


BY	DATE
SURVEYED	
REVISIONS	
TEMP.	
AREAS	
AREAS CHECKED	
NO.	

BY	DATE
SURVEYED	
REVISIONS	
TEMP.	
AREAS	
AREAS CHECKED	
NO.	

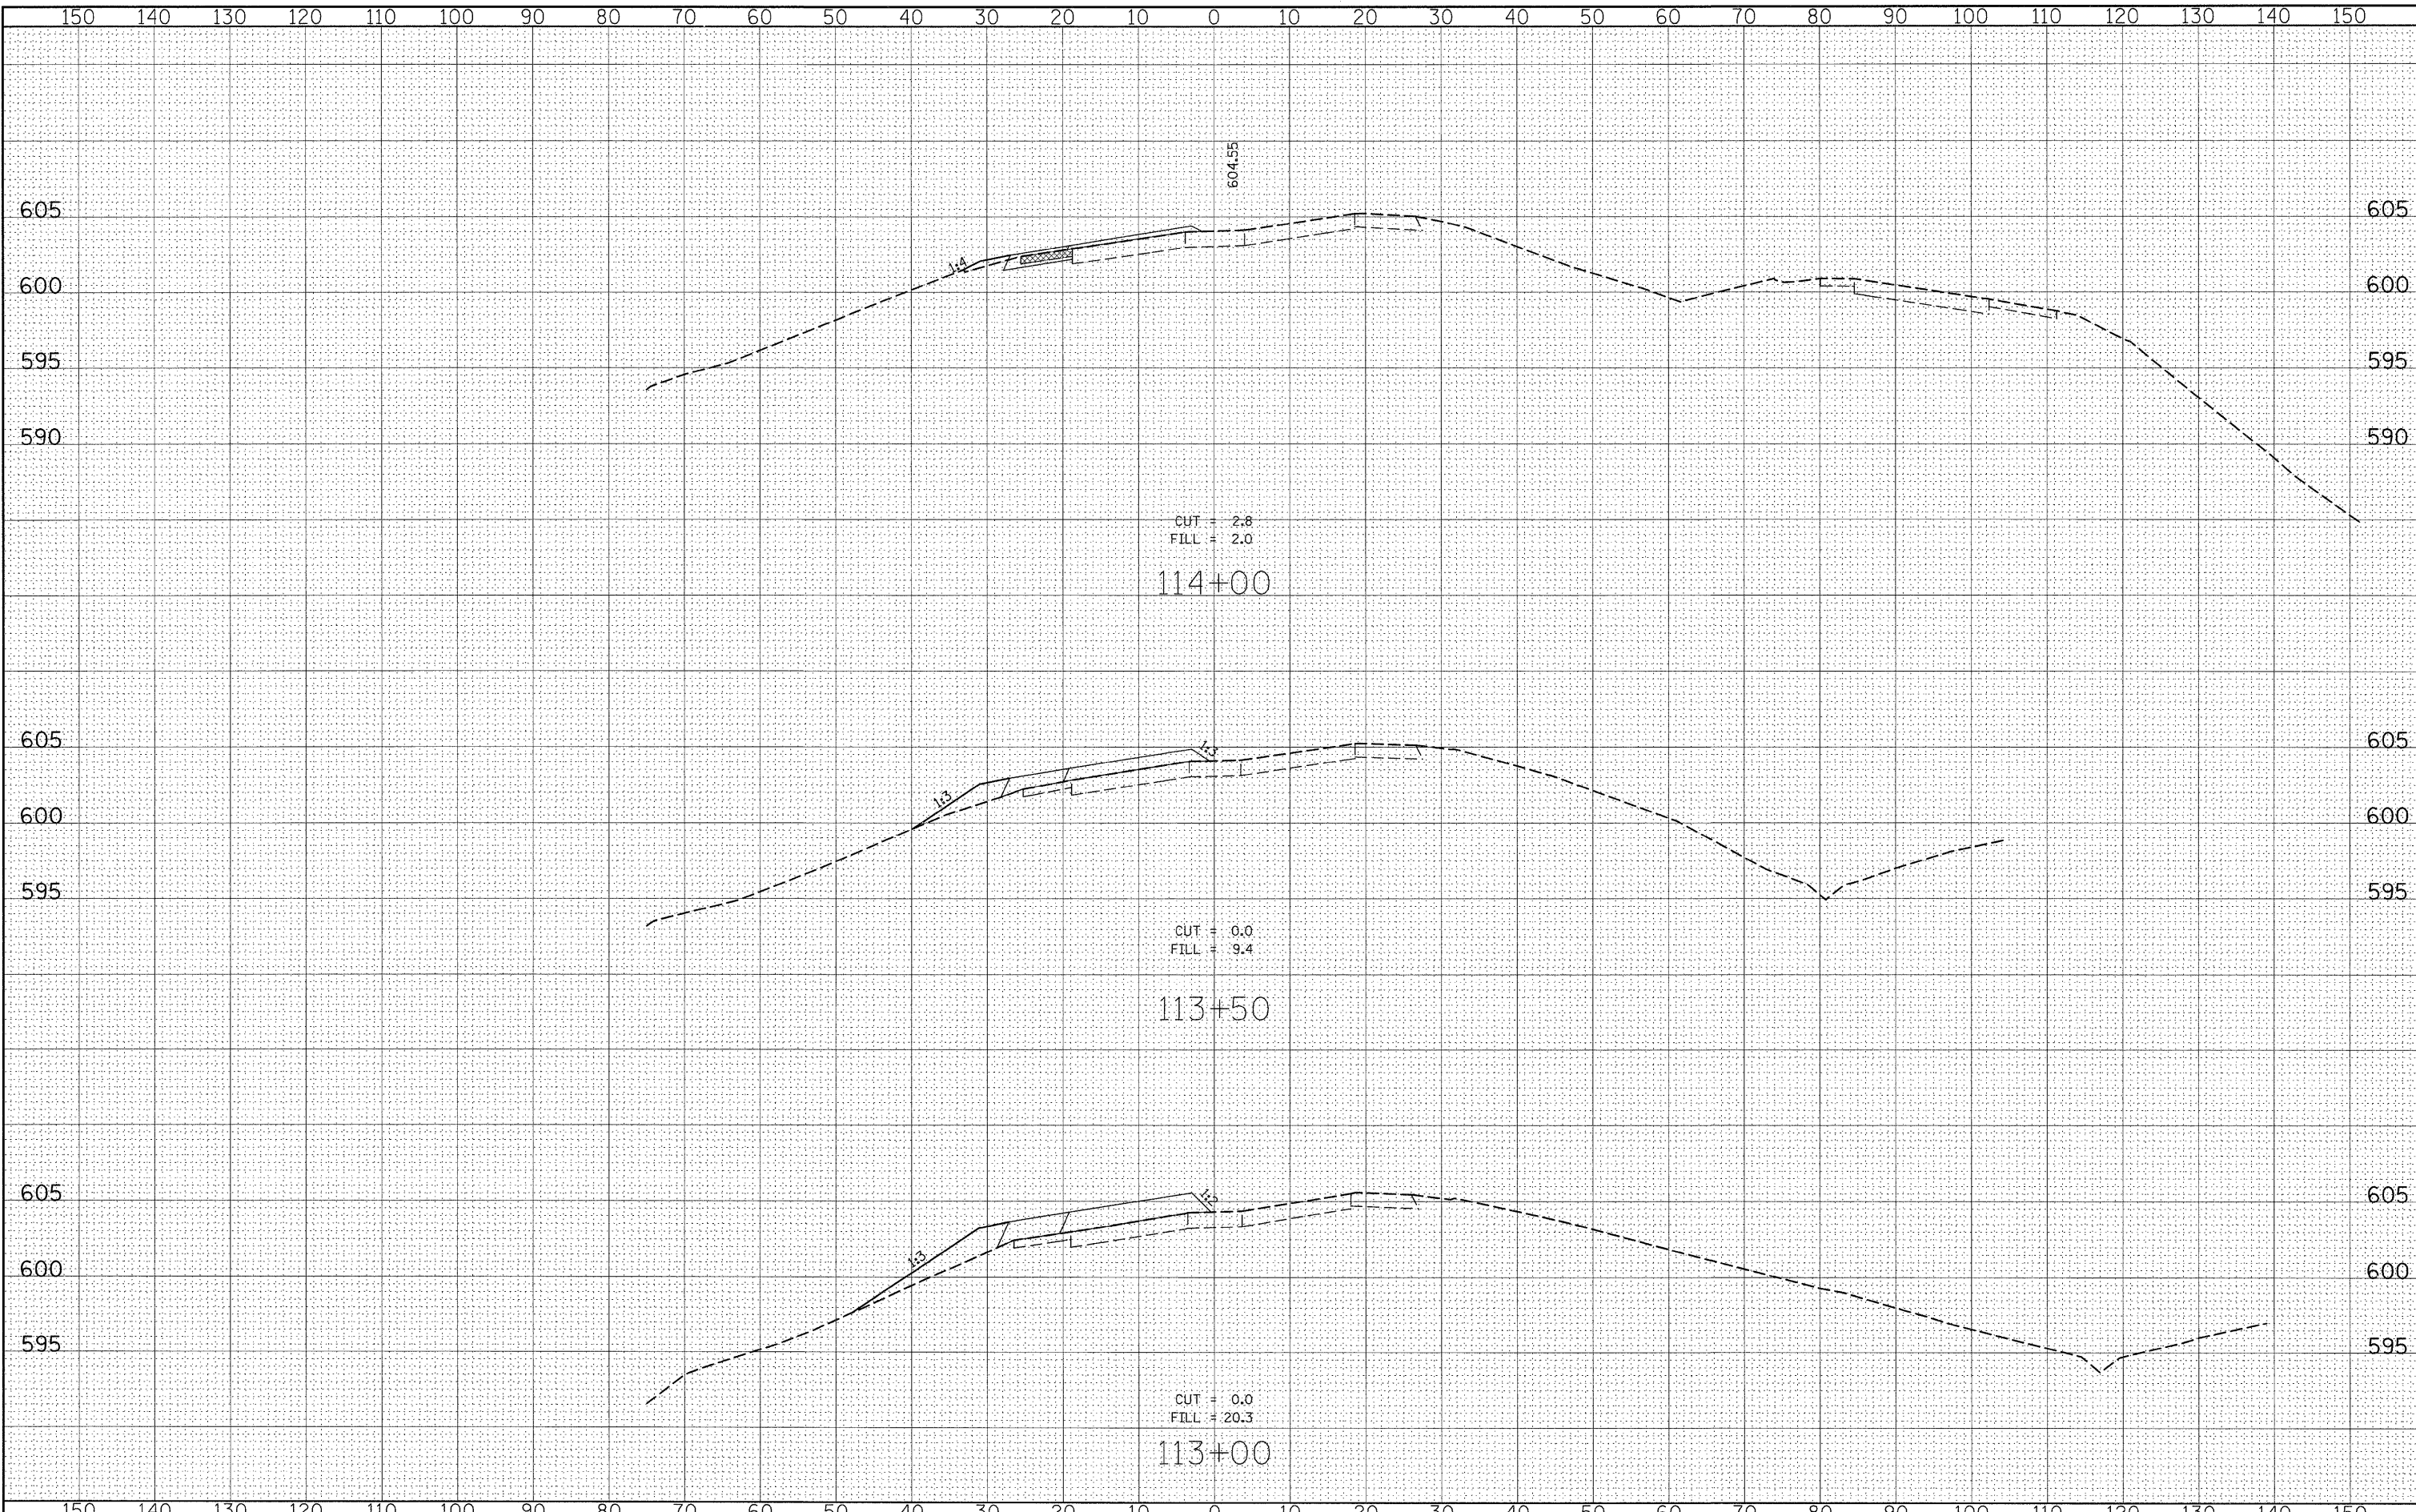

FILE NAME =	USER NAME = \$USER*	DESIGNED -	REVISED -	STATE OF ILLINOIS DEPARTMENT OF TRANSPORTATION	STAGE I CROSS SECTIONS			F.A.P. RTE.	SECTION	COUNTY	TOTAL SHEETS	SHEET NO.
\$FILEL*		DRAWN -	REVISED -		SCALE:	SHEET NO. 6 OF 9 SHEETS	STA. 113+00.00 TO STA. 114+00.00	809	67-1HBR	MONROE	144	121
		CHECKED -	REVISED -		CONTRACT NO. 76977							
		DATE -	REVISED -		FED. ROAD DIST. NO. [ILLINOIS] FED. AID PROJECT							