


BY	DATE
SURVEYED	
PLOTTED	
FILED	
NOTED	
AREAS	
AREAS	
NO.	

BY	DATE
SURVEYED	
PLOTTED	
FILED	
NOTED	
AREAS	
AREAS	
NO.	

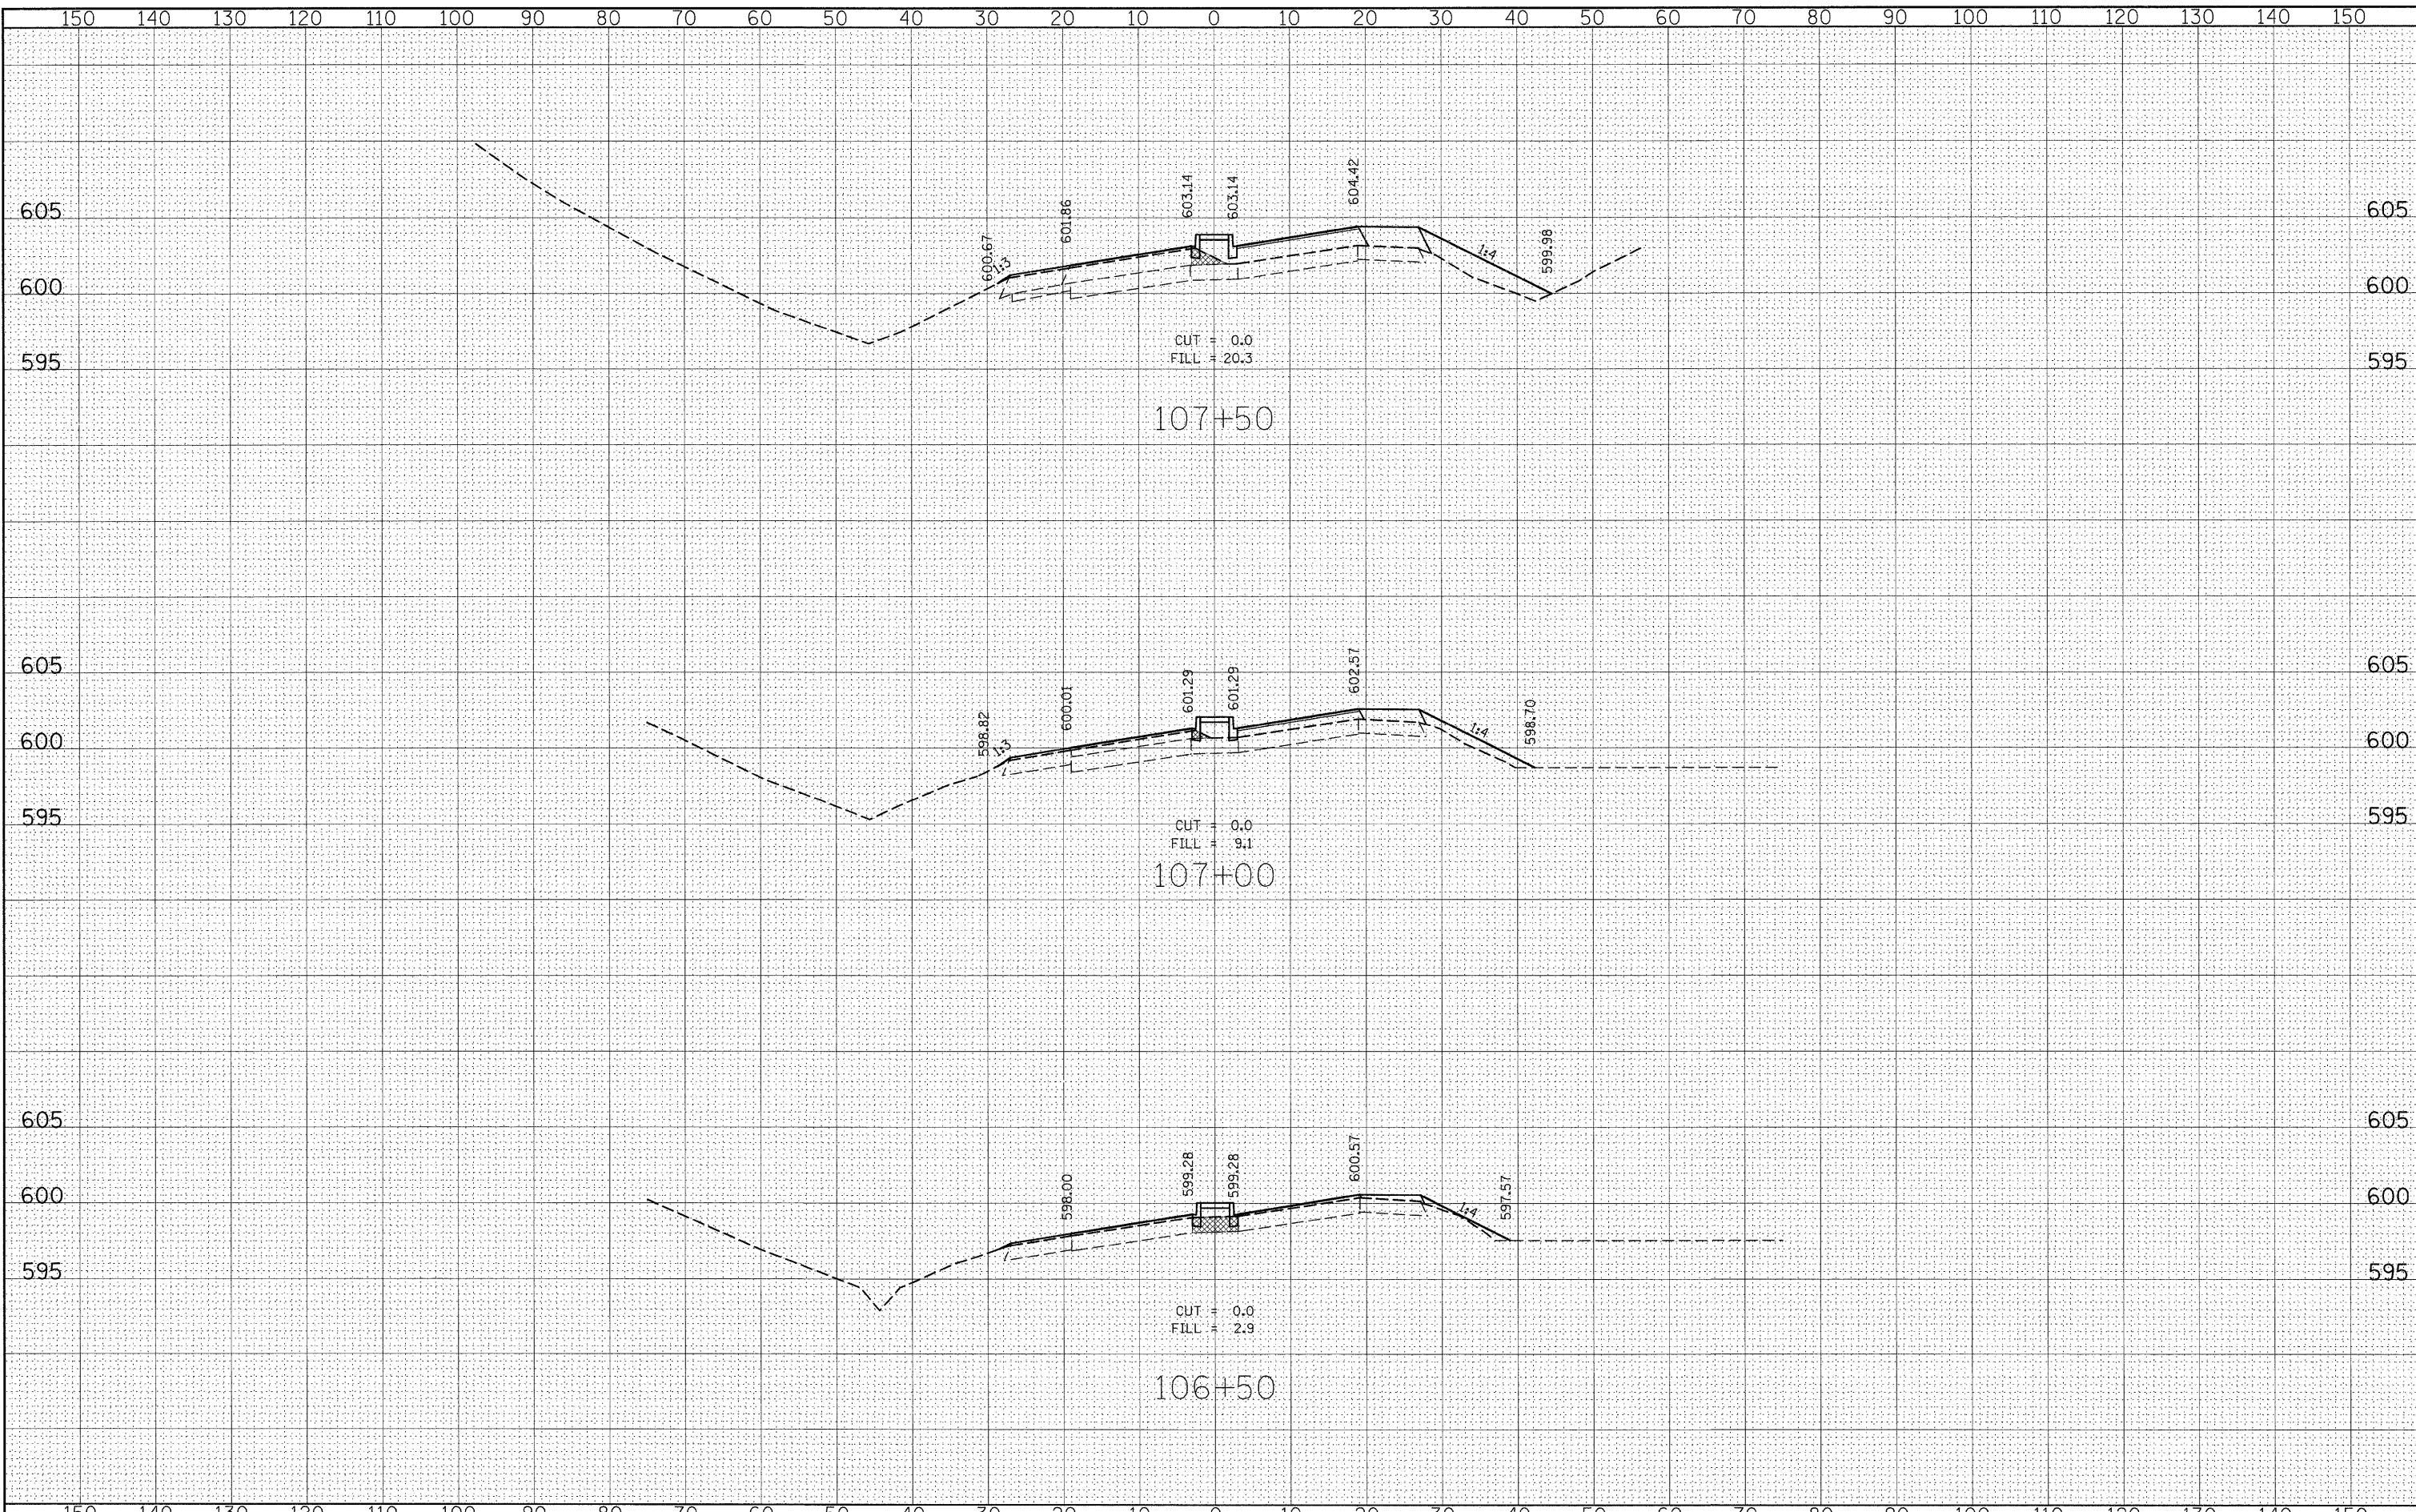

FILE NAME =	USER NAME = #USER#	DESIGNED -	REVISED -	STATE OF ILLINOIS DEPARTMENT OF TRANSPORTATION	STAGE II CROSS SECTIONS			F.A.P. RTE.	SECTION	COUNTY	TOTAL SHEETS	SHEET NO.
#FILE#		DRAWN -	REVISED -		SCALE:	SHEET NO. 3 OF 16 SHEETS	STA. 106+50.00 TO STA. 107+50.00	809	67-IHBR	MONROE	144	127
		CHECKED -	REVISED -					CONTRACT NO. 76977				
		DATE -	REVISED -		FED. ROAD DIST. NO. [ILLINOIS] FED. AID PROJECT							