


BY	DATE
SURVEYED	
REVISIONS	
TEAM LEAD	
AREAS	
AREAS CHECKED	
NO.	

BY	DATE
SURVEYED	
REVISIONS	
TEAM LEAD	
AREAS	
AREAS CHECKED	
NO.	

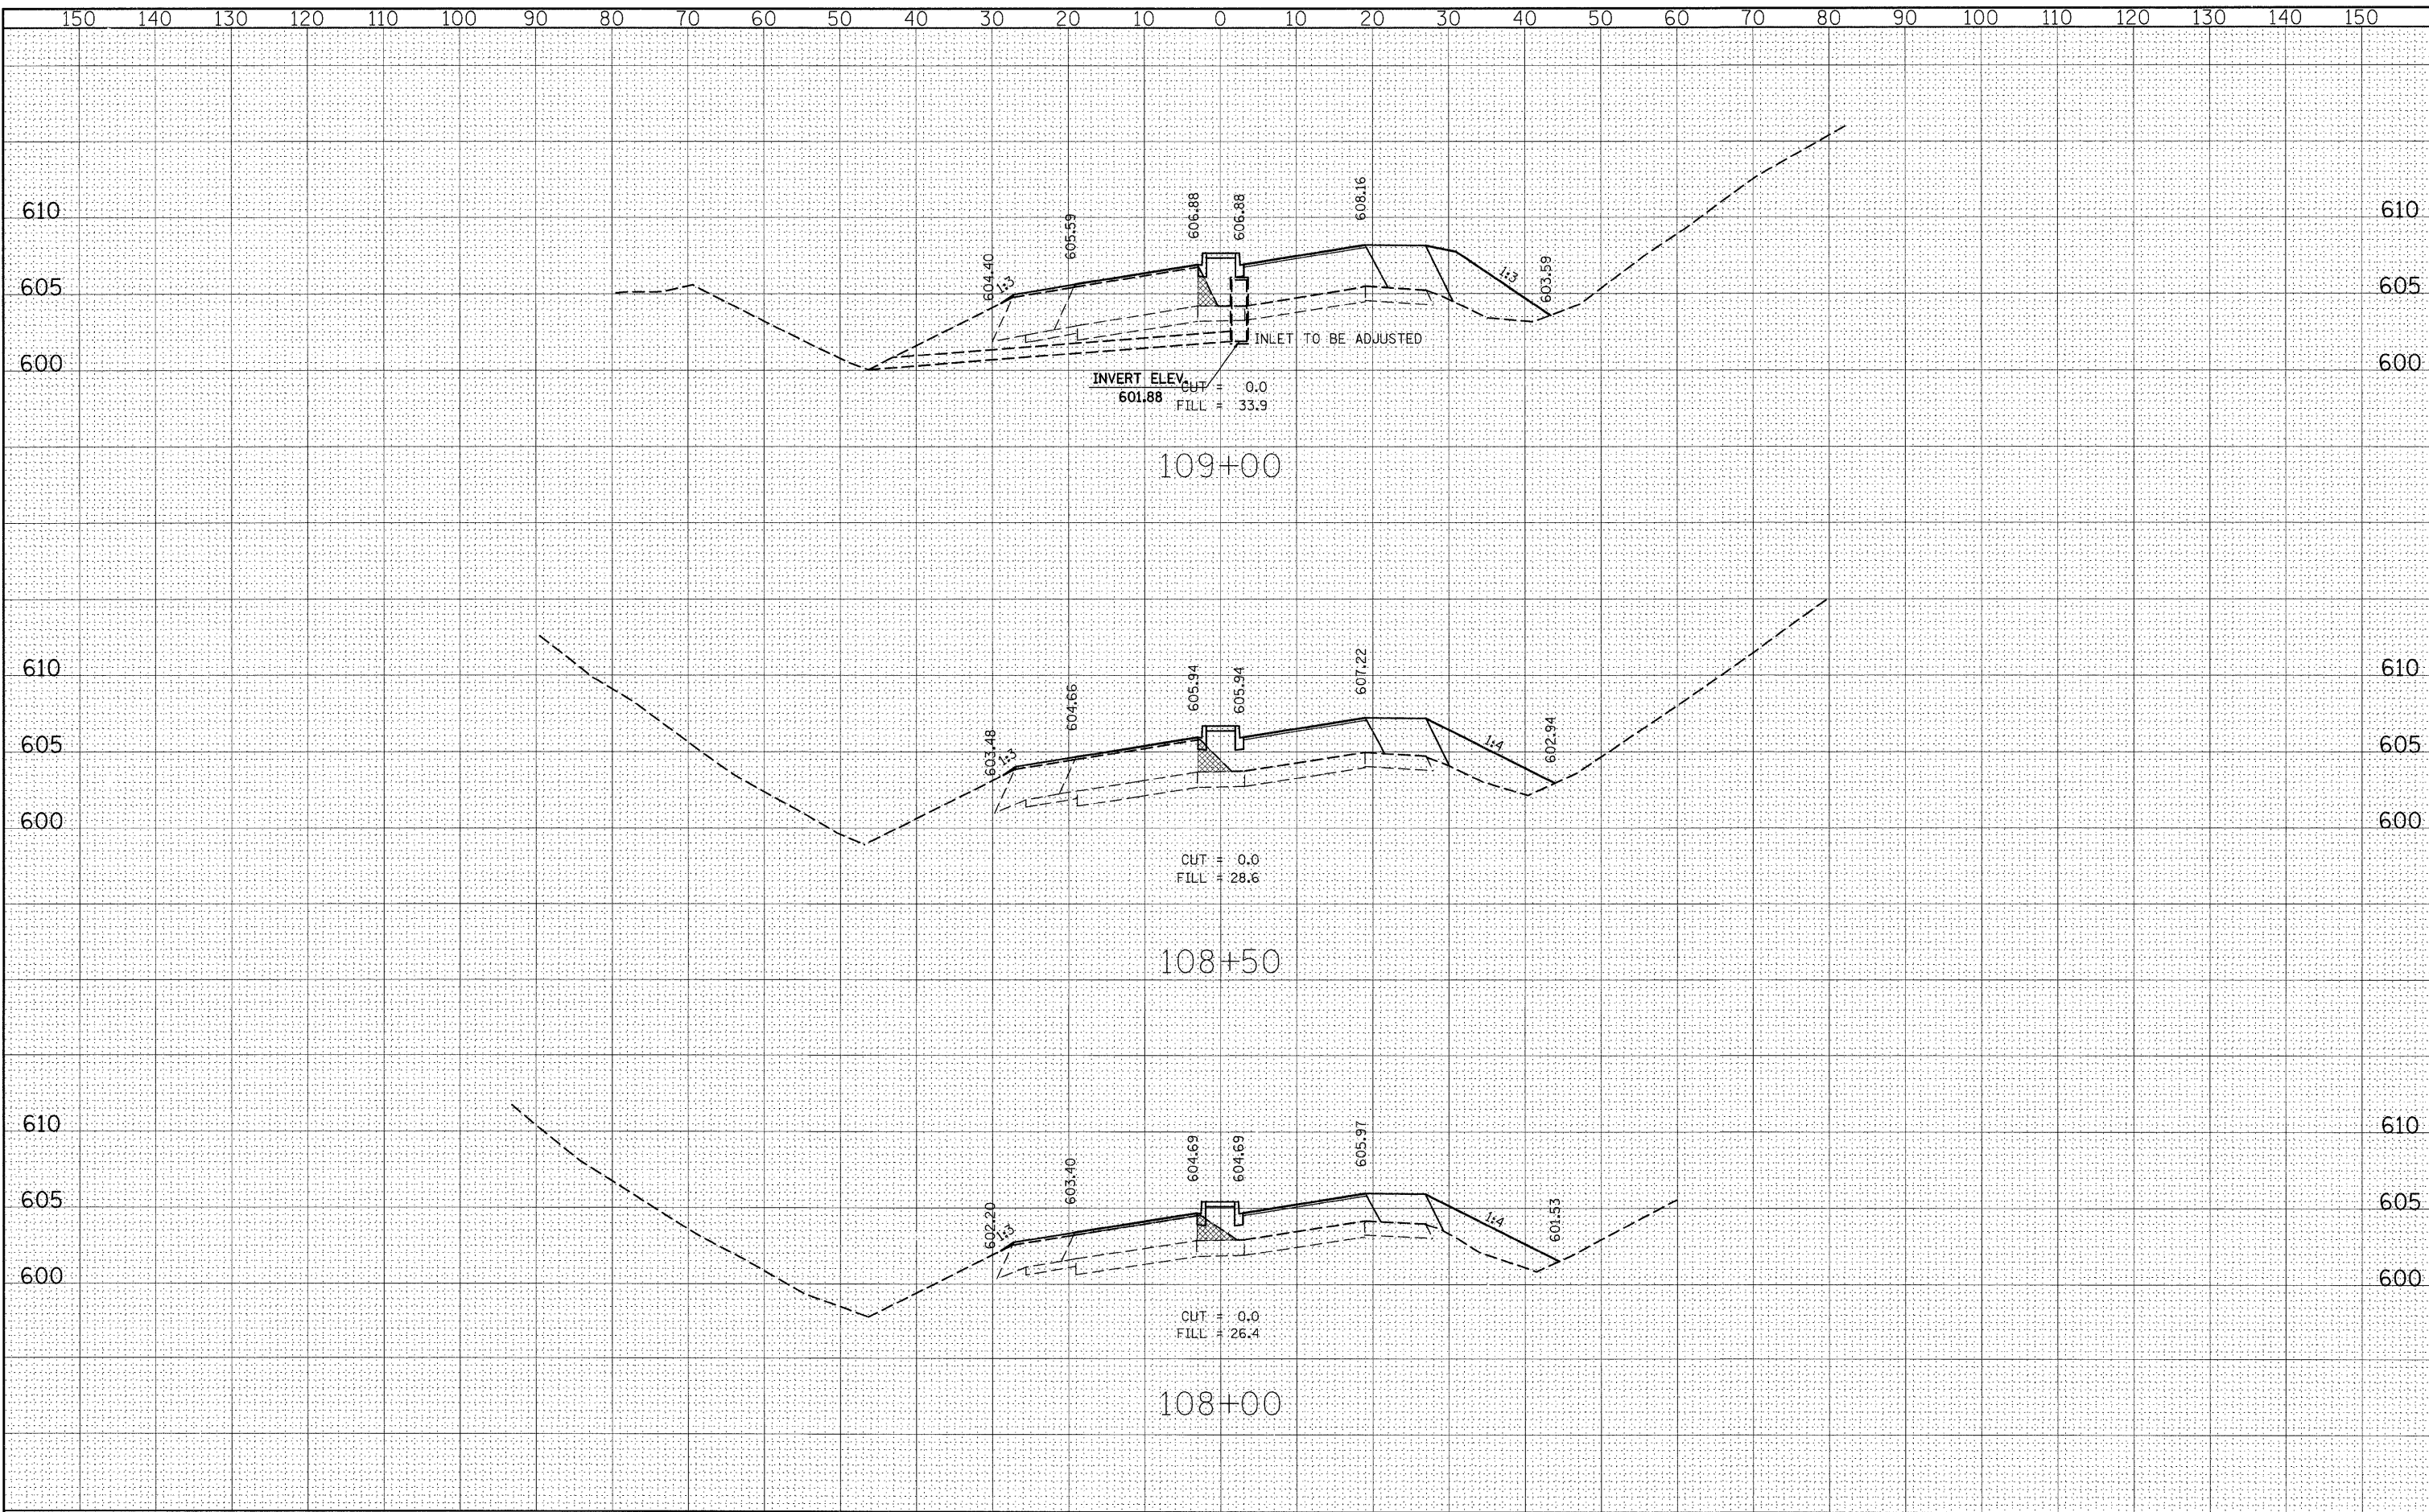

FILE NAME = c:\pwork\pwork\overb\dm52558\ssht00606a.dgn
 USER NAME = owerb
 PLOT SCALE = 10.0000' / IN.
 PLOT DATE = 12/18/2009

DESIGNED -
 DRAWN -
 CHECKED -
 DATE -

REVISED -
 REVISED -
 REVISED -
 REVISED -

**STATE OF ILLINOIS
 DEPARTMENT OF TRANSPORTATION**

STAGE II CROSS SECTIONS

SCALE: SHEET NO. 4 OF 16 SHEETS STA. 108+00.00 TO STA. 109+00.00

F.A.P. RTE.	SECTION	COUNTY	TOTAL SHEETS	SHEET NO.
809	67-1HBR	MONROE	144	128
CONTRACT NO. 76977				
FED. ROAD DIST. NO. ILLINOIS FED. AID PROJECT				