


DATE	
BY	
ORIGINAL SURVEY	
SURVEYED	
PLOTTED	
REPLATE	
NOTE BOOK	
AREAS CHECKED	
NO.	

DATE	
BY	
ORIGINAL SURVEY	
SURVEYED	
PLOTTED	
REPLATE	
NOTE BOOK	
AREAS CHECKED	
NO.	

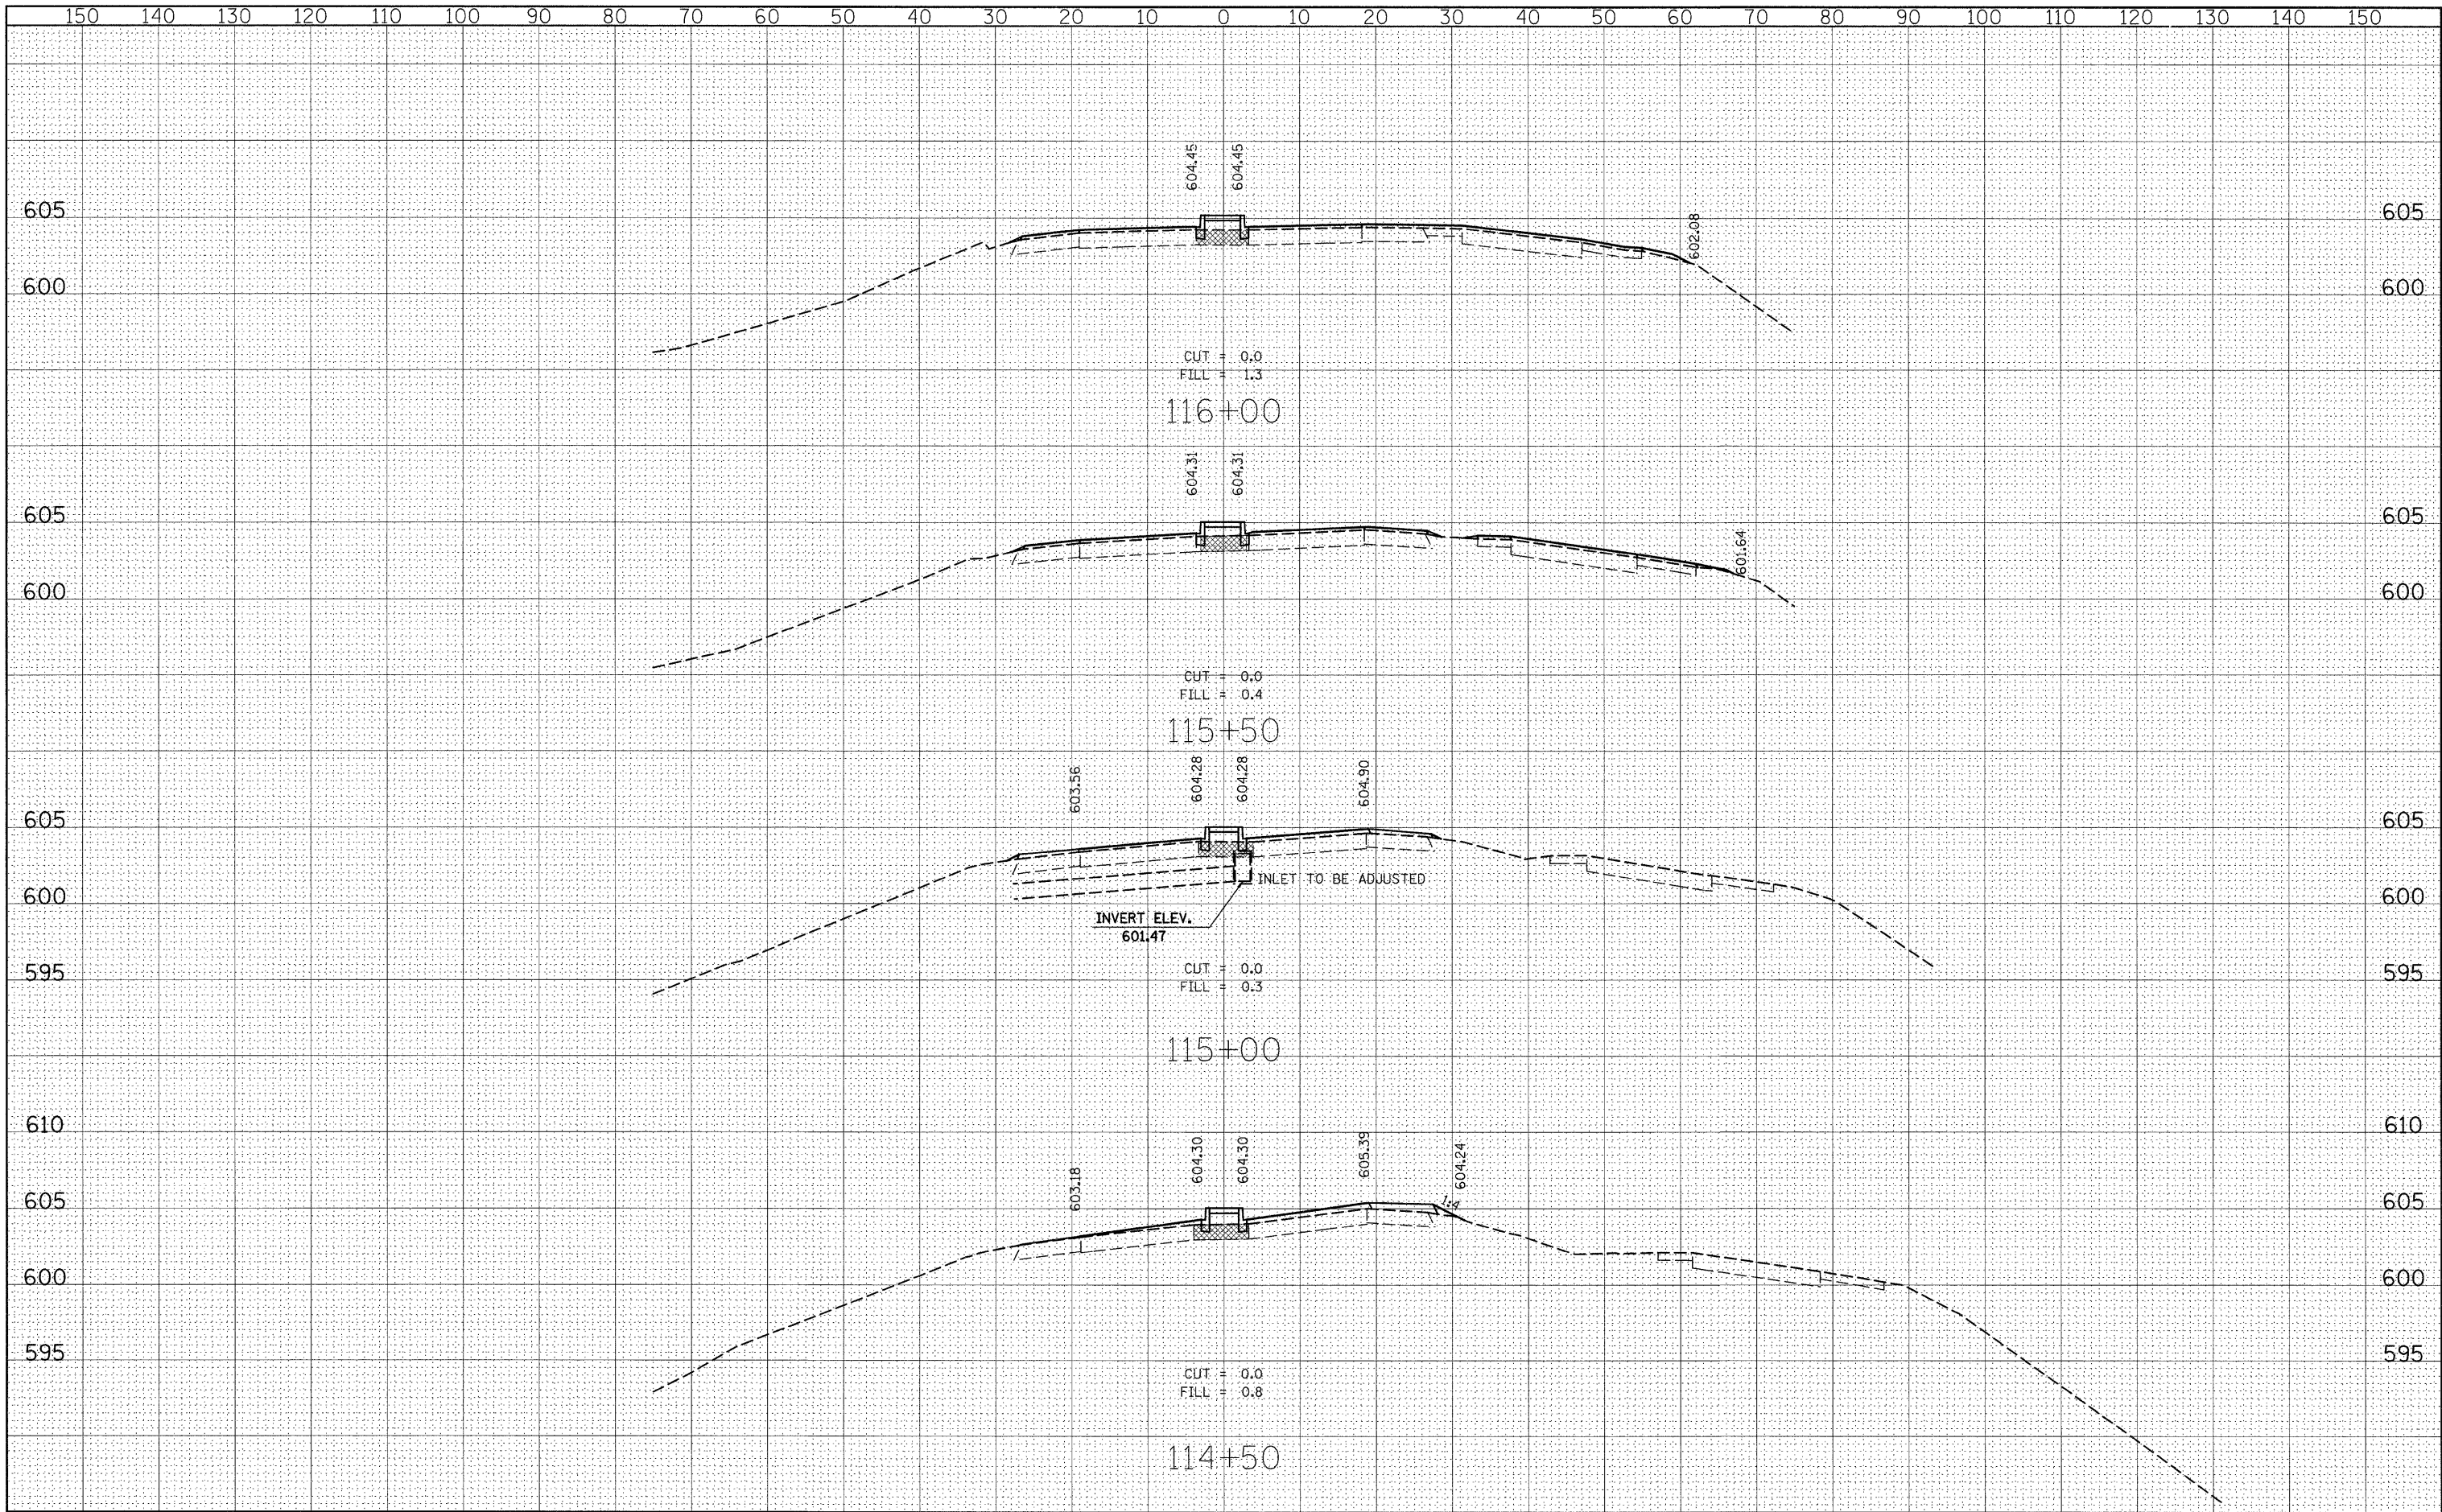

FILE NAME =  
 c:\pwwork\pwwork\owenbj\dms52558\ssht00626a.dgn

USER NAME = owenbj  
 PLT SCALE = 10.0000' / IN.  
 PLT DATE = 12/10/2009

DESIGNED -  
 DRAWN -  
 CHECKED -  
 DATE -

REVISED -  
 REVISED -  
 REVISED -  
 REVISED -

**STATE OF ILLINOIS  
 DEPARTMENT OF TRANSPORTATION**

**STAGE II CROSS SECTIONS**

SCALE: SHEET NO. 7 OF 16 SHEETS STA. 114+50.00 TO STA. 116+00.00

F.A.P. RTE. 809	SECTION 67-1HBR	COUNTY MONROE	TOTAL SHEETS 144	SHEET NO. 131
FED. ROAD DIST. NO. ILLINOIS FED. AID PROJECT			CONTRACT NO. 76977	