


BY _____ DATE _____
 SURVEYED _____
 CHECKED _____
 TEMPERATURE _____
 AREAS _____
 AREAS CHECKED _____
 NO. _____

BY _____ DATE _____
 SURVEYED _____
 CHECKED _____
 TEMPERATURE _____
 AREAS _____
 AREAS CHECKED _____
 NO. _____

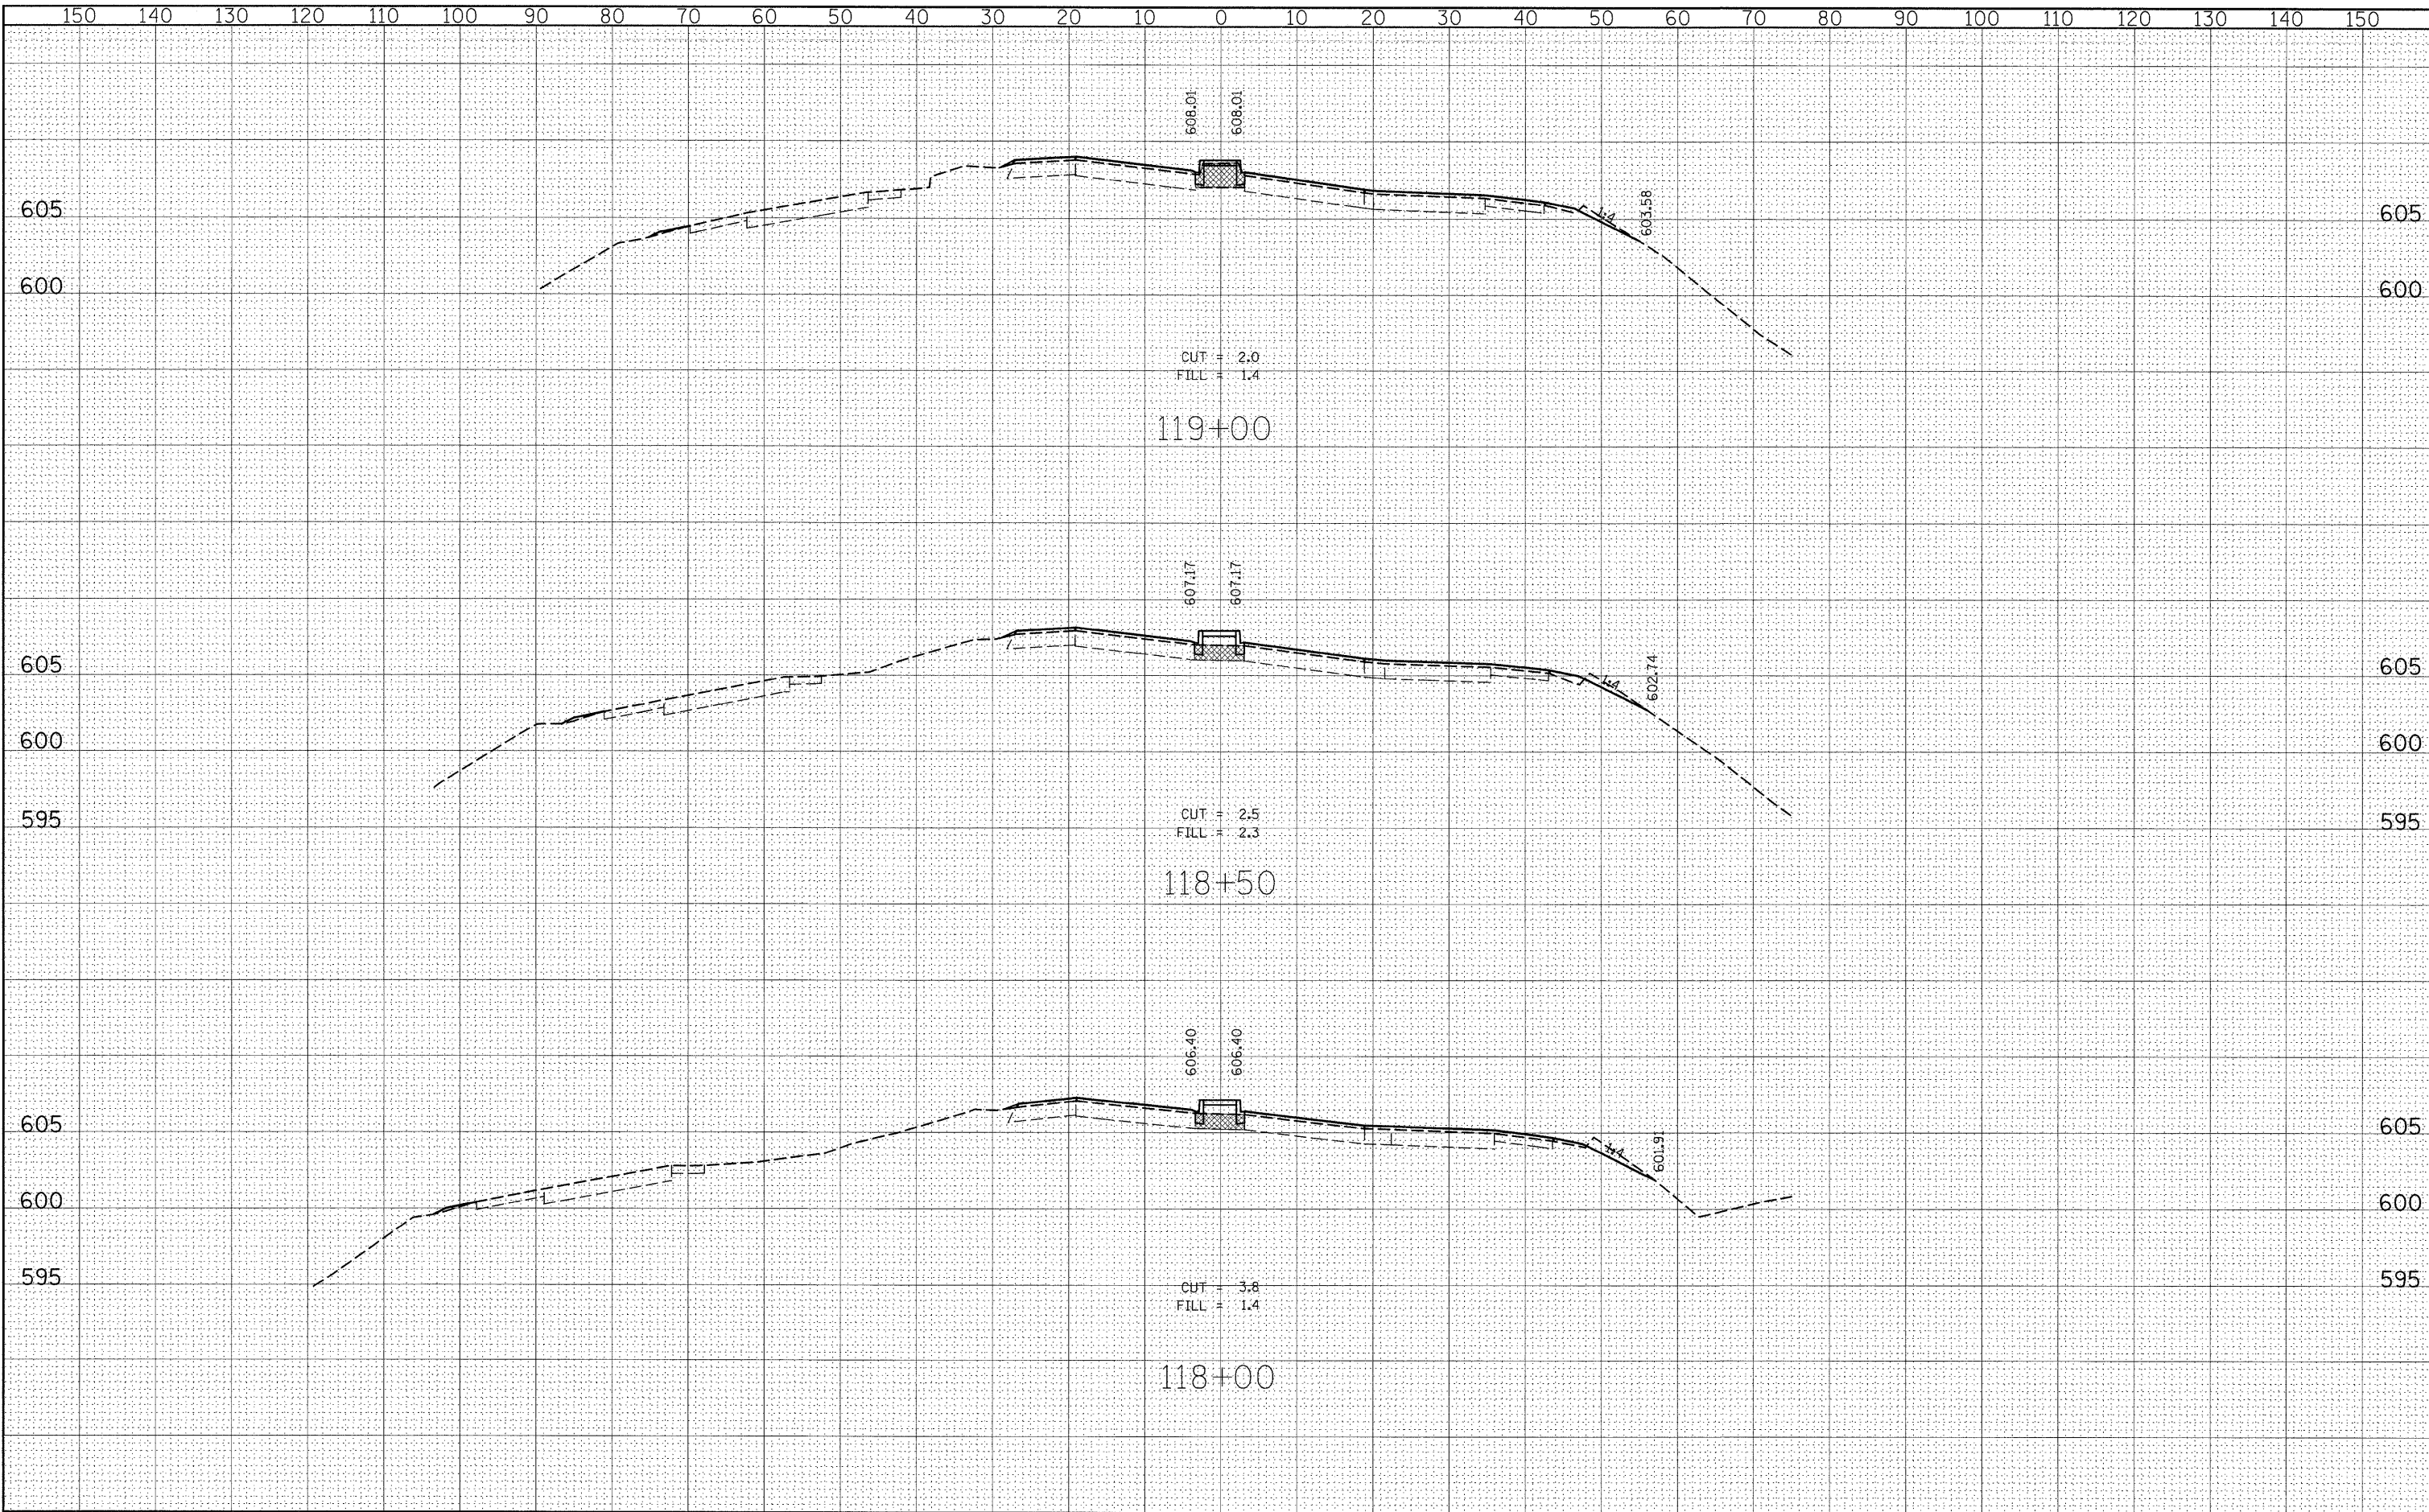

FILE NAME =	USER NAME = #USER#	DESIGNED -	REVISED -	STATE OF ILLINOIS DEPARTMENT OF TRANSPORTATION	STAGE II CROSS SECTIONS			F.A.P. RTE.	SECTION	COUNTY	TOTAL SHEETS	SHEET NO.
#FILEL#		DRAWN -	REVISED -		SCALE:	SHEET NO. 9 OF 16 SHEETS	STA. 118+00.00 TO STA. 119+00.00	809	67-IHBR	MONROE	144	133
		CHECKED -	REVISED -					CONTRACT NO. 76977				
		DATE -	REVISED -		FED. ROAD DIST. NO. ILLINOIS FED. AID PROJECT							