


BY	DATE
SURVEYED	
PLANNED	
REVISIONS	
NOTED	
NO. _____	

BY	DATE
SURVEYED	
PLANNED	
REVISIONS	
NOTED	
NO. _____	

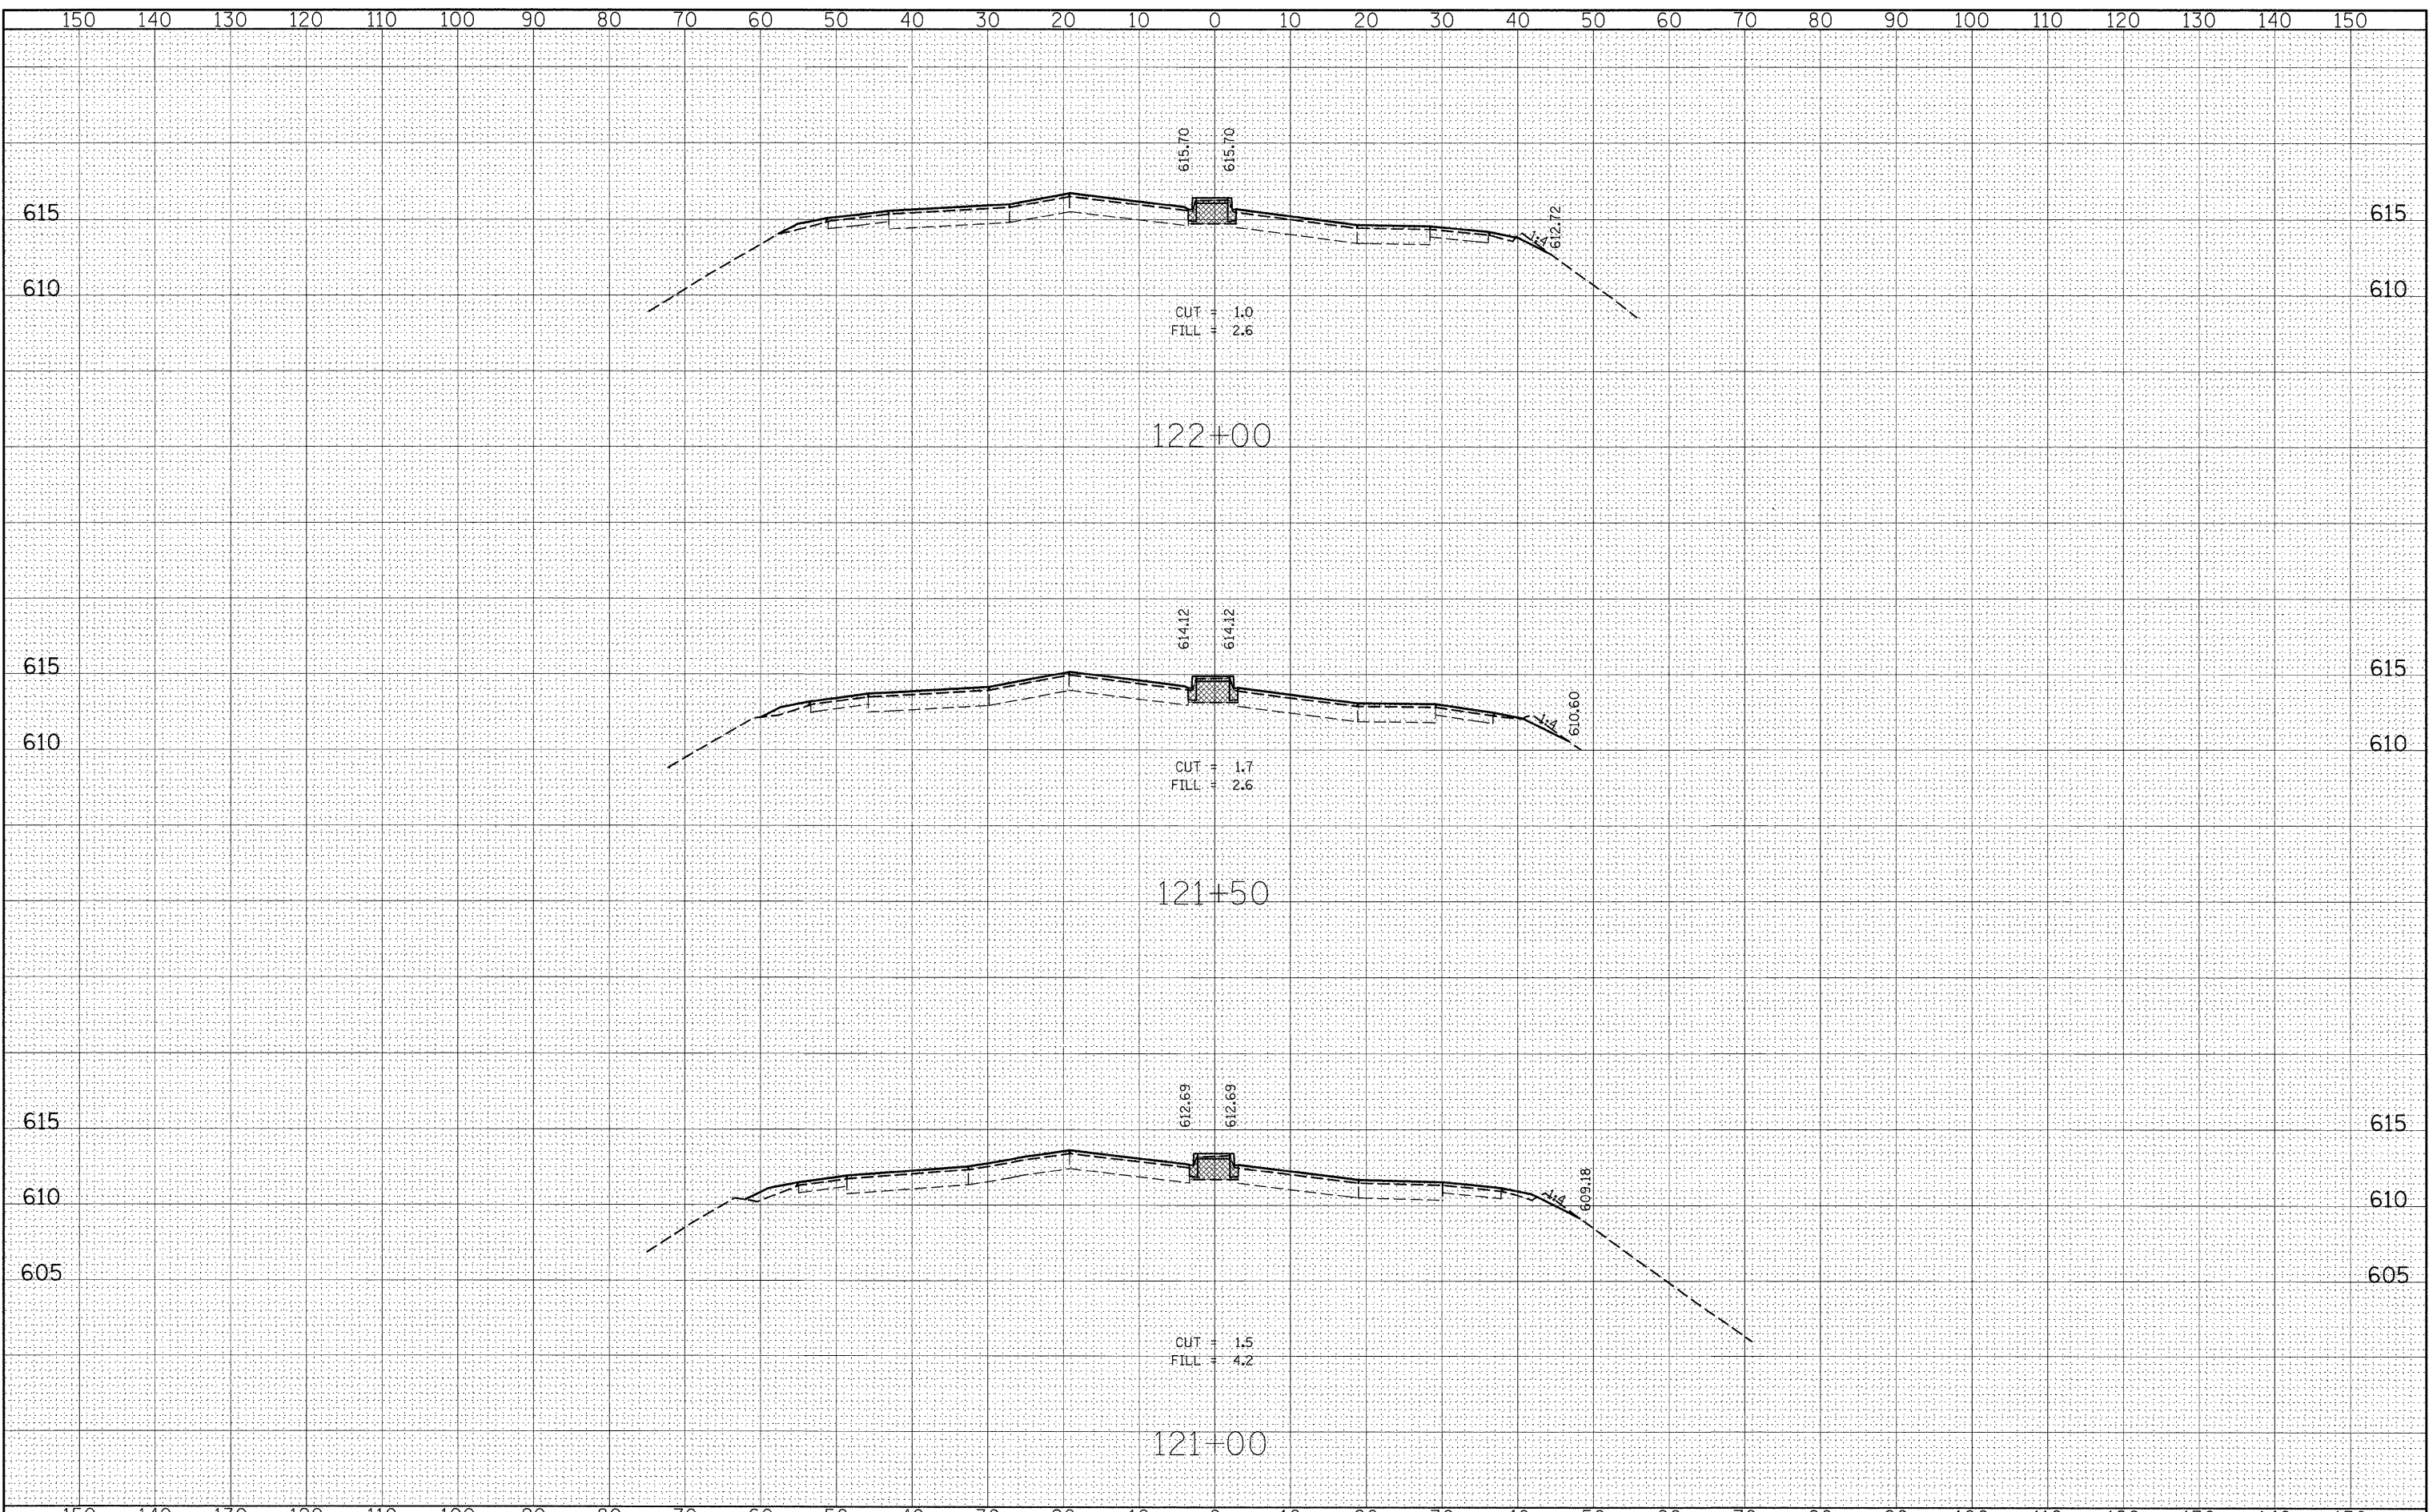

FILE NAME =	USER NAME = #USER#	DESIGNED -	REVISED -	STATE OF ILLINOIS DEPARTMENT OF TRANSPORTATION	STAGE II CROSS SECTIONS		F.A.P. RTE.	SECTION	COUNTY	TOTAL SHEETS	SHEET NO.	
#FILEL#		DRAWN -	REVISED -		SCALE:	SHEET NO. 11 OF 16 SHEETS	STA. 121+00.00 TO STA. 122+00.00	809	67-IHBR	MONROE	144	135
		CHECKED -	REVISED -					CONTRACT NO. 76977				
		DATE -	REVISED -					FED. ROAD DIST. NO. ILLINOIS FED. AID PROJECT				