


BY	DATE
SURVEYED	
DESIGNED	
CHECKED	
REVISIONS	
NO. _____	
DATE _____	
BY _____	
DATE _____	
NO. _____	
DATE _____	
BY _____	
DATE _____	
NO. _____	
DATE _____	

BY	DATE
SURVEYED	
DESIGNED	
CHECKED	
REVISIONS	
NO. _____	
DATE _____	
BY _____	
DATE _____	
NO. _____	
DATE _____	
BY _____	
DATE _____	
NO. _____	
DATE _____	

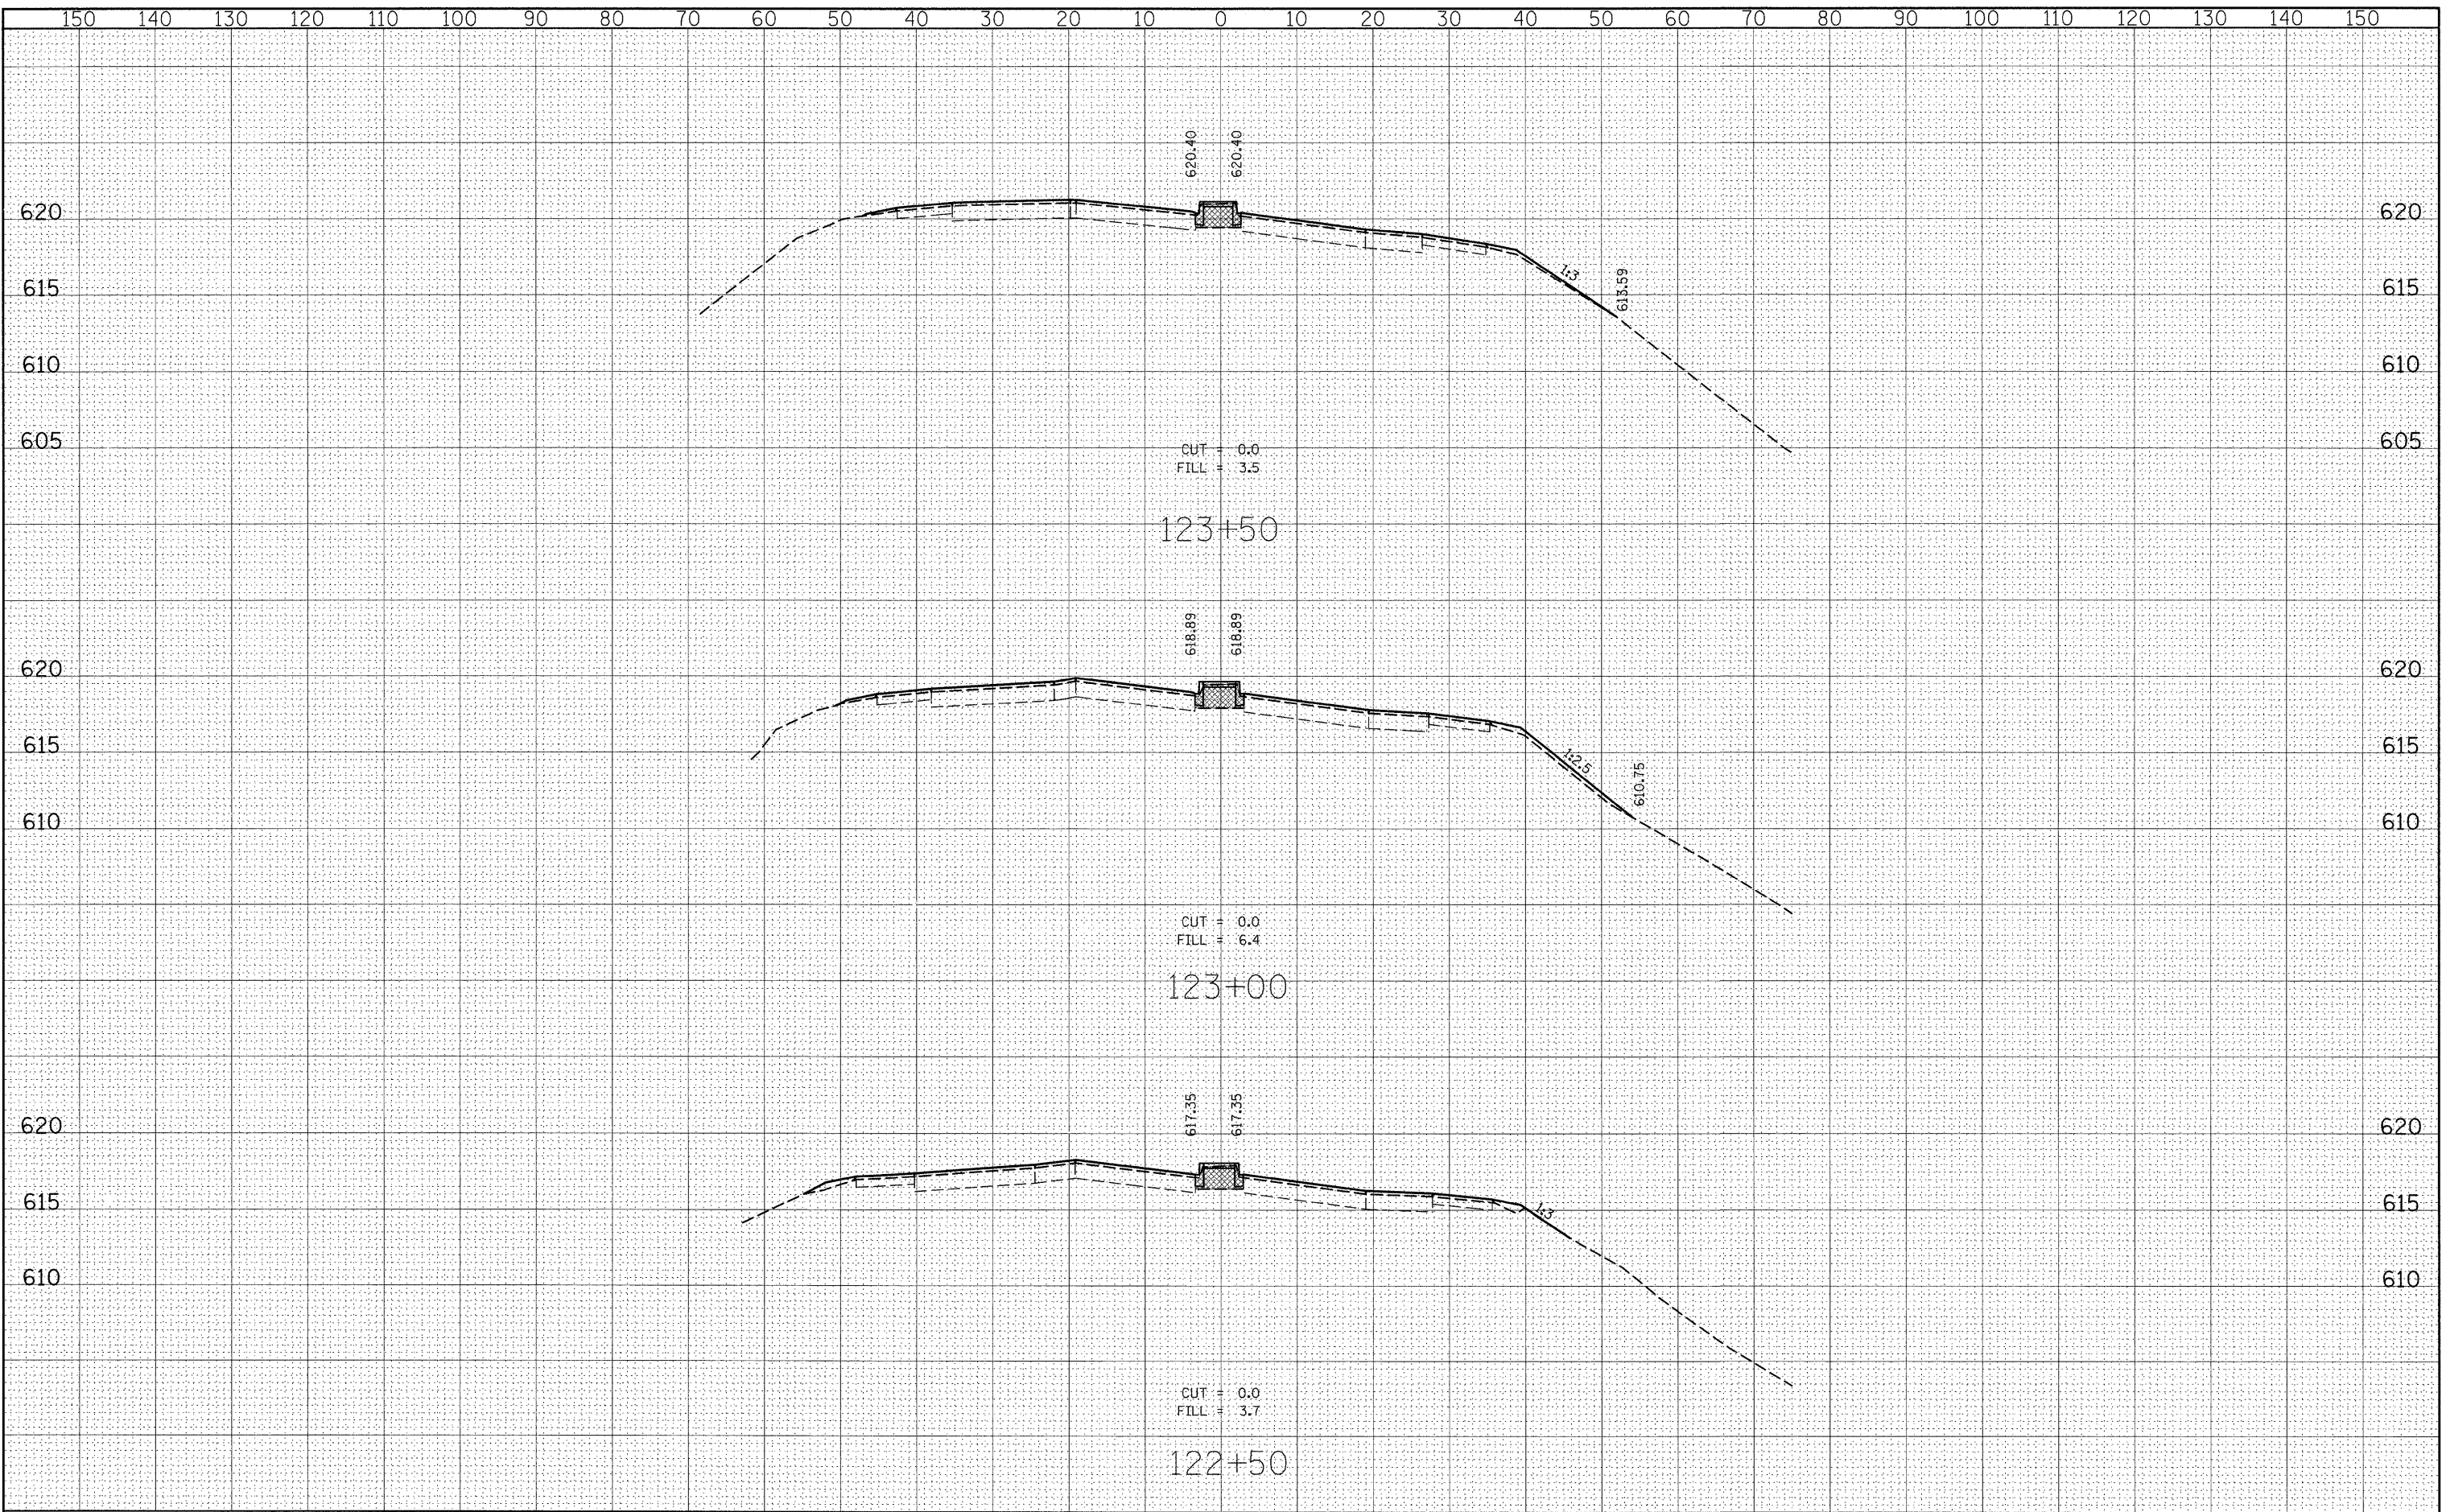

FILE NAME =	USER NAME = #USER#	DESIGNED -	REVISED -	STATE OF ILLINOIS DEPARTMENT OF TRANSPORTATION	STAGE II CROSS SECTIONS			F.A.P. RTE.	SECTION	COUNTY	TOTAL SHEETS	SHEET NO.
#FILEL#		DRAWN -	REVISED -		SCALE:	SHEET NO. 12 OF 16 SHEETS	STA. 122+50.00 TO STA. 123+50.00	809	67-IHBR	MONROE	144	136
		CHECKED -	REVISED -					CONTRACT NO. 76977				
		DATE -	REVISED -		FED. ROAD DIST. NO. ILLINOIS FED. AID PROJECT							