


DATE	
BY	
FINAL SURVEY	
NOTE BOOK	
NO.	
SURVEYED	
TEMPLATE	
AREAS CHECKED	

DATE	
BY	
ORIGINAL SURVEY	
NOTE BOOK	
NO.	
SURVEYED	
TEMPLATE	
AREAS CHECKED	

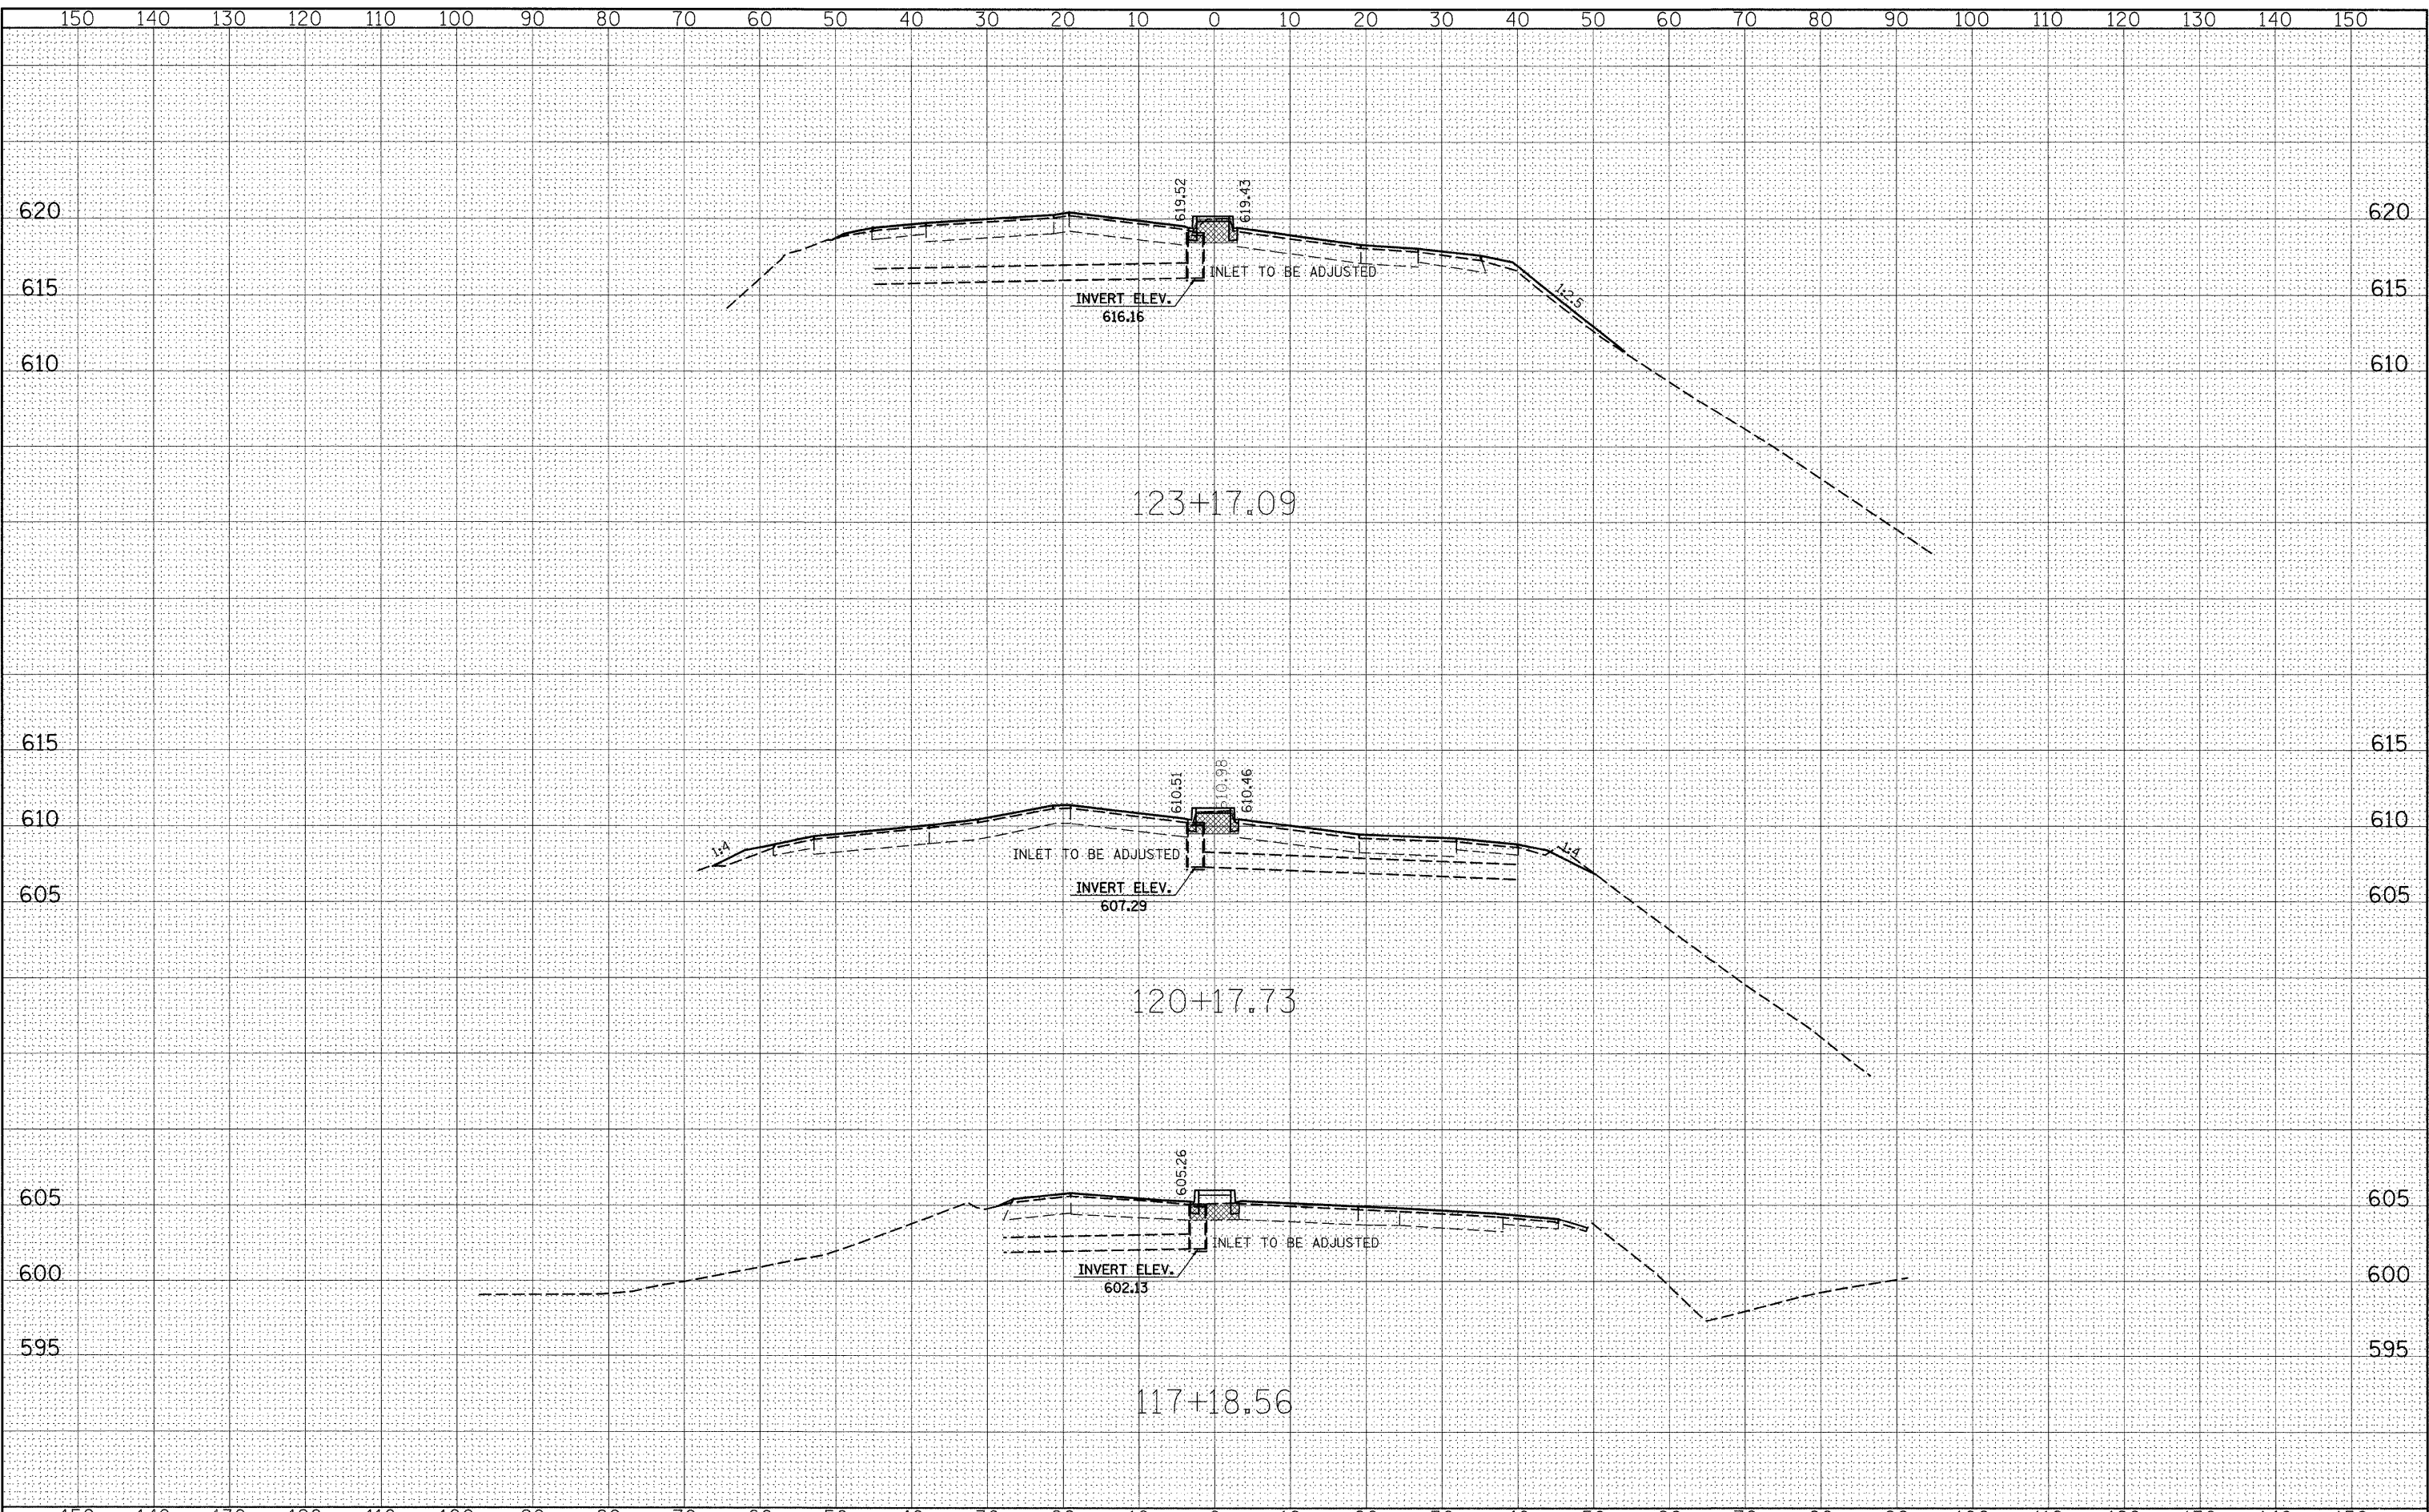

FILE NAME =	USER NAME = owentj	DESIGNED -	REVISED -	STATE OF ILLINOIS DEPARTMENT OF TRANSPORTATION	INLET CROSS SECTIONS		F.A.P. RTE.	SECTION	COUNTY	TOTAL SHEETS	SHEET NO.	
ct\pw_work\PW10DT\OWENBJ\dms52558\resht08606.dgn		DRAWN -	REVISED -		SCALE:	SHEET NO. 1 OF 16 SHEETS	STA. 103+00.00 TO STA. 104+00.00	809	67-1HBR	MONROE	144	141
		CHECKED -	REVISED -					CONTRACT NO. 76977				
		DATE -	REVISED -		FED. ROAD DIST. NO. ILLINOIS FED. AID PROJECT							