


DATE	
BY	
SURVEYED	
BY	
DATE	
FINAL SURVEY	
NOTE BOOK	
NO.	
AREAS CHECKED	

DATE	
BY	
SURVEYED	
BY	
DATE	
ORIGINAL SURVEY	
NOTE BOOK	
NO.	
AREAS CHECKED	

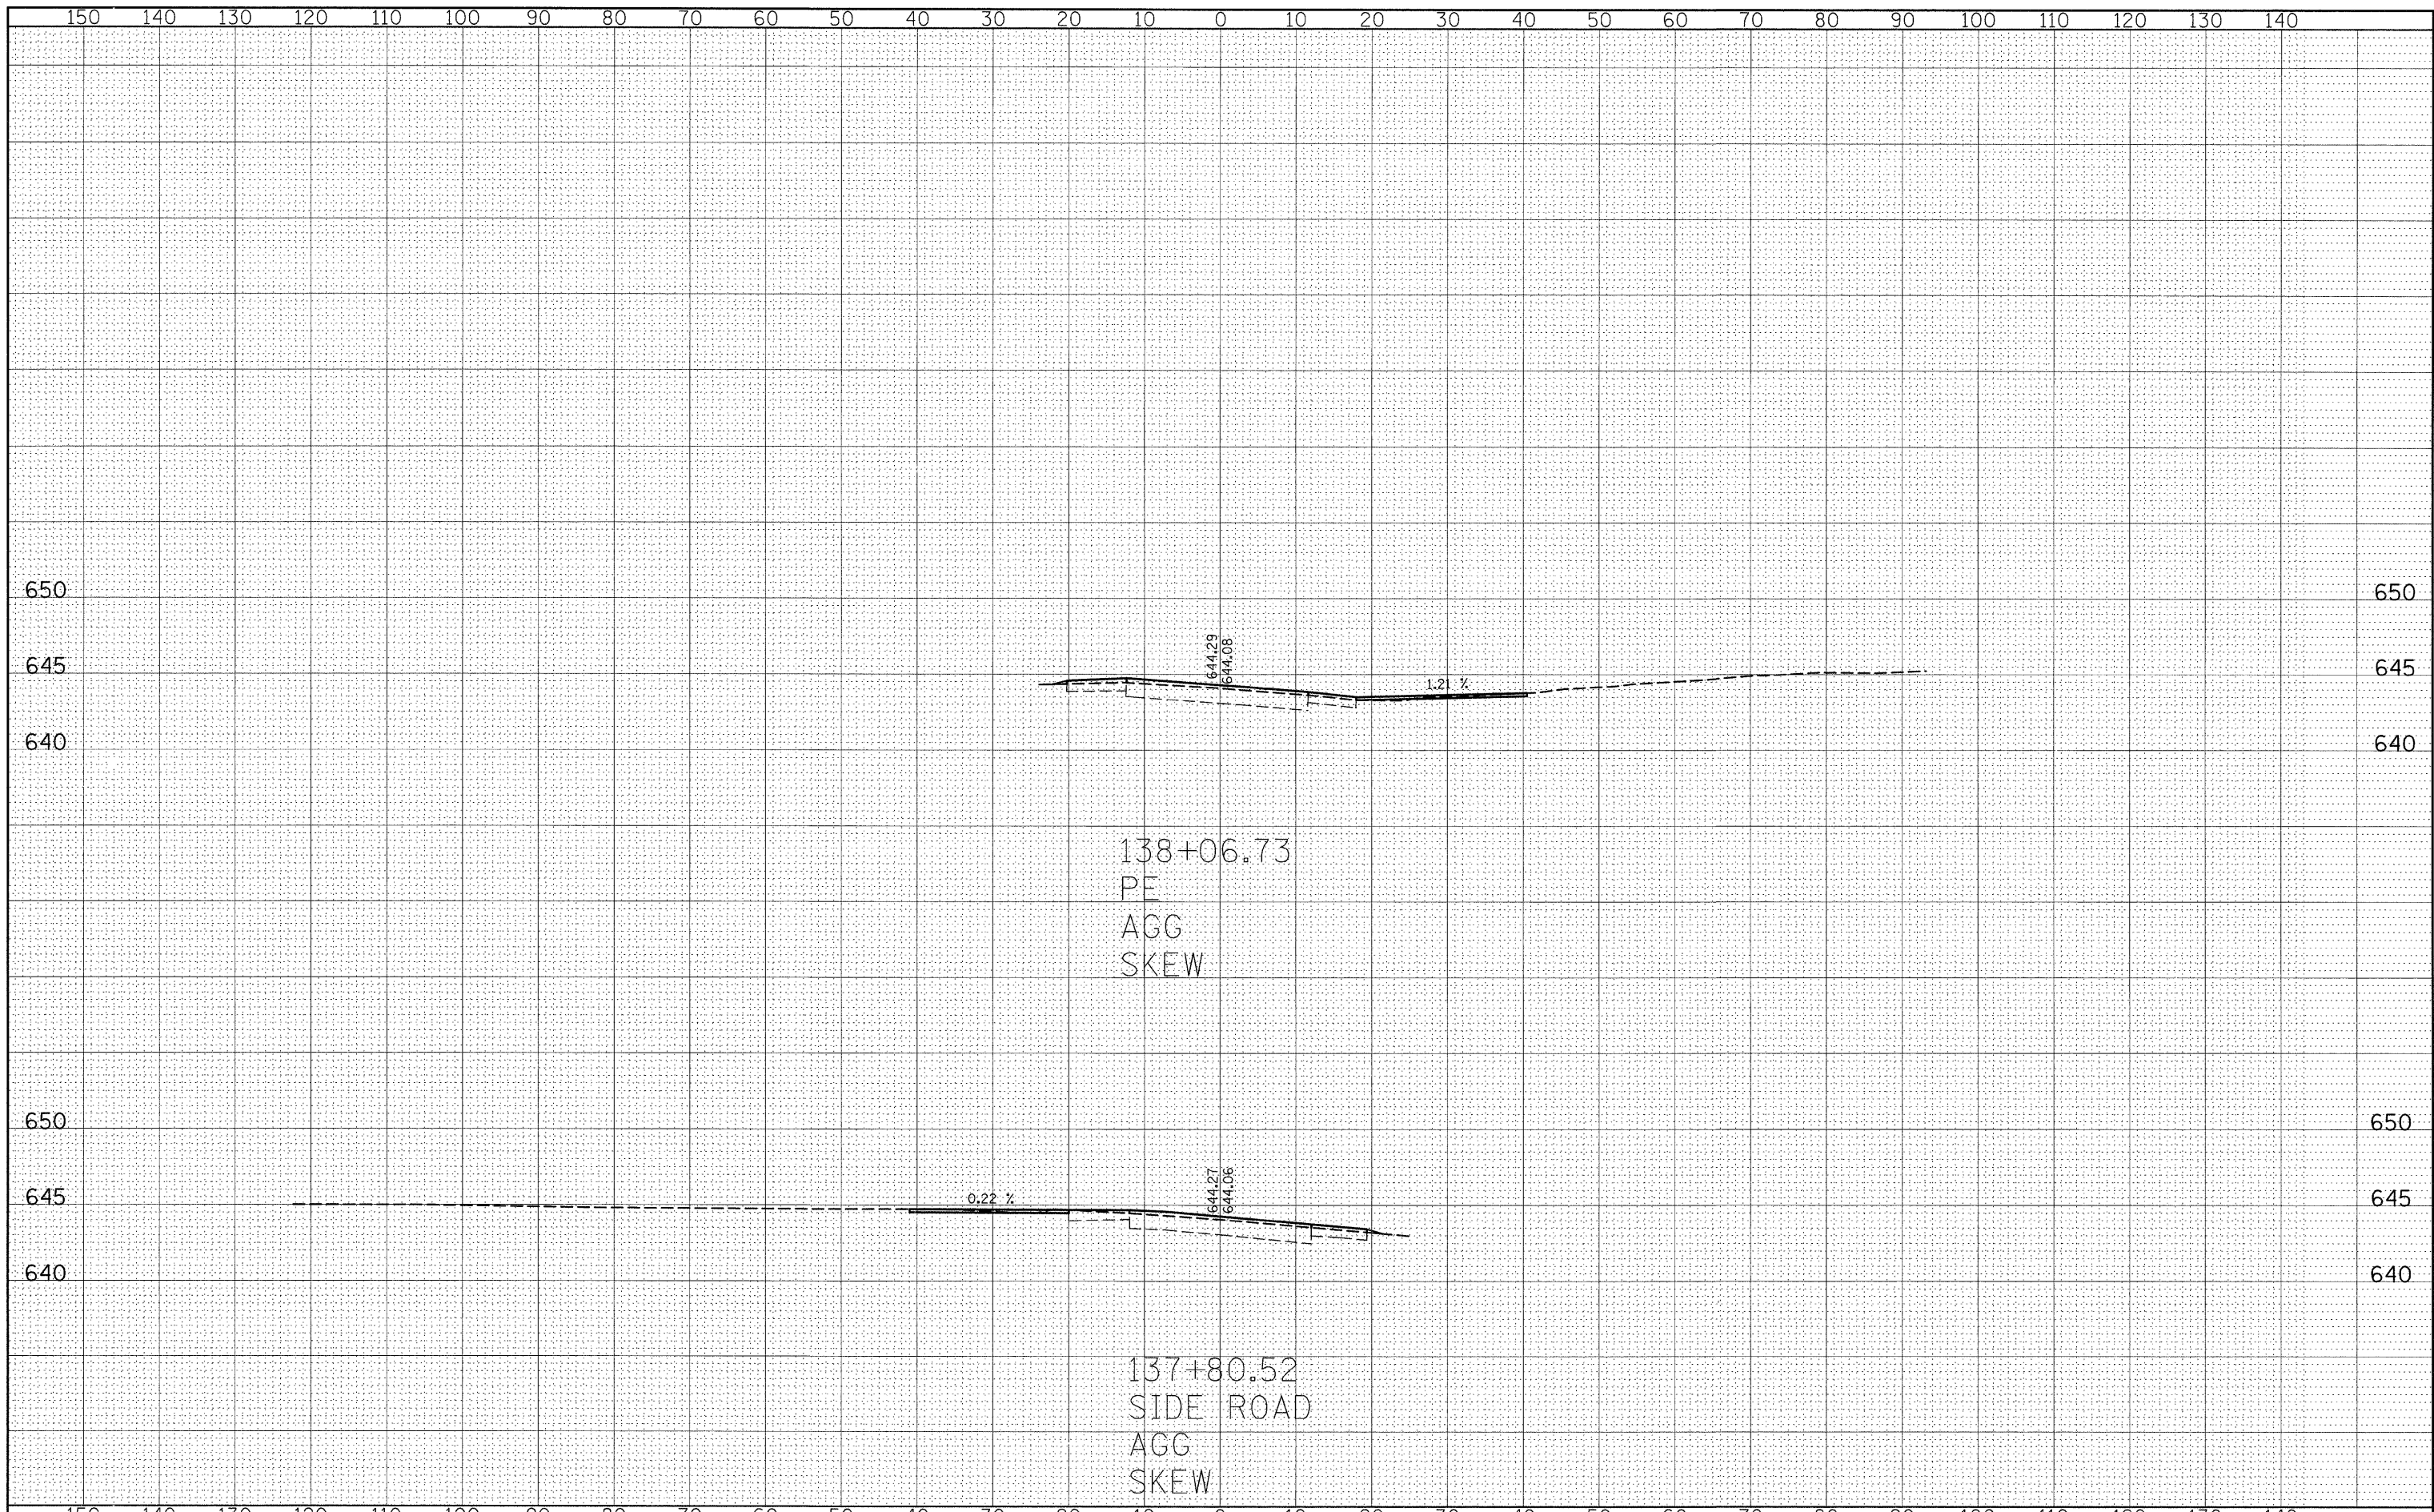

FILE NAME =	USER NAME = owenbj	DESIGNED -	REVISED -	<b>STATE OF ILLINOIS DEPARTMENT OF TRANSPORTATION</b>	<b>ENTRANCE CROSS SECTIONS</b>			F.A.P. RTE.	SECTION	COUNTY	TOTAL SHEETS	SHEET NO.
ct:\pw_work\PWIDOT\OWENBJ\dms52558\ssht00606.dgn		DRAWN -	REVISED -		SCALE:	SHEET NO. 3 OF 16 SHEETS	STA. 106+50.00 TO STA. 107+50.00	809	67-IHBR	MONROE	144	144
		PLOT SCALE = 10.0000' / IN.	REVISED -					CONTRACT NO. 76977				
		PLOT DATE = 12/11/2009	REVISED -					FED. ROAD DIST. NO. ILLINOIS FED. AID PROJECT				