


THIS AREA SHOWN ON PLAN SHEETS, PAGES 13-23

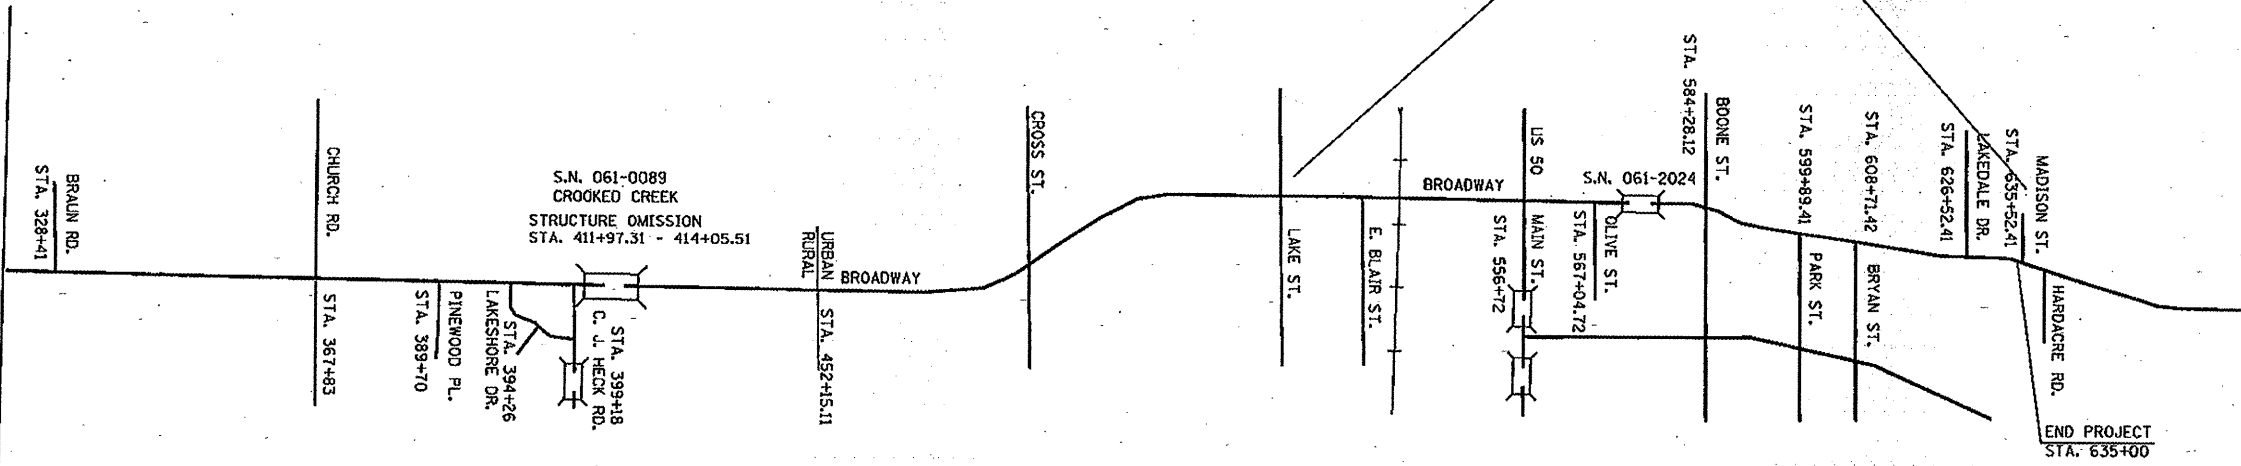

NOTE: NOT ALL SIDE ROADS ARE SHOWN ON THE LINE DIAGRAM

FILE NAME *	USER NAME * #USER*	DESIGNED -	REVISED -	STATE OF ILLINOIS DEPARTMENT OF TRANSPORTATION	LINE DIAGRAM		*FAS 2826/FAU 8565		
#FILE#		DRAWN -	REVISED -		F.A. RTE.	SECTION	COUNTY	TOTAL SHEETS	SHEET NO.
		CHECKED -	REVISED -		SCALE: _____	(106,107,108,109)RS-3	MARION	47	12
		DATE -	REVISED -		SHEET NO. 1 OF 1 SHEETS	STA. _____ TO STA. _____	CONTRACT NO. 76B75		
FED. ROAD DIST. NO. [ILLINOIS] FED. AID PROJECT									