
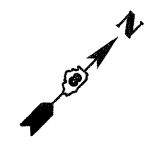


MAINTENANCE OF TRAFFIC LEGEND			
	WORK ZONE		DIRECTION INDICATOR BARRICADE W/ STEADY BURNING LIGHT
	ARROW BOARD		FLAGGERS
	TRAFFIC FLOW		EXISTING SIGN
	BARRICADE, TYPE III		PROPOSED SIGN
	BARRICADES, TYPE II W/ FLASHING LIGHTS		VERTICAL PANEL
			TYPE II BARRICADES OR DRUMS W/ STEADY BURNING LIGHT
			TRAFFIC CONTROL SIGN W/ FLASHING LIGHT

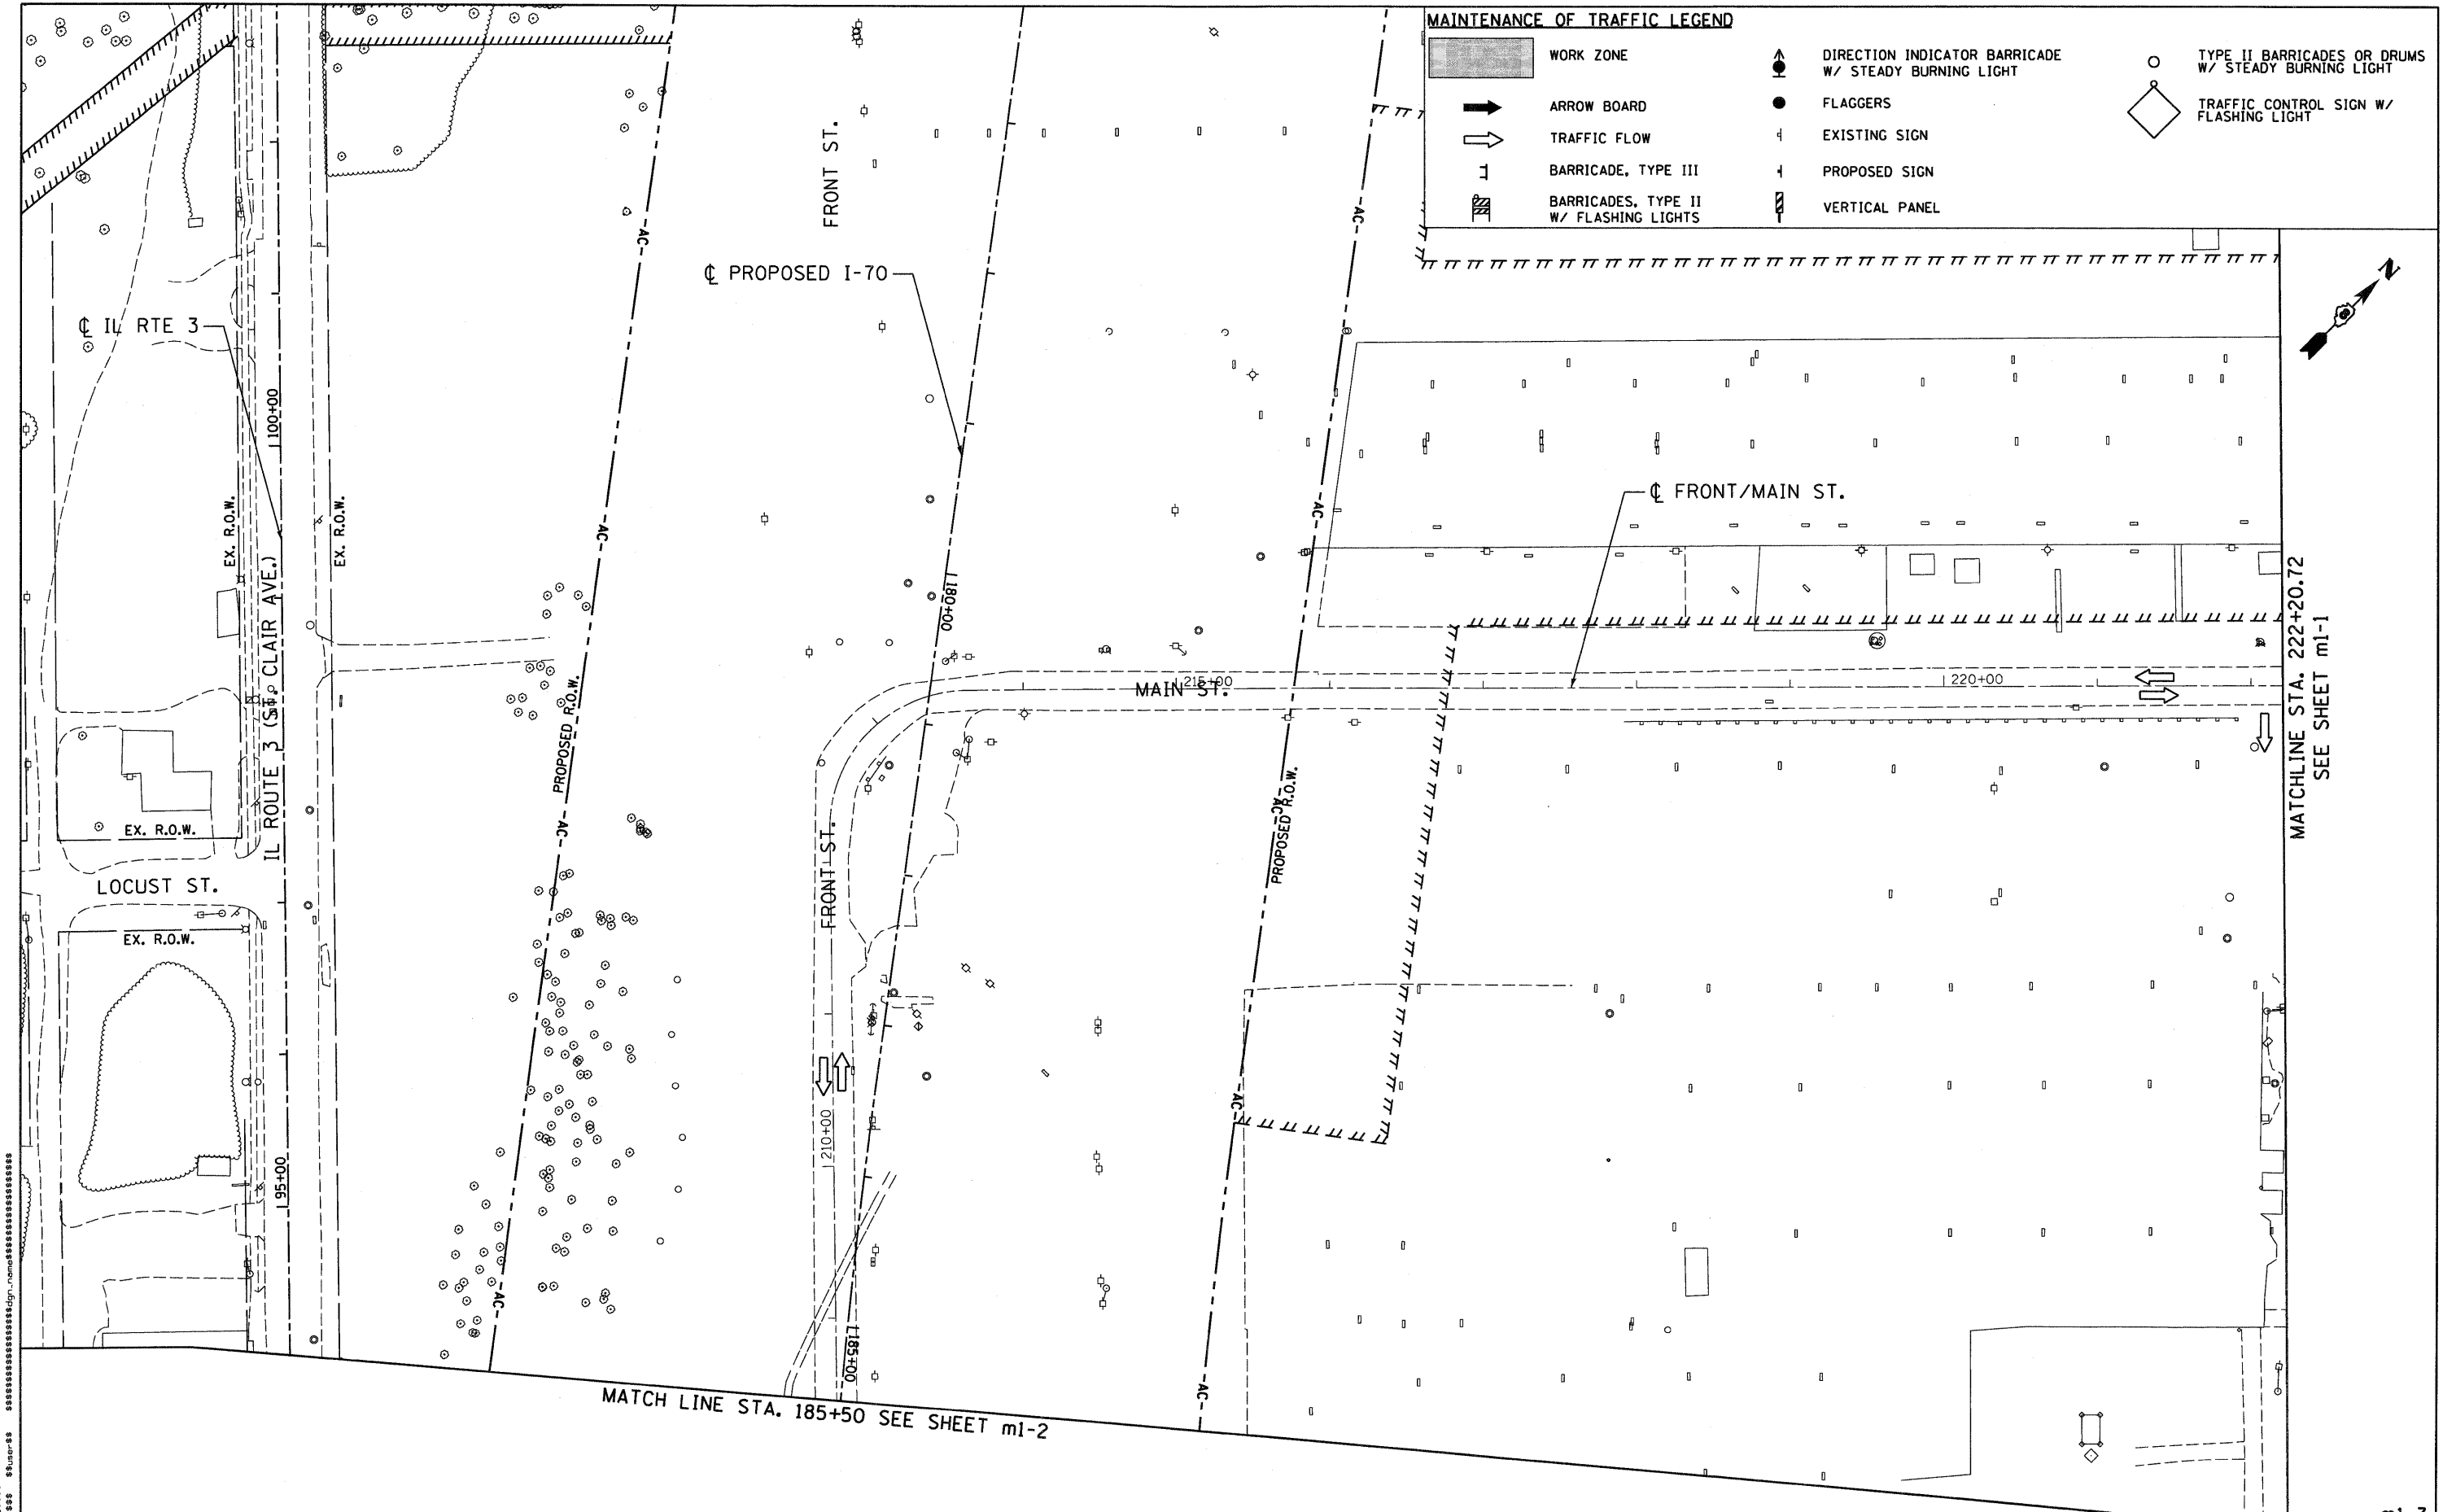

FILE NAME = #FILEL\$  
 USER NAME = #USER\$  
 DESIGNED - AAB  
 DRAWN - MNR  
 CHECKED - DPD  
 DATE - 10/09/09

PLDT SCALE = #SCALE\$  
 PLDT DATE = #DATE\$  
 REVISIONS:  
 REVISED -  
 REVISED -  
 REVISED -  
 REVISED -

STATE OF ILLINOIS  
 DEPARTMENT OF TRANSPORTATION  
 I-70 CONNECTION

MAINTENANCE OF TRAFFIC PLANS  
 1ST STREET / FRONT STREET  
 STAGE I  
 SCALE: 1"=50'  
 SHEET NO. OF SHEETS STA. TO STA.

F.A.P. RTE.	SECTION	COUNTY	TOTAL SHEETS	SHEET NO.
9153	82-1K	ST. CLAIR	107	33

CONTRACT NO. 76C40  
 ILLINOIS FED. AID PROJECT

m1-3