
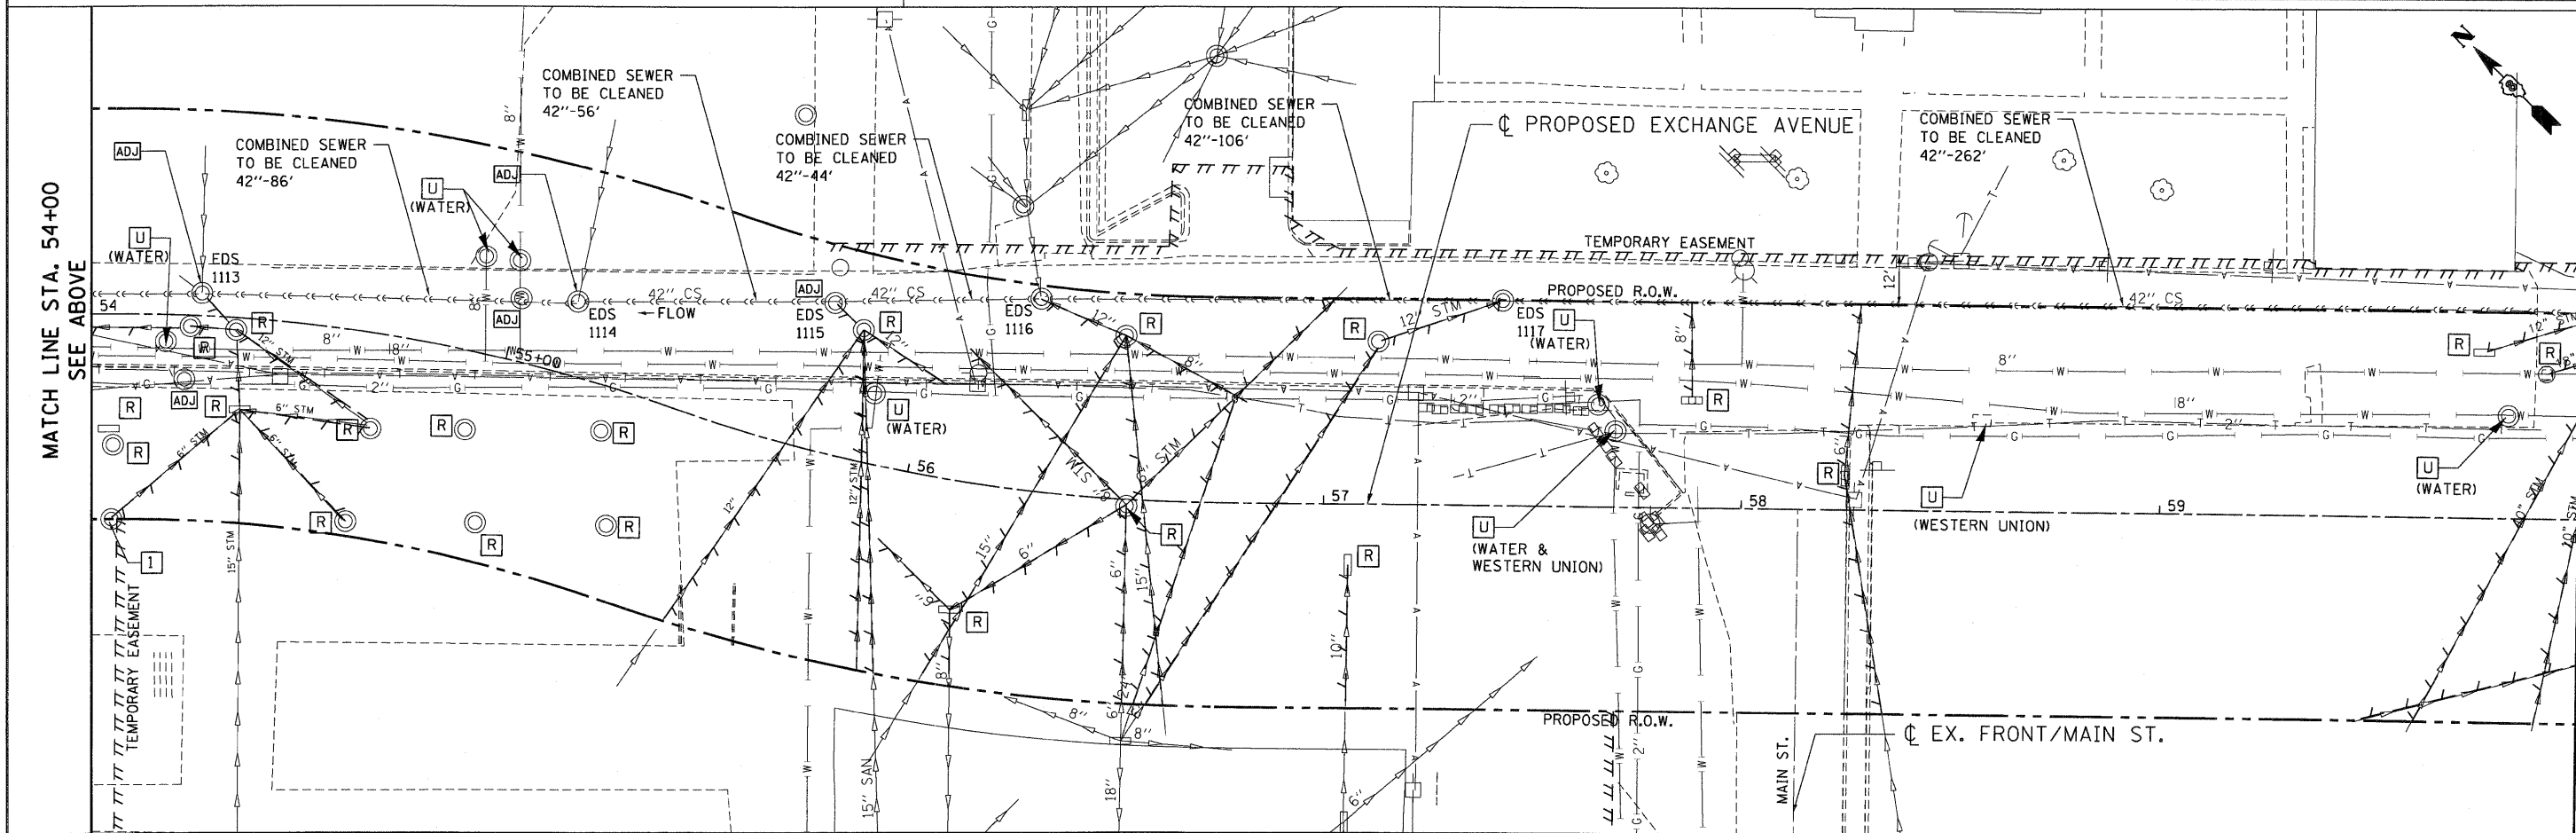


\BDCDNN-99-MOTIF.LDGN, \BDCDNN-93-UTIL2.LDGN, \BDCDNN-93-PK1.LDGN, \BDCDNN-93-REMOVALS.LDGN, \BDCDNN-93-LEGEND.LDGN, \BDCDNN-93-MOTIF.LDGN, \BDCDNN-93-CIVIL.LDGN, \BDCDNN-93-TRANS.07-2282-20668-081\CIVIL\LDGN\93 ALL CONTRACTS\CONNSHEETS CONTRACT 03\BDCDNN-93-SHT-DRNUTL15-4608.DGN  
 BONDHJUD CIVIC-WORKSPACE\BONDHJUD\N\F5-0844.D-TRANS.07-2282-20668-081\CIVIL\LDGN\93 ALL CONTRACTS\CONNSHEETS CONTRACT 03\BDCDNN-93-SHT-DRNUTL15-4608.DGN

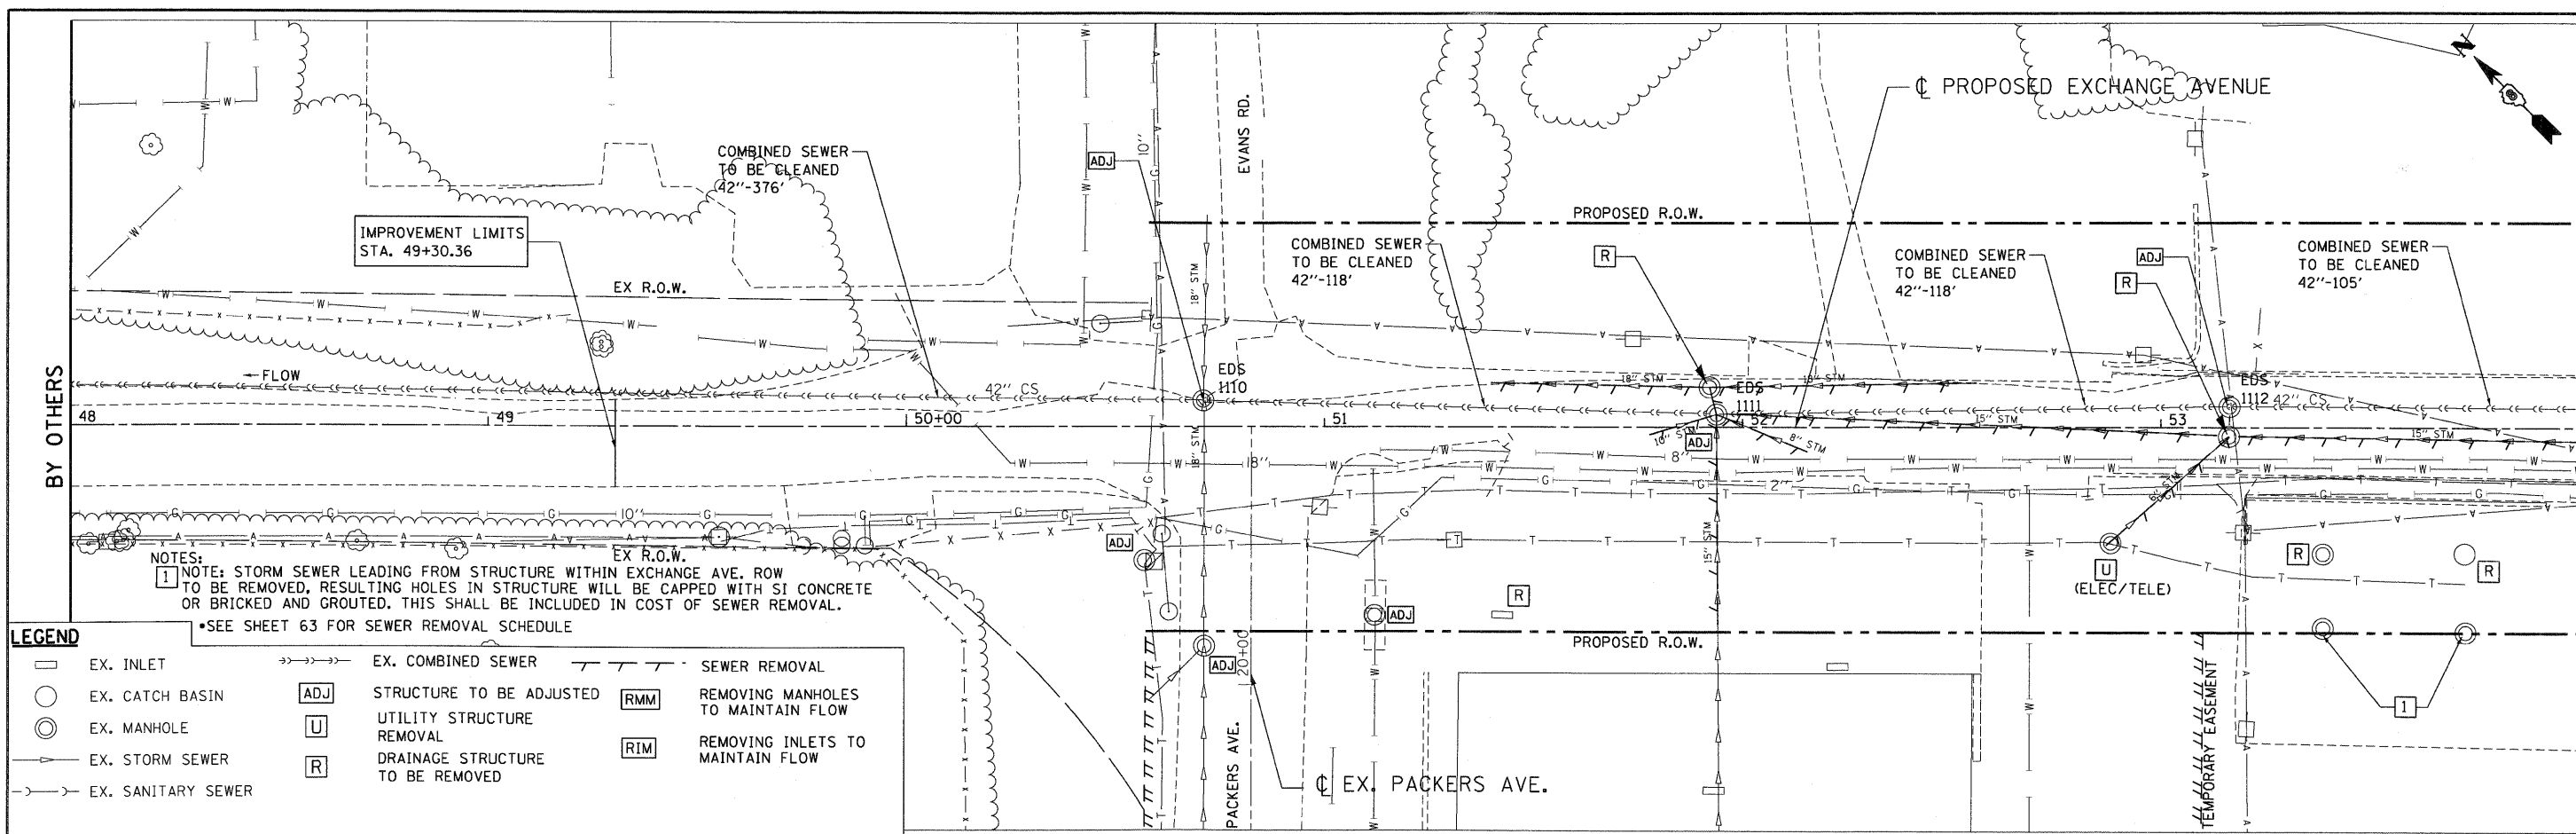

FILE NAME = #FILE#	USER NAME = #USER#	DESIGNED - MMCg	REVISED -	<b>STATE OF ILLINOIS</b> <b>DEPARTMENT OF TRANSPORTATION</b> I-70 CONNECTION	<b>EXISTING DRAINAGE &amp; UTILITIES</b> <b>EXCHANGE AVE</b> STA. 48+00.00 TO STA. 60+00.00	F.A.P. RTE. 9153	SECTION 82-1K	COUNTY ST. CLAIR	TOTAL SHEETS 107	SHEET NO. 50		
PLOT SCALE = #SCALE#		CHECKED - DDH	REVISED -			SCALE: 1"=20'	SHEET NO. OF SHEETS STA. TO STA.	FED. ROAD DIST. NO.	ILLINOIS FED. AID PROJECT	CONTRACT NO. 76C40		
PLOT DATE = #DATE#		DATE 10/09/09	REVISED -									
TENG & ASSOCIATES, INC. ENGINEERS/ARCHITECTS/PLANNERS CHICAGO, ILLINOIS												