


PLAN	SURVEYED	DATE
	ALIGNED	
	NOTED	
	BY	
	DATE	
	BY	
	DATE	

PROFILE	SURVEYED	DATE
	GRADES CHECKED	
	BY	
	DATE	
	BY	
	DATE	

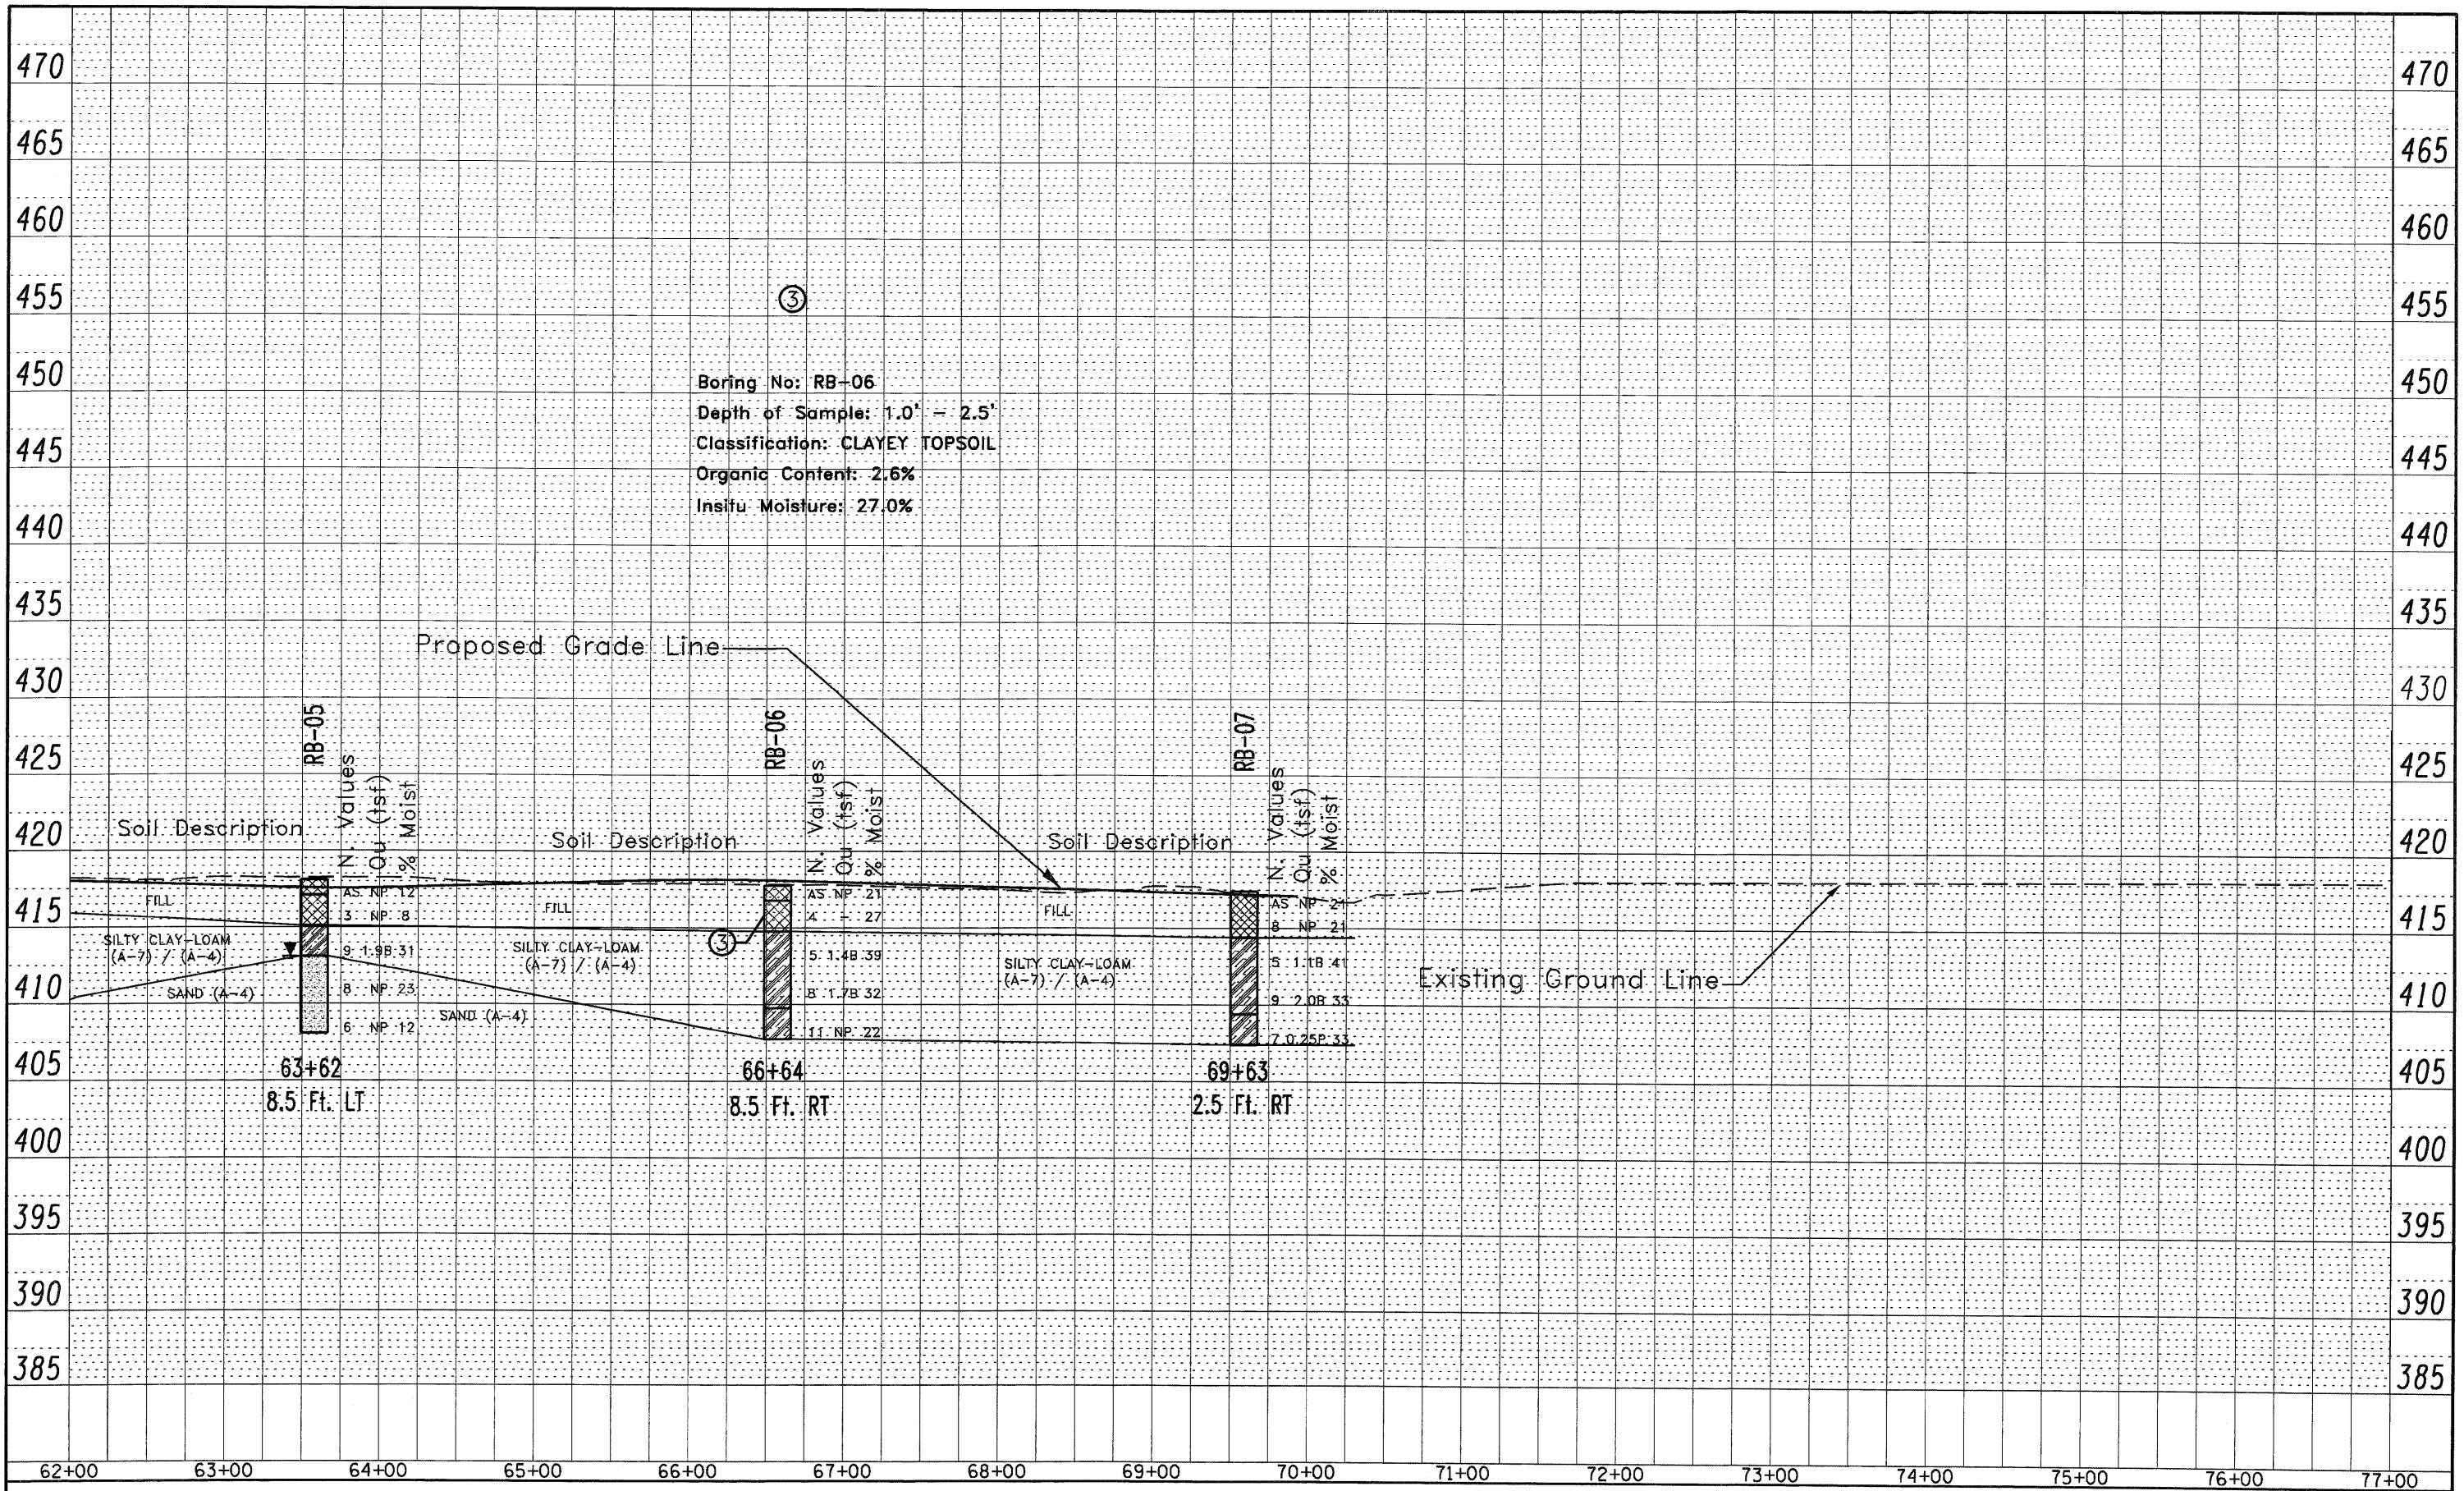

FILE NAME: P:\08-0033\_CADD\CADD\_Sheets\08-Soil Profiles-shr-biog-4 RB Ex. Ave.dgn

USER NAME = *USER*	DESIGNED - TSR	REVISED - -----
PLOT SCALE = *SCALE*	DRAWN - TSR	REVISED - -----
PLOT DATE = *DATE*	CHECKED - MGM	REVISED - -----
	DATE - 07/07/2009	REVISED - -----

**STATE OF ILLINOIS  
DEPARTMENT OF TRANSPORTATION**

**SOIL PROFILE**

SCALE: 1" = 100' SHEET NO 2 OF 2 SHEETS STA. 62+00 TO STA. 77+00

F.A. RTE. 998	SECTION	COUNTY ST. CLAIR	TOTAL SHEETS 107	SHEET NO. 74
CONTRACT NO.				
ILLINOIS FED. AID PROJECT				