



..\BDC00N-03-1071\JOB... \BDC00N-03-LEVEN\JOB... \BDC00N-03-LAYOUT\JOB... \BDC00N-03-EROS\JOB... \BDC00N-03-INDSC\JOB... \BDC00N-03-STAG\JOB... \BDC00N-03-GEOME\JOB... \BDC00N-03-TPO\JOB... \BDC00N-03-BORDER\JOB...
 10-28-2009 15:48:44 BDRHLD CA UC-WORKSPACE\BDRHLD\VPFS-6044\JOB-TRANS-07-2282\28686-00\CVIL\JOB\NYS-ALL CONTRACT'S\CONNSHEETS CONTRACT '05\BDC00N-03-SHT-SIGNSI-1000\JOB

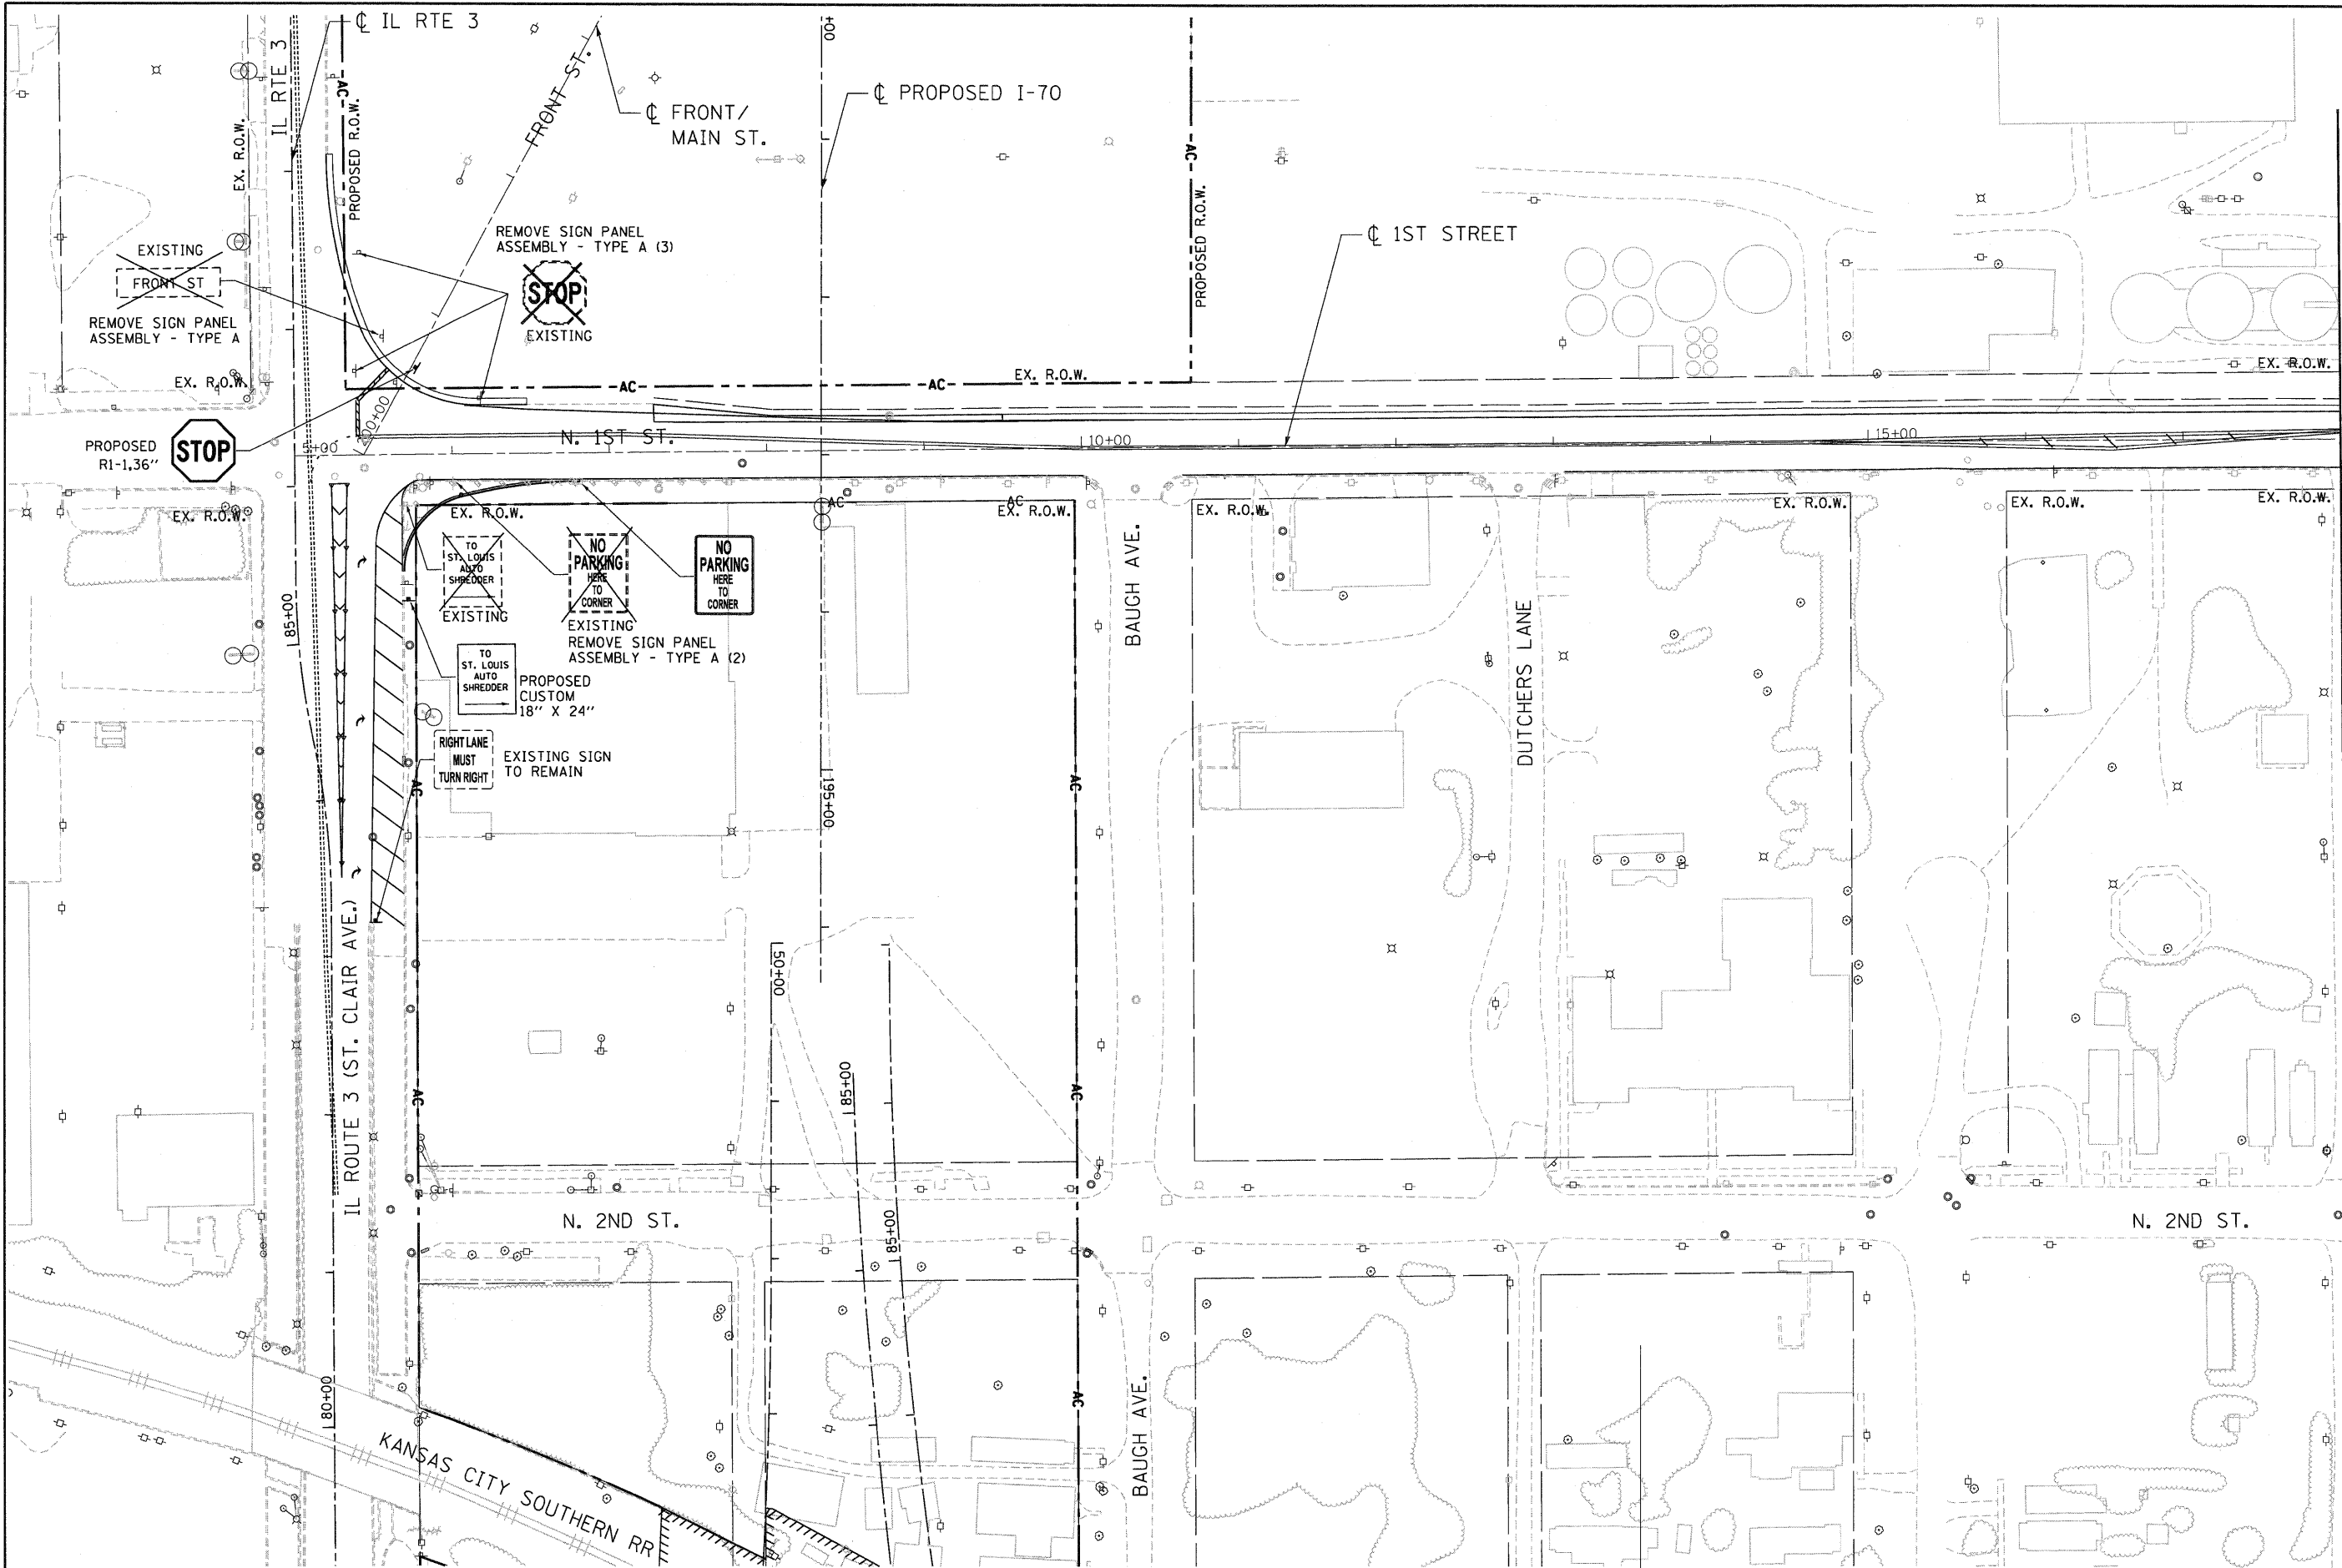

MATCH LINE STA. 18+00
 SEE SHEET 85

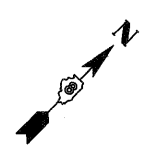

TENG TENG & ASSOCIATES, INC. ENGINEERS/ARCHITECTS/PLANNERS CHICAGO, ILLINOIS	FILE NAME =	DESIGNED - JB	REVISED -	STATE OF ILLINOIS DEPARTMENT OF TRANSPORTATION I-70 CONNECTION				PROPOSED SIGNING PLANS 1ST STREET / FRONT STREET				F.A.P. RTE.	SECTION	COUNTY	TOTAL SHEETS	SHEET NO.
	#FILE#	USER NAME = #USER#	DRAWN - JB									REVISED -	9153	82-1K	ST. CLAIR	107
	PLOT SCALE = #SCALE#	CHECKED - ACL	REVISED -	SCALE: 1"=50' SHEET NO. OF SHEETS STA. TO STA.				FED. ROAD DIST. NO. ILLINOIS FED. AID PROJECT CONTRACT NO. 76C40								
	PLOT DATE = #DATE#	DATE - 10/09/09	REVISED -													