



.\DBCONN-93-BORDER.DGN, .\DBCONN-93-LEGEND.DGN, .\DBCONN-93-MOTIF.DGN, .\DBCONN-93-PK1.DGN, .\DBCONN-93-LAYOUT1.DGN, .\DBCONN-93-EROS.DGN, .\DBCONN-93-LANDSCAP.DGN, .\DBCONN-93-5TAGING.DGN, .\DBCONN-93-LANDSCAP1-660.DGN
 12-08-2009 12:01:41 C:\E-WORKSPACE\BONDHULLO\H-FS-0044.D-TRANS_07\2202_20666-001\CIVIL\CAD\99 ALL CONTRACTS\CONNSHEETS CONTRACT 03\BONDHULLO-03-91-LANDSCAP1-660.DGN

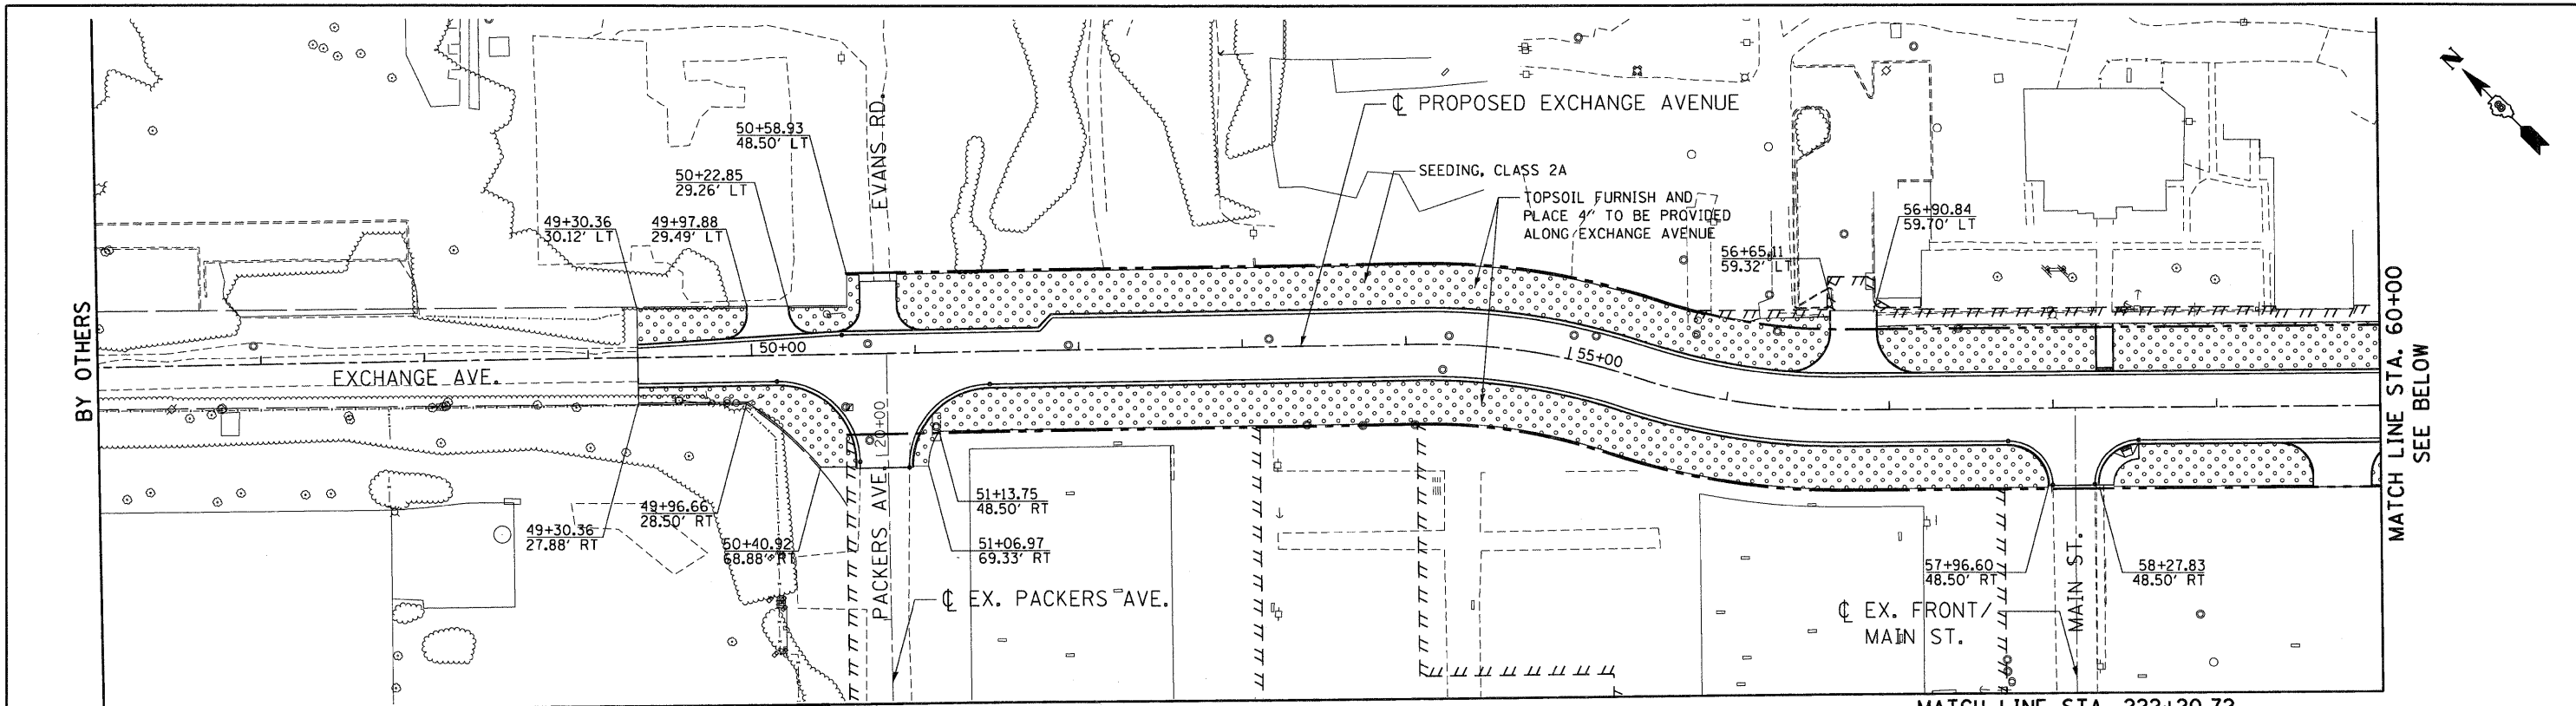

LEGEND

	SEEDING, CLASS 2A (SALT TOLERANT ROADSIDE MIXTURE) NITROGEN, PHOSPHOROUS, AND POTASSIUM FERTILIZER NUTRIENTS (90 LBS/ACRE EACH)
	MULCH, METHOD 2

MATCH LINE STA. 222+20.72
SEE SHEET 89

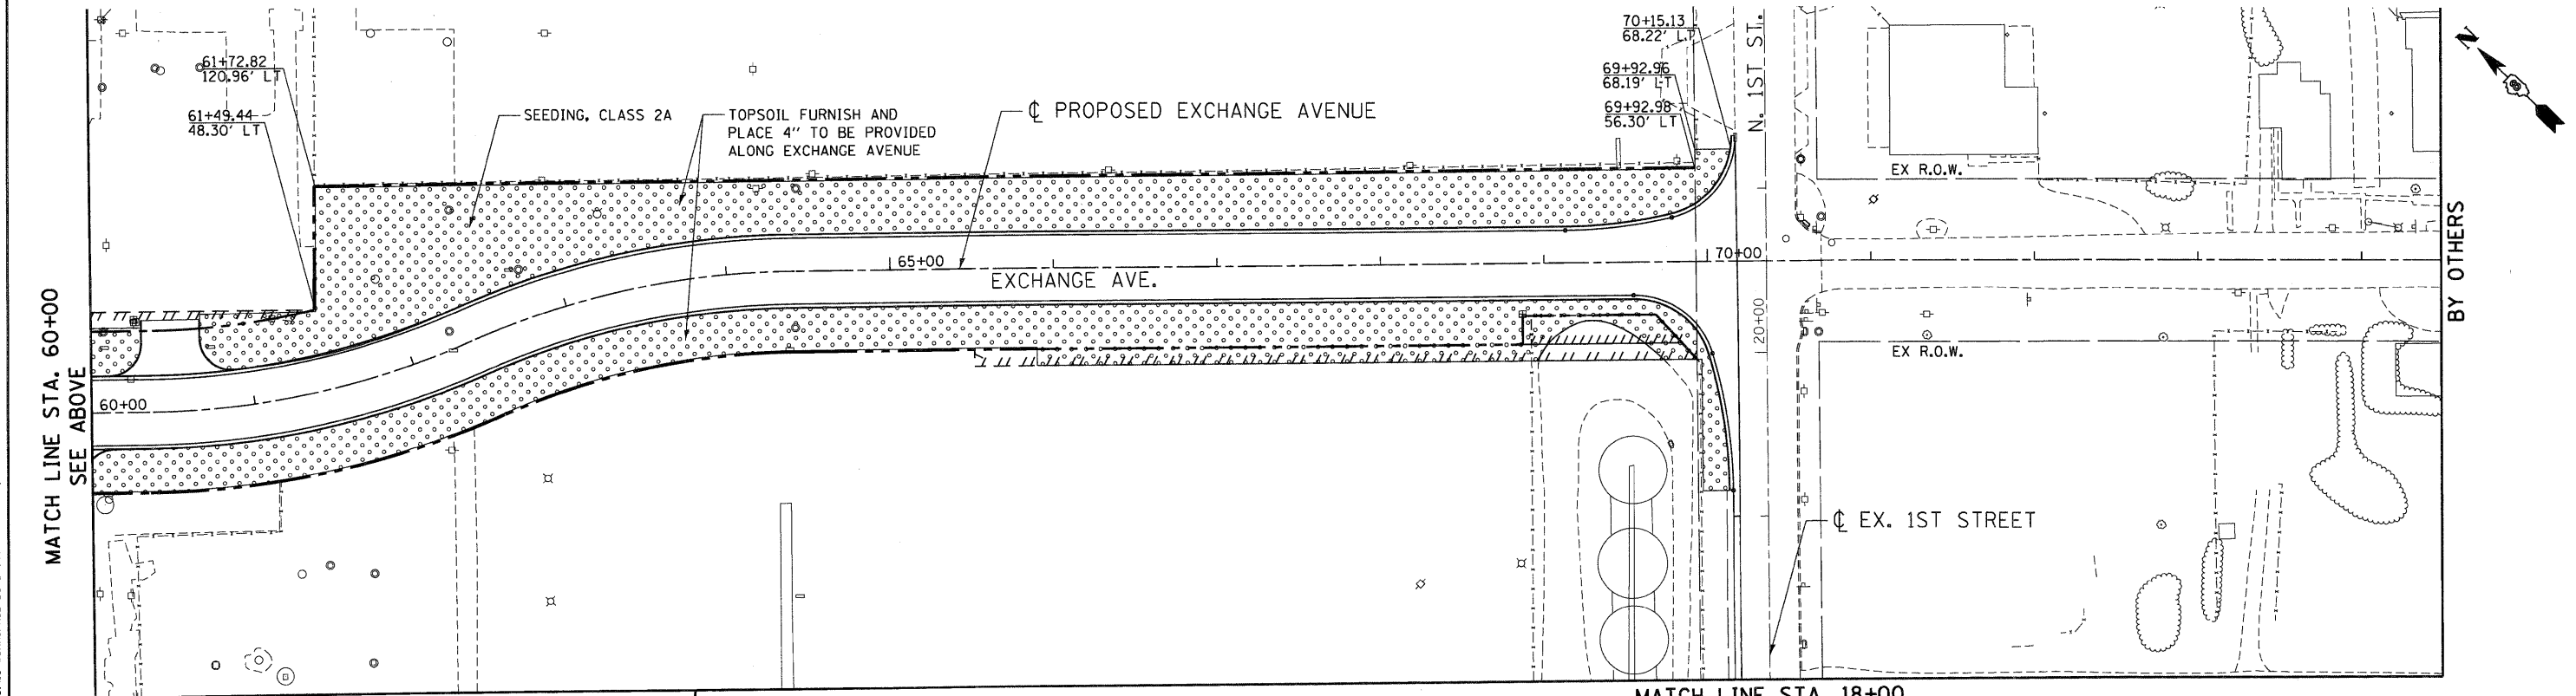

MATCH LINE STA. 60+00
SEE ABOVE

MATCH LINE STA. 222+20.72
SEE SHEET 89

MATCH LINE STA. 18+00
SEE SHEET 88

FILE NAME = #FILEL#	USER NAME = #USER#	DESIGNED - JB	REVISED -	STATE OF ILLINOIS DEPARTMENT OF TRANSPORTATION I-70 CONNECTION	LANDSCAPING PLANS EXCHANGE AVE	F.A.P. RTE. 9153	SECTION 82-1K	COUNTY ST. CLAIR	TOTAL SHEETS 107	SHEET NO. 87
		DRAWN - JB	REVISED -			CONTRACT NO. 76C40		ILLINOIS FED. AID PROJECT		
PLOT SCALE = #SCALE#		CHECKED - ACL	REVISED -	SCALE: 1"=50'		SHEET NO. OF SHEETS STA. TO STA.				
PLOT DATE = #DATE#		DATE - 10/09/09	REVISED -							

TENG & ASSOCIATES, INC.
ENGINEERS/ARCHITECTS/PLANNERS
CHICAGO, ILLINOIS