


FINAL SURVEY	BY	DATE
SURVEYED		
PLOTTED		
TEMPLATE		
NO. BOOK		
AREAS CHECKED		
NO.		

ORIGINAL SURVEY	BY	DATE
SURVEYED		
PLOTTED		
TEMPLATE		
NO. BOOK		
AREAS CHECKED		
NO.		

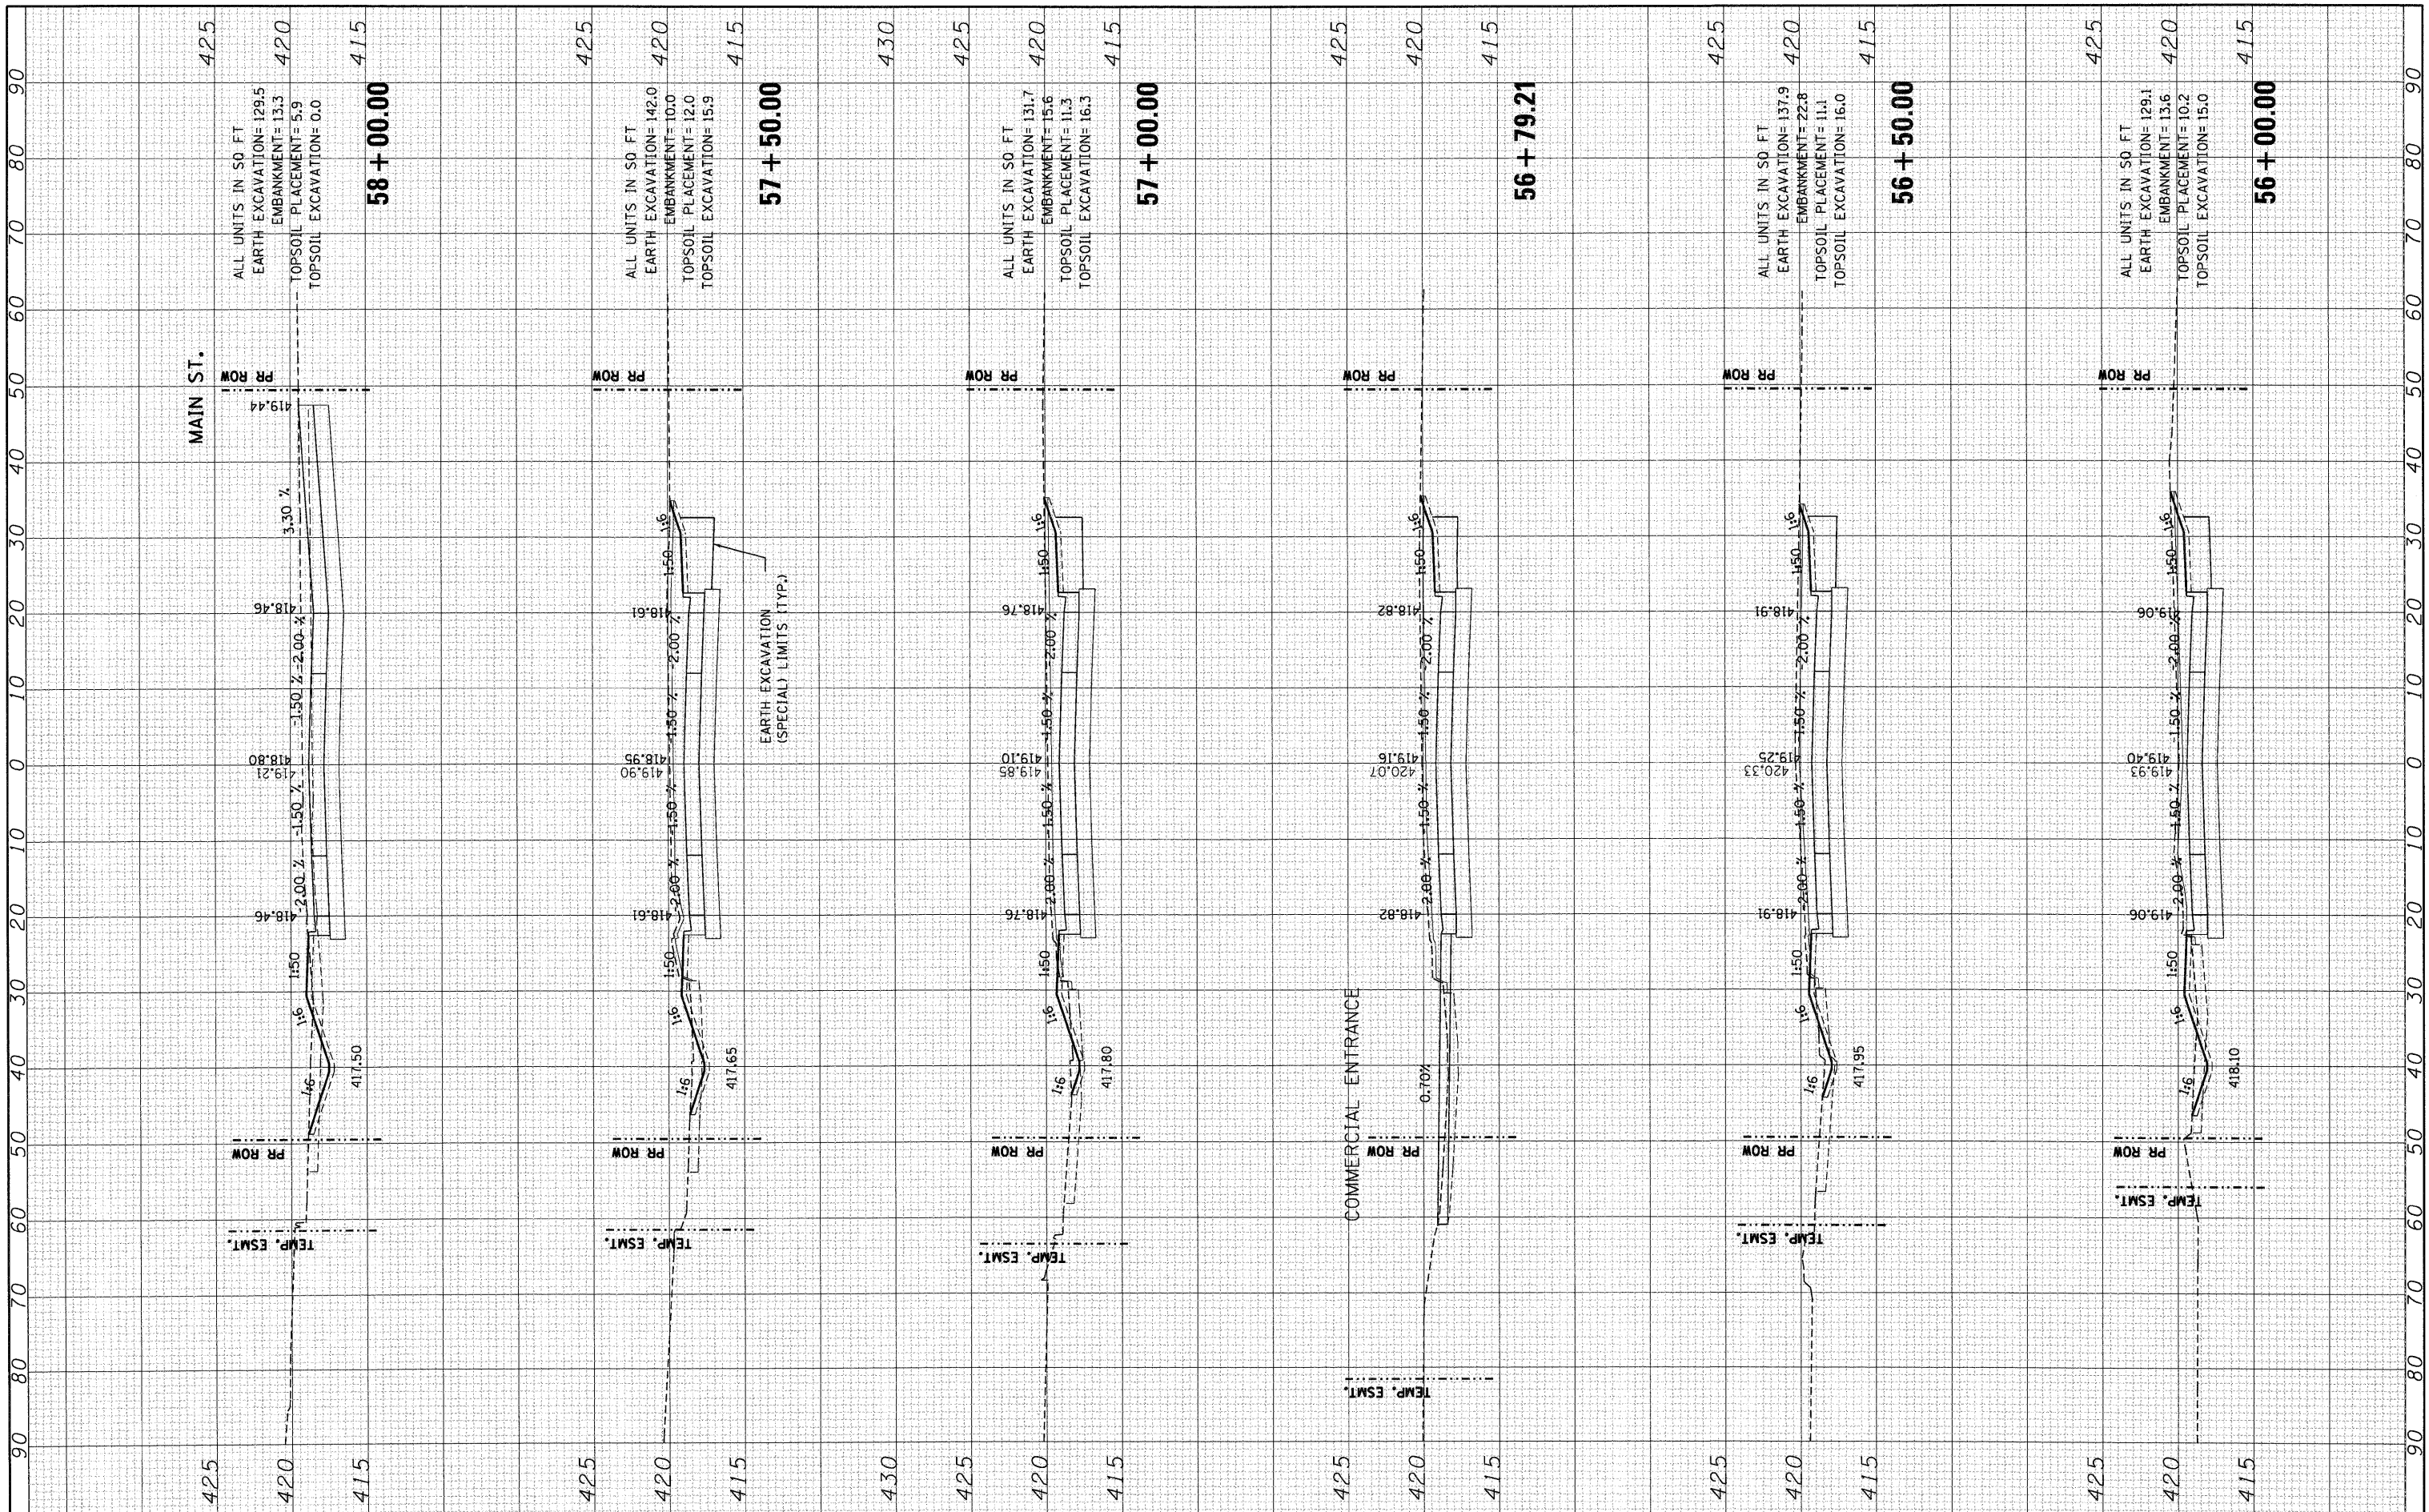

FILE NAME =	USER NAME = #USER#	DESIGNED - JB	REVISED -	STATE OF ILLINOIS DEPARTMENT OF TRANSPORTATION	EXCHANGE AVENUE		F.A.P. RTE. 9153	SECTION 82-1K	COUNTY ST. CLAIR	TOTAL SHEETS 107	SHEET NO. 94	
#FILE#	PLOT SCALE = #SCALE#	DRAWN - JB	REVISED -		SCALE:	SHEET NO. OF SHEETS	STA. 56+00.00 TO STA. 58+00.00	FED. ROAD DIST. NO.	ILLINOIS FED. AID PROJECT	CONTRACT NO. 76C40		
	PLOT DATE = #DATE#	CHECKED - ACL	REVISED -									
		DATE - 10/09/09	REVISED -									