


FINAL SURVEY PLOTTED DATE  
 SURVEYED BY  
 NOTE BOOK NO.  
 AREAS CHECKED

ORIGINAL SURVEY PLOTTED DATE  
 SURVEYED BY  
 NOTE BOOK NO.  
 AREAS CHECKED

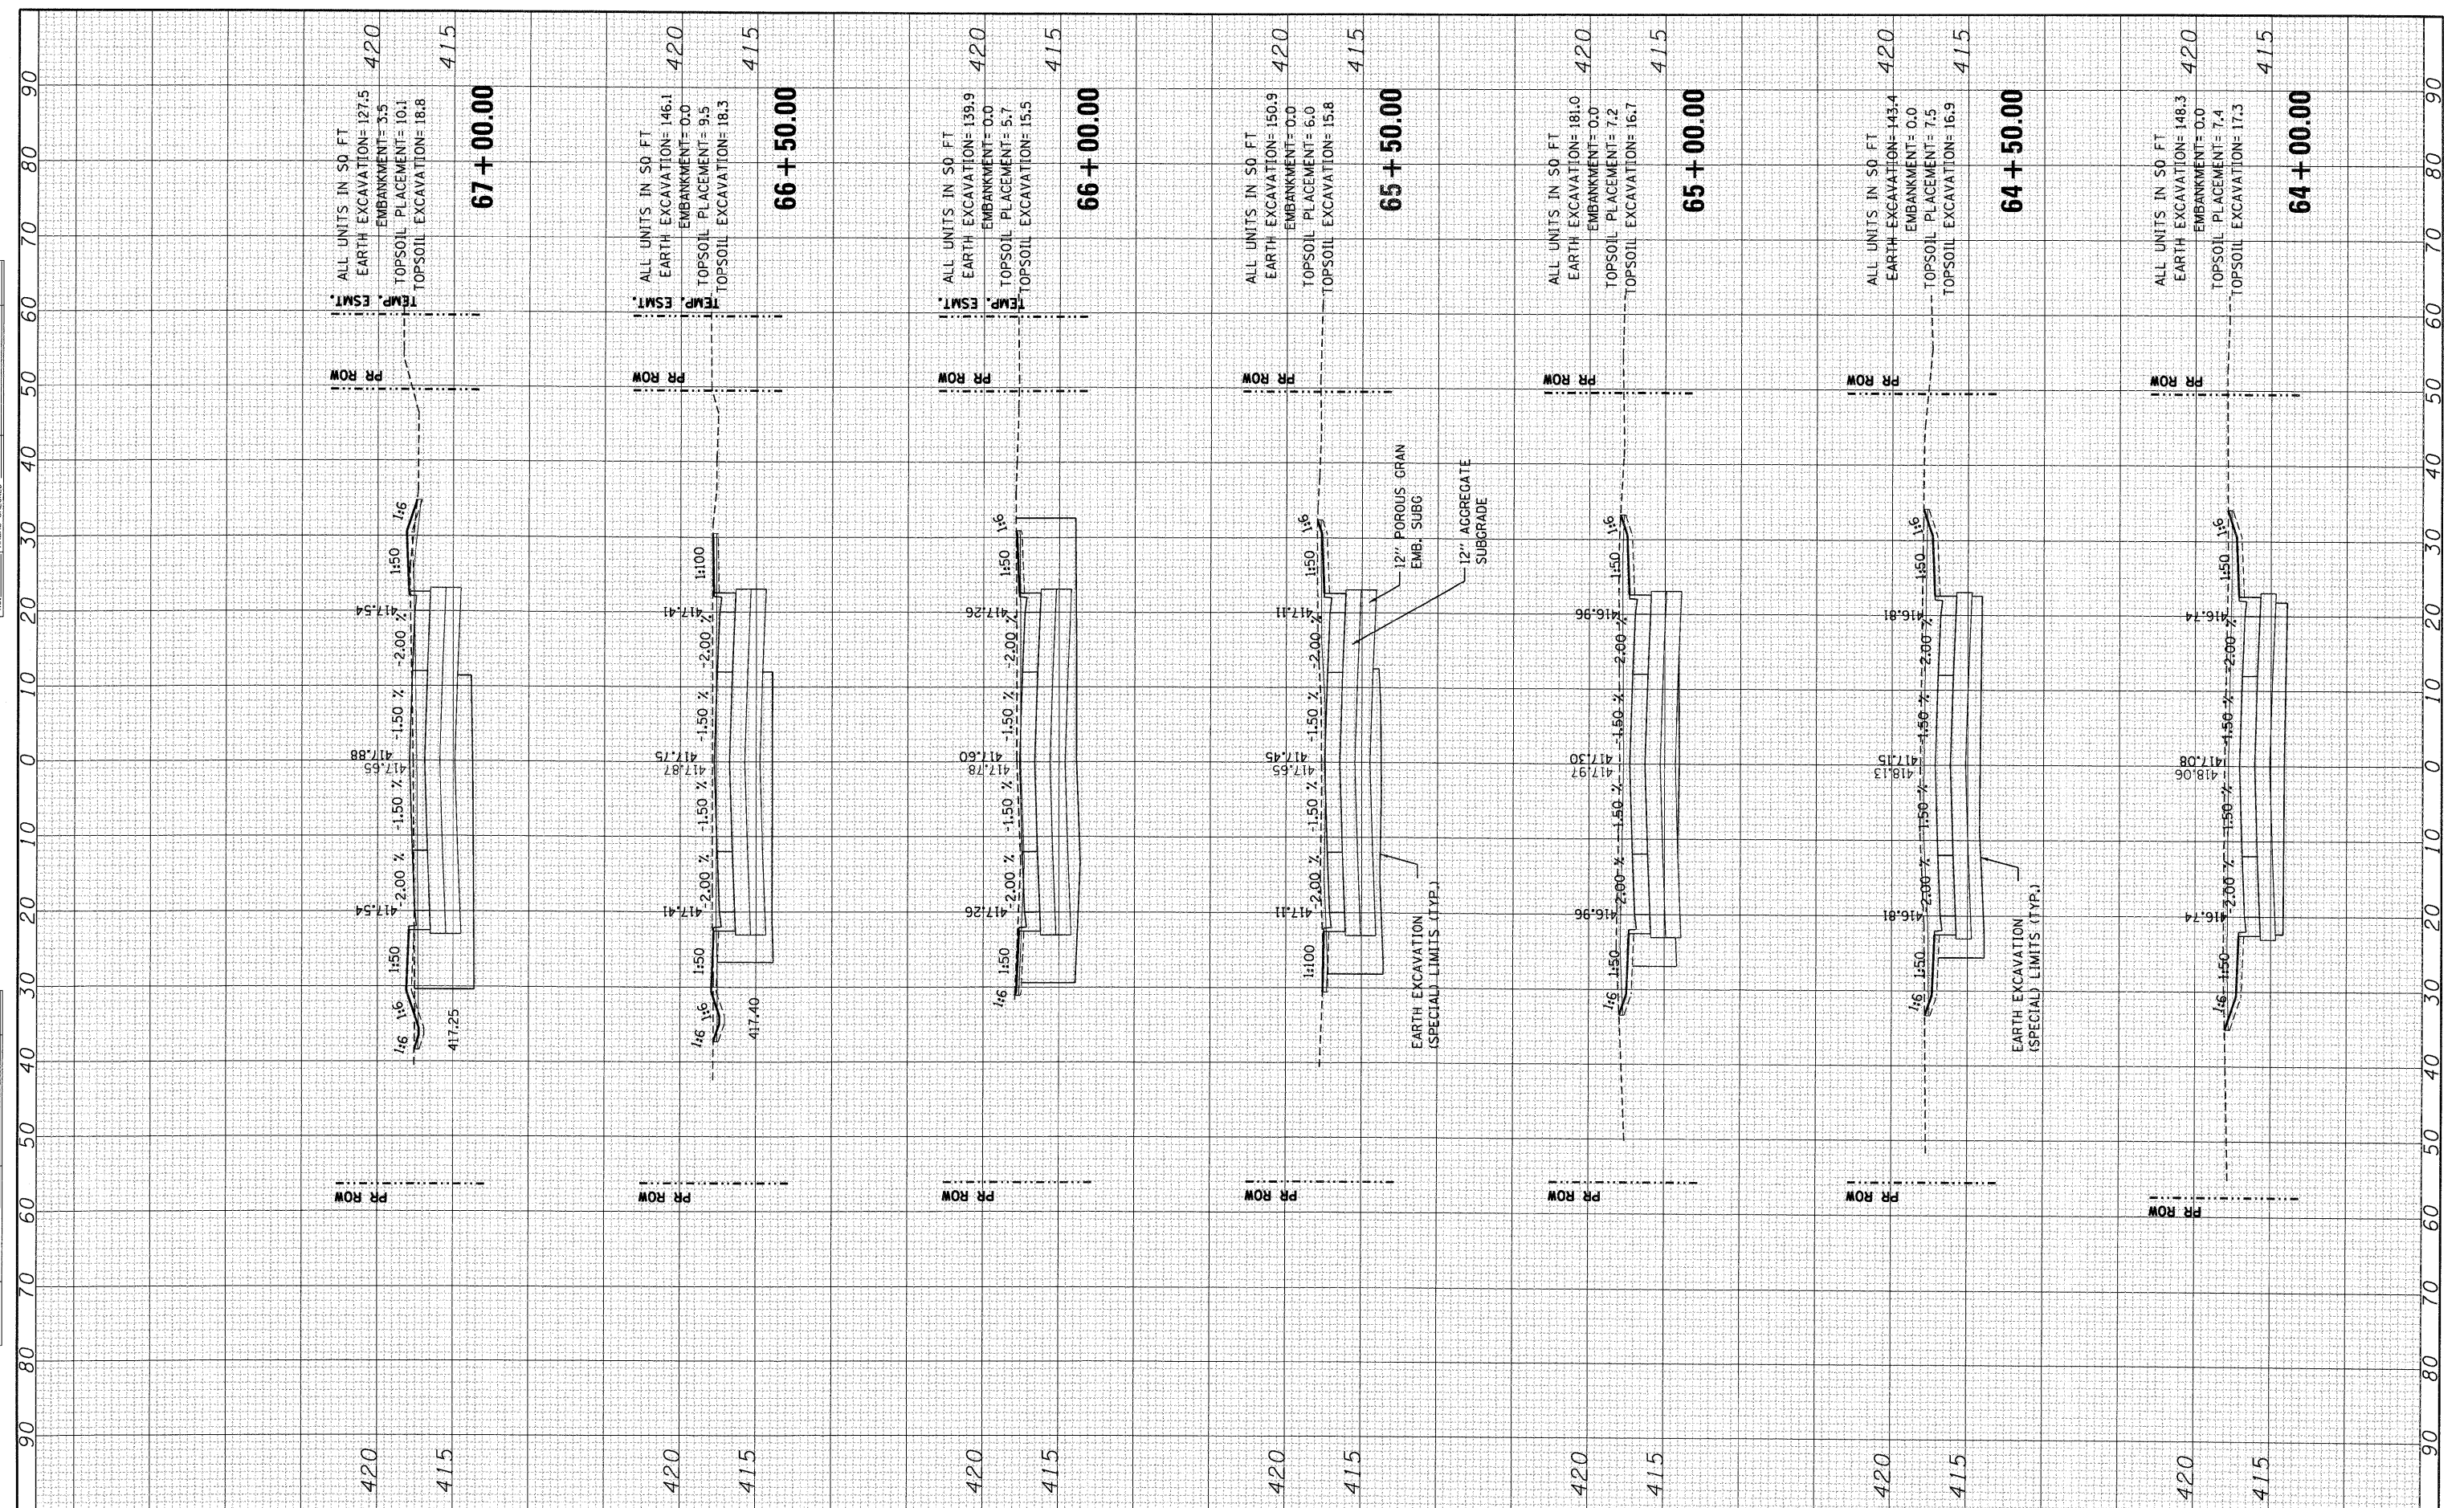

FILE NAME =	USER NAME = *USER*	DESIGNED - JB	REVISED -	<b>STATE OF ILLINOIS DEPARTMENT OF TRANSPORTATION</b>	<b>EXCHANGE AVENUE</b>			F.A.P. RTE. 9153	SECTION 82-1K	COUNTY ST. CLAIR	TOTAL SHEETS 107	SHEET NO. 97
*FILEL*		DRAWN - JB	REVISED -		SCALE:	SHEET NO.	OF	SHEETS	STA. 64+00.00	TO STA. 67+00.00	CONTRACT NO. 76C40	
		CHECKED - ACL	REVISED -		FED. ROAD DIST. NO. [ILLINOIS] FED. AID PROJECT							
		DATE - 10/09/09	REVISED -									