


FINAL SURVEY BY DATE
 SURVEYED PLOTTED
 NOTE BOOK DATE
 AREAS CHECKED
 NO.

ORIGINAL SURVEY BY DATE
 SURVEYED PLOTTED
 NOTE BOOK DATE
 AREAS CHECKED
 NO.

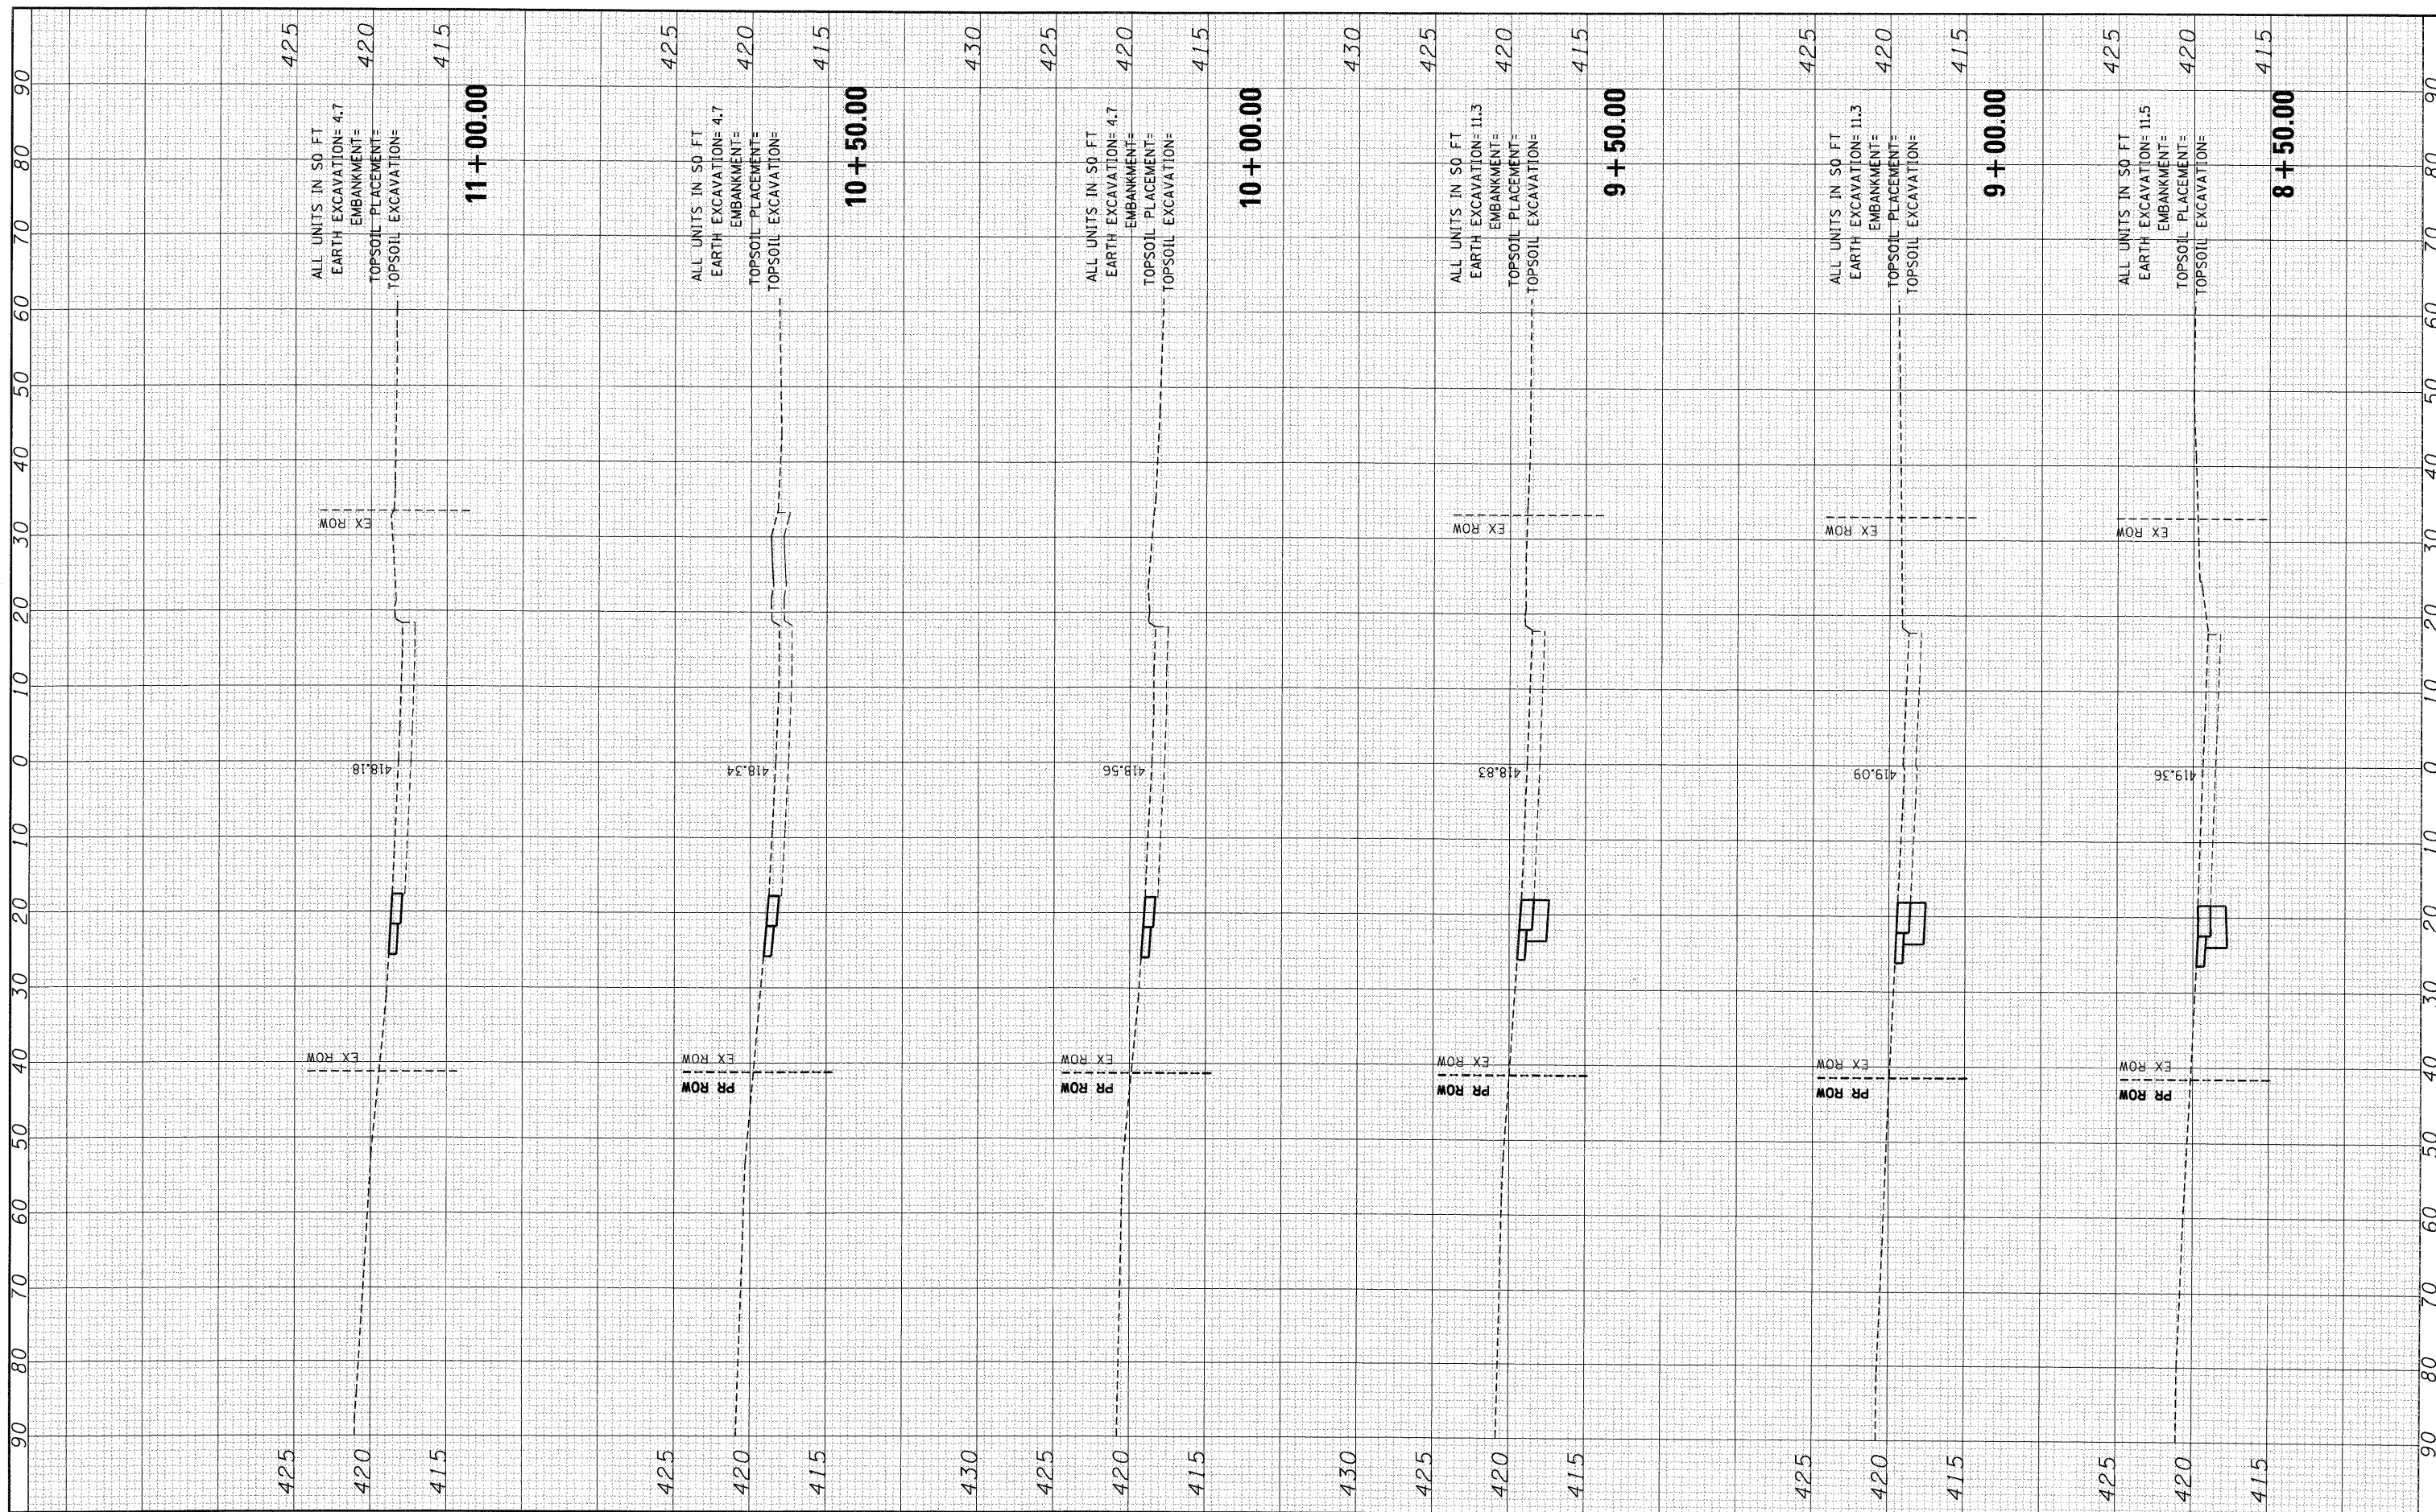

FILE NAME = *
 FILEL

USER NAME = *USER*
 DESIGNED - JB
 DRAWN - JB
 CHECKED - ACL
 DATE - 10/09/09

REVISED -
 REVISED -
 REVISED -
 REVISED -

**STATE OF ILLINOIS
 DEPARTMENT OF TRANSPORTATION**

1ST STREET

SCALE: SHEET NO. OF SHEETS STA. 8+50.00 TO STA. 11+00.00

F.A.P. RTE. 9153	SECTION 82-1K	COUNTY ST. CLAIR	TOTAL SHEETS 107	SHEET NO. 100
FED. ROAD DIST. NO. [ILLINOIS] FED. AID PROJECT				
CONTRACT NO. 76C40				