


FINAL SURVEY
 SURVEYED _____
 PLOTTED _____
 NOTE BOOK _____
 DATE _____
 BY _____
 AREAS CHECKED _____

ORIGINAL SURVEY
 SURVEYED _____
 PLOTTED _____
 NOTE BOOK _____
 DATE _____
 BY _____
 AREAS CHECKED _____

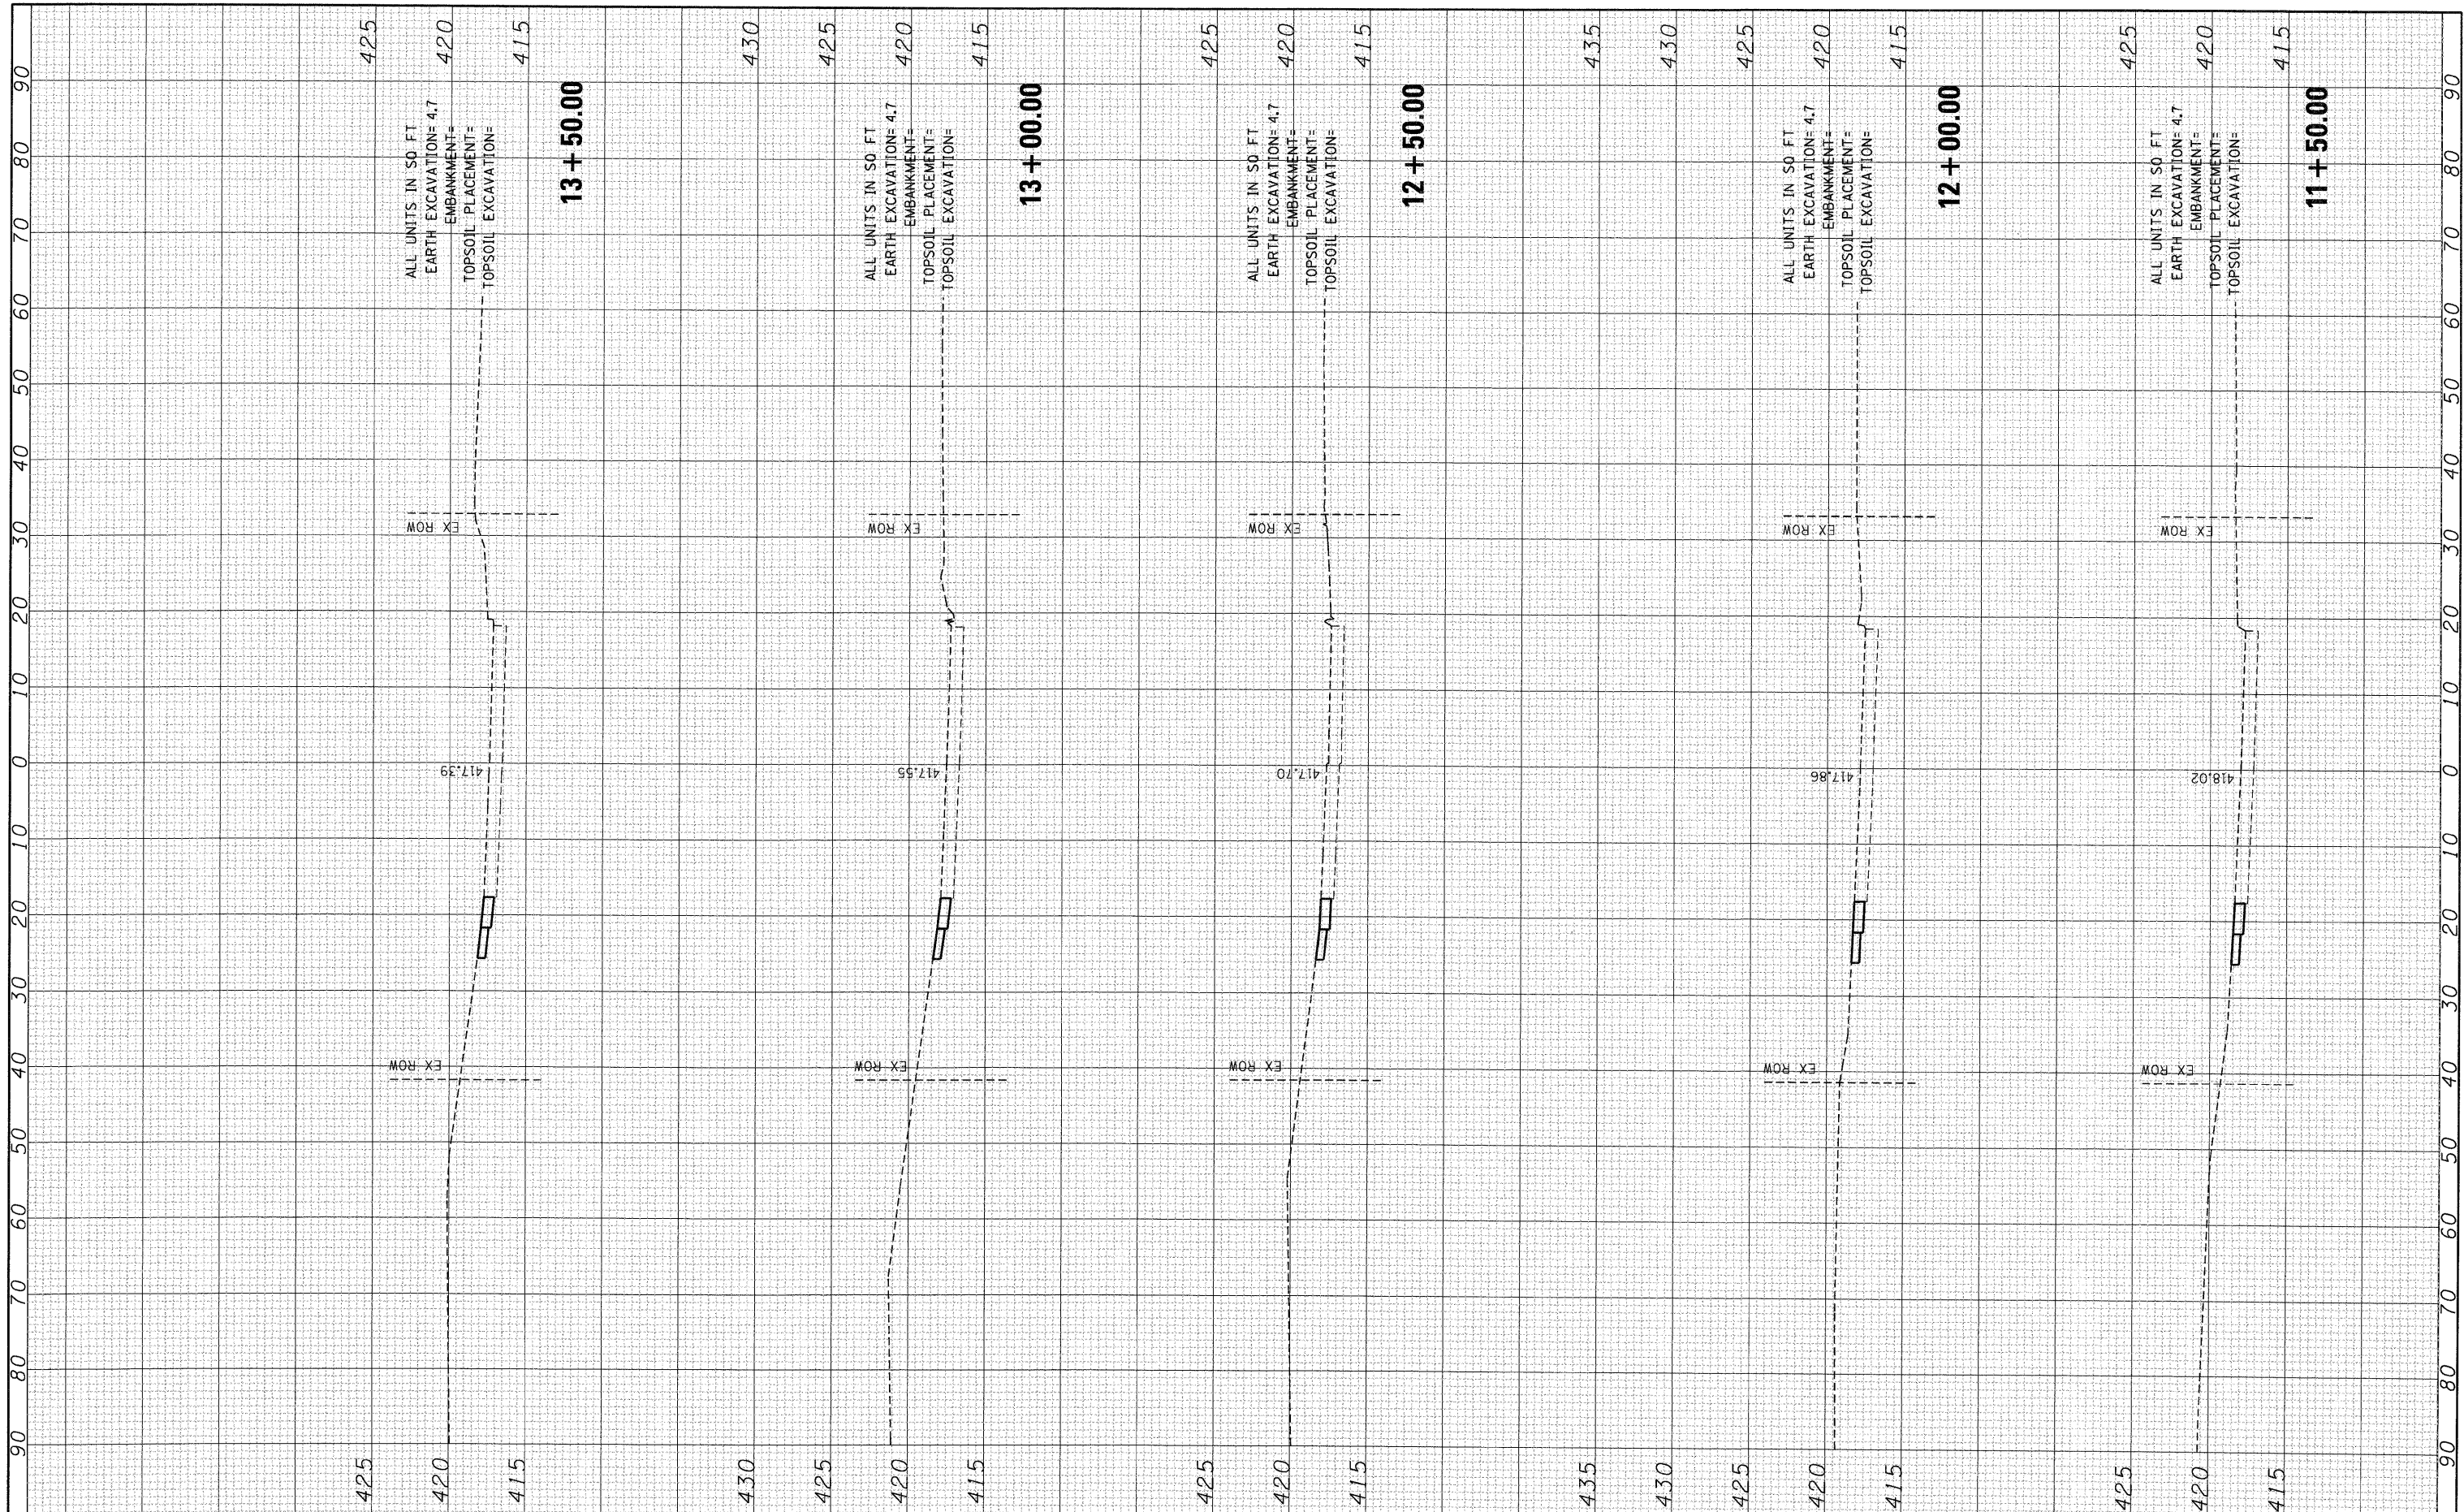

| | | | | | | | | | | | |
|----------------------|--------------------|-----------------|-----------|---|-------------------|---------------------|--------------------------------|---------------------|-----------------------------|---------------------|------------------|
| FILE NAME = | USER NAME = #USER# | DESIGNED - JB | REVISED - | STATE OF ILLINOIS DEPARTMENT OF TRANSPORTATION | 1ST STREET | | F.A.P. RTE. 9153 | SECTION 82-1K | COUNTY ST. CLAIR | TOTAL SHEETS 107 | SHEET NO. 101 |
| #FILE# | | DRAWN - JB | REVISED - | | SCALE: | SHEET NO. OF SHEETS | STA. 11+50.00 TO STA. 13+50.00 | FED. ROAD DIST. NO. | [ILLINOIS] FED. AID PROJECT | CONTRACT NO. 76C40 | |
| PLOT SCALE = #SCALE# | | CHECKED - ACL | REVISED - | | | | | | | | |
| PLOT DATE = #DATE# | | DATE - 10/09/09 | REVISED - | | | | | | | | |