


FINN SURVEYED BY DATE
 SURVEY PLOTTED
 NOTE BOOK NO. DATE
 AREAS CHECKED

ORIGINAL SURVEYED BY DATE
 SURVEY PLOTTED
 NOTE BOOK NO. DATE
 AREAS CHECKED

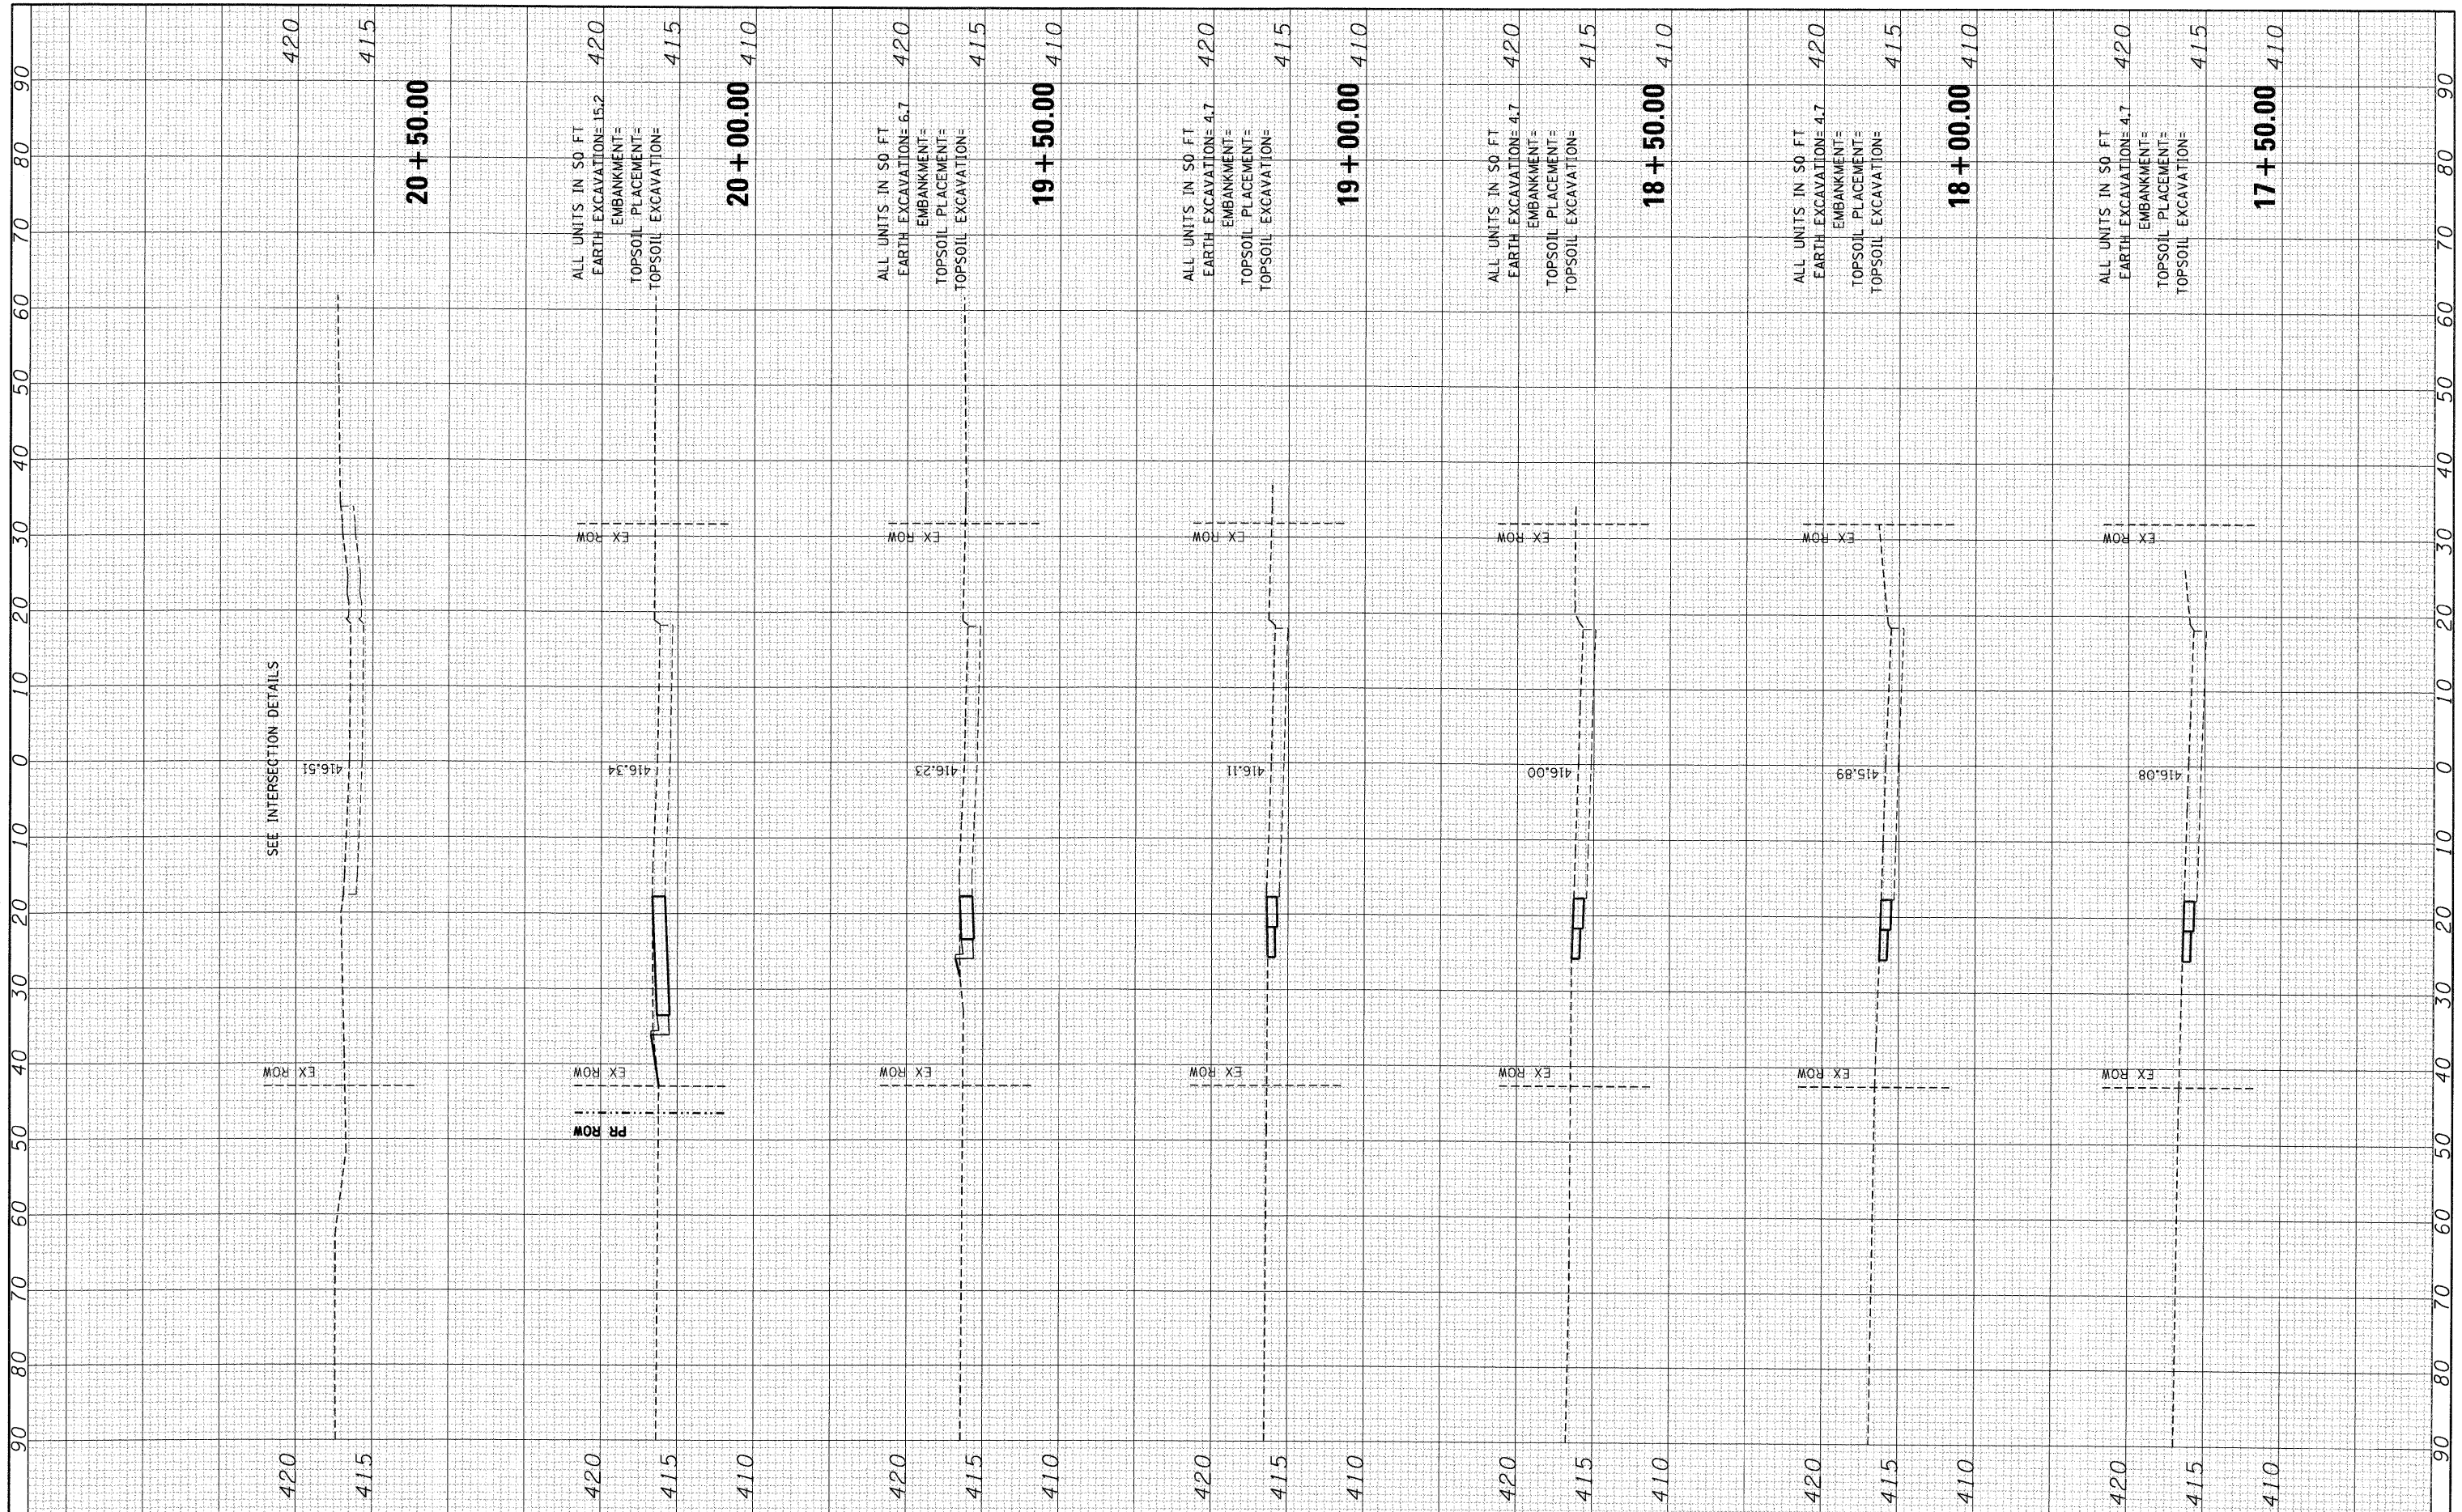

| | | | | | | | | | | | |
|-------------|--------------------|-----------------|-----------|---|-------------------|---------------------|--------------------------------|---------------------|---------------------------|---------------------|------------------|
| FILE NAME = | USER NAME = *USER* | DESIGNED - JB | REVISED - | STATE OF ILLINOIS DEPARTMENT OF TRANSPORTATION | 1ST STREET | | F.A.P. RTE. 9153 | SECTION 82-1K | COUNTY ST. CLAIR | TOTAL SHEETS 107 | SHEET NO. 103 |
| *FILEL* | | DRAWN - JB | REVISED - | | SCALE: | SHEET NO. OF SHEETS | STA. 17+50.00 TO STA. 20+50.00 | FED. ROAD DIST. NO. | ILLINOIS FED. AID PROJECT | CONTRACT NO. 76C40 | |
| | | CHECKED - ACL | REVISED - | | | | | | | | |
| | | DATE - 10/09/09 | REVISED - | | | | | | | | |