


FINAL SURVEY	SURVEYED	BY	DATE
NOTE BOOK	PLOTTED		
NO.	DATE		
	AREAS CHECKED		

ORIGINAL SURVEY	SURVEYED	BY	DATE
NOTE BOOK	PLOTTED		
NO.	DATE		
	AREAS CHECKED		

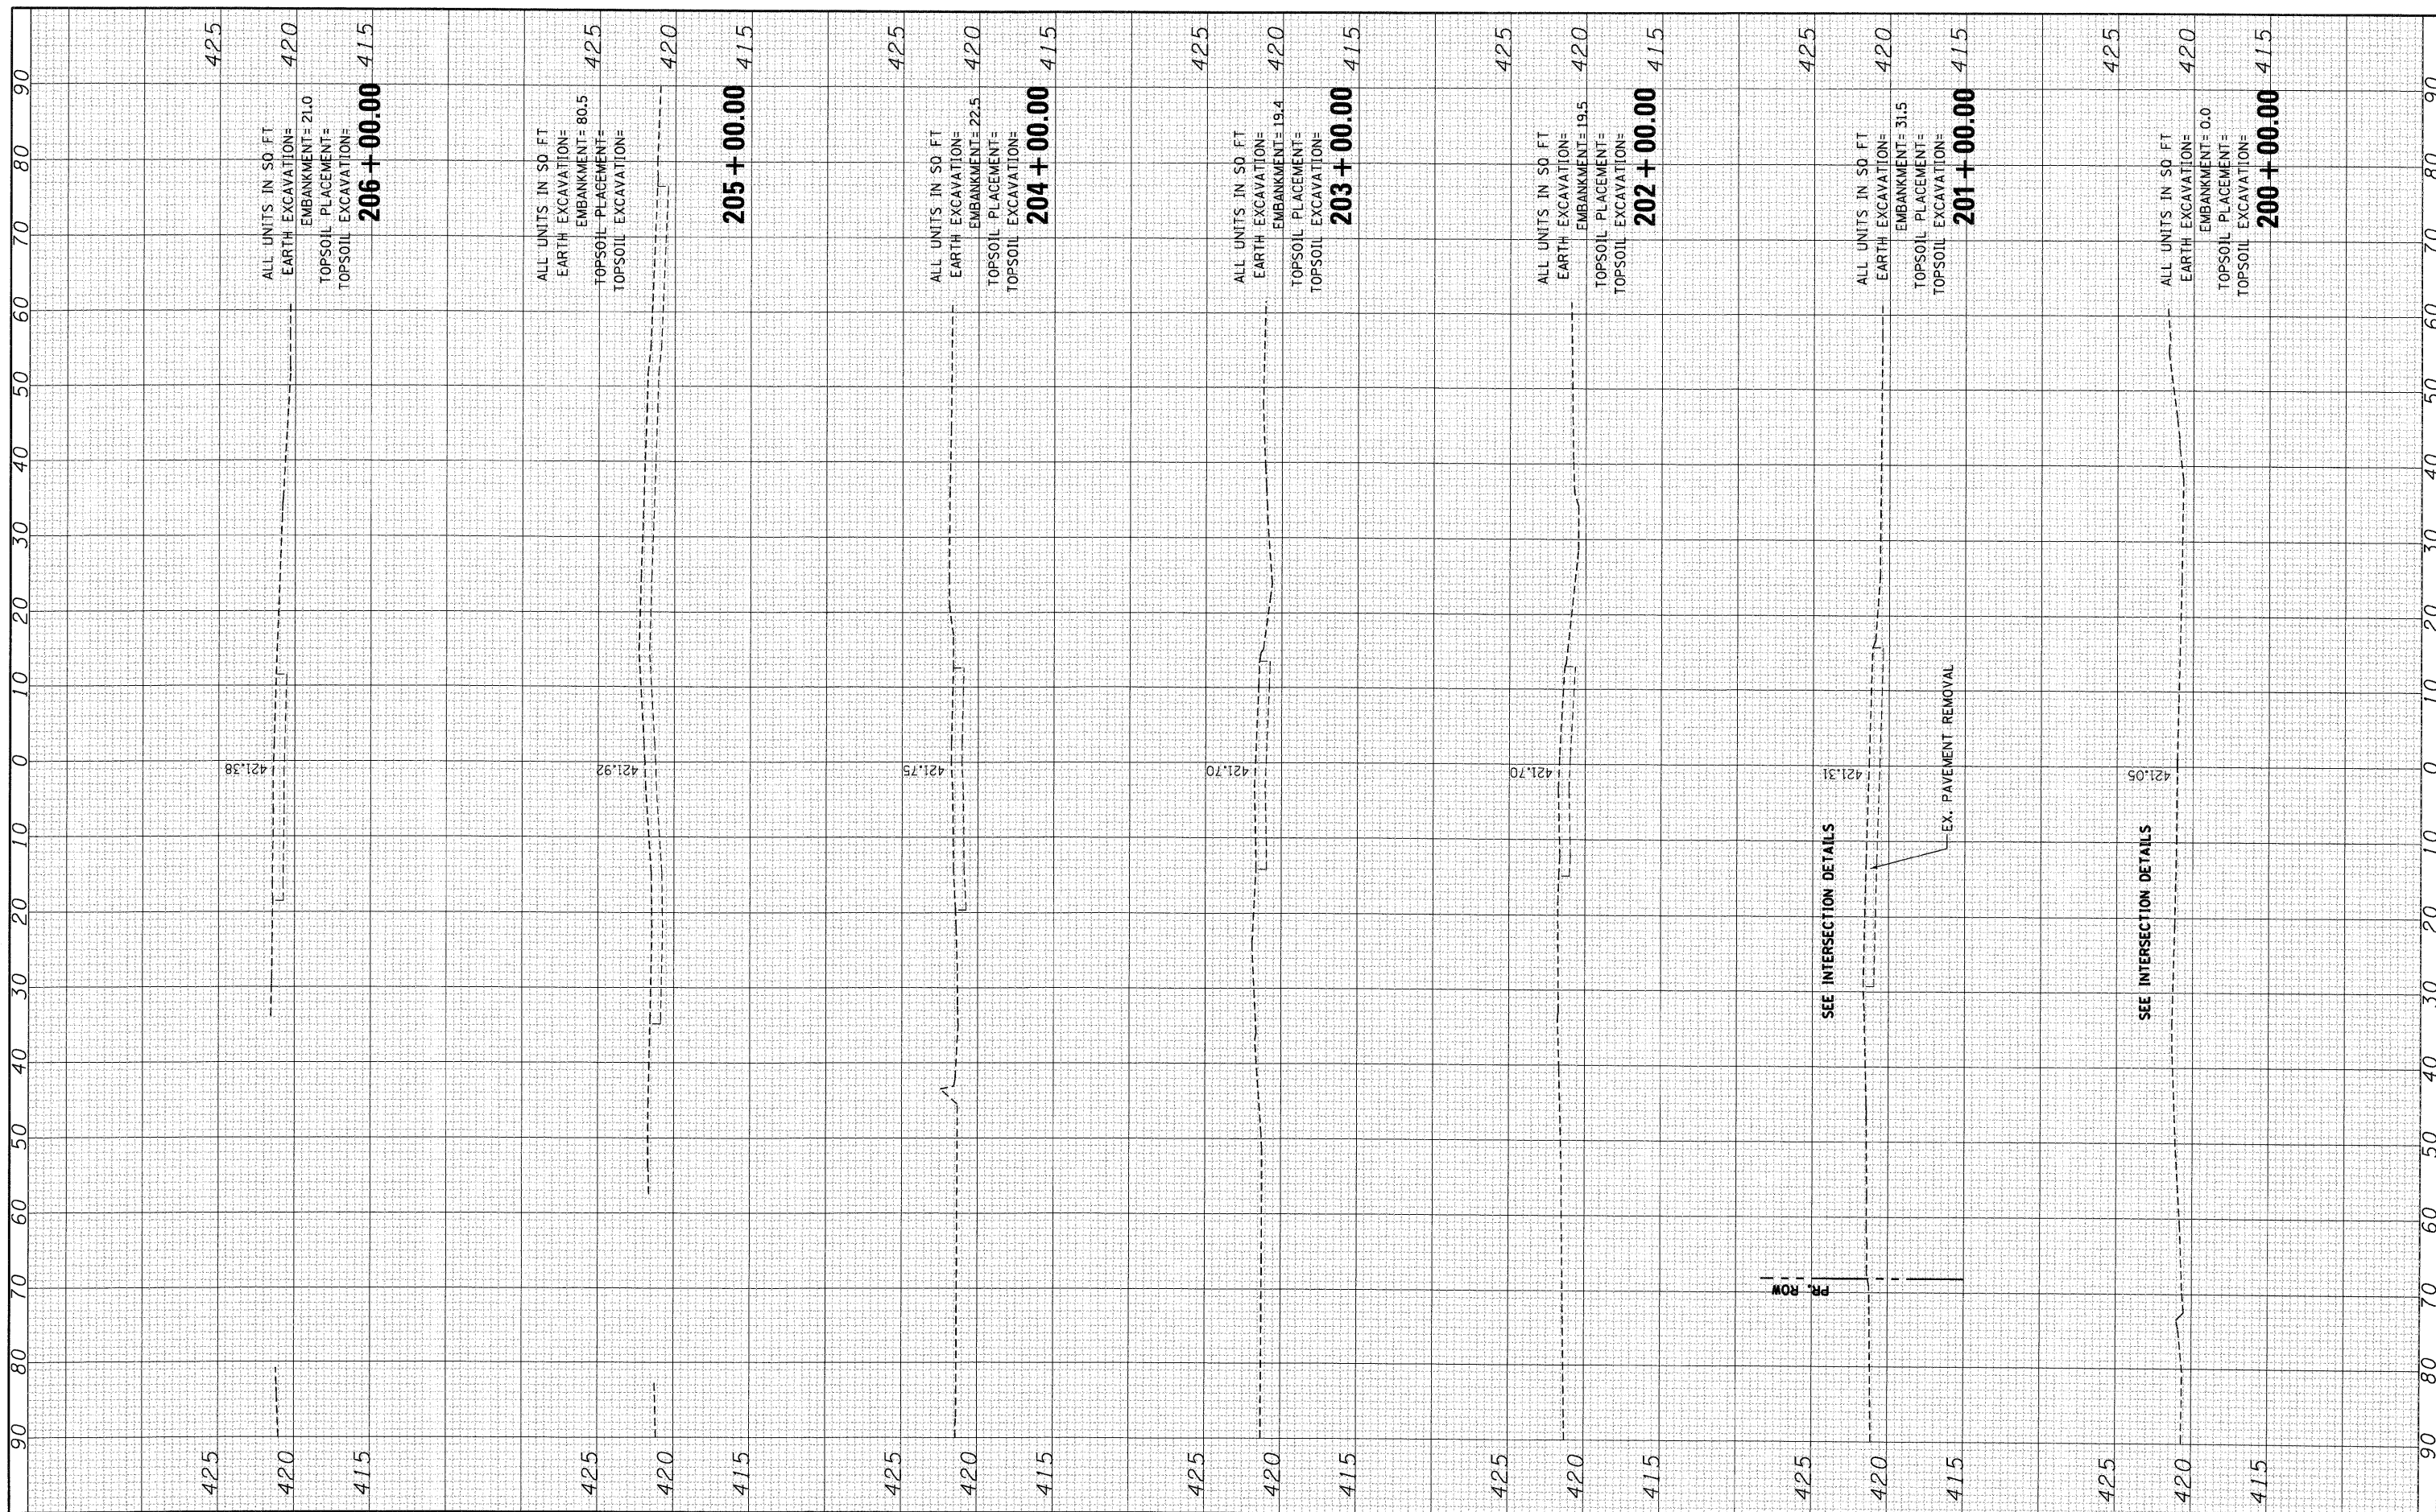

FILE NAME =	USER NAME = #USER#	DESIGNED - JB	REVISED -	STATE OF ILLINOIS DEPARTMENT OF TRANSPORTATION	FRONT & MAIN STREET				F.A.P. RTE.	SECTION	COUNTY	TOTAL SHEETS	SHEET NO.
#FILE#		DRAWN - JB	REVISED -		9153	82-1K	ST. CLAIR	107	105				
PLOT SCALE = #SCALE#		CHECKED - ACL	REVISED -		SCALE: SHEET NO. OF SHEETS STA. 200+00.00 TO STA. 206+00.00				CONTRACT NO. 76C40				
PLOT DATE = #DATE#		DATE - 10/09/09	REVISED -		FED. ROAD DIST. NO. [ILLINOIS] FED. AID PROJECT								