



CONTROLLER NO. 2
480 VOLT 100 AMP
50 AMP CIRCUIT BREAKERS

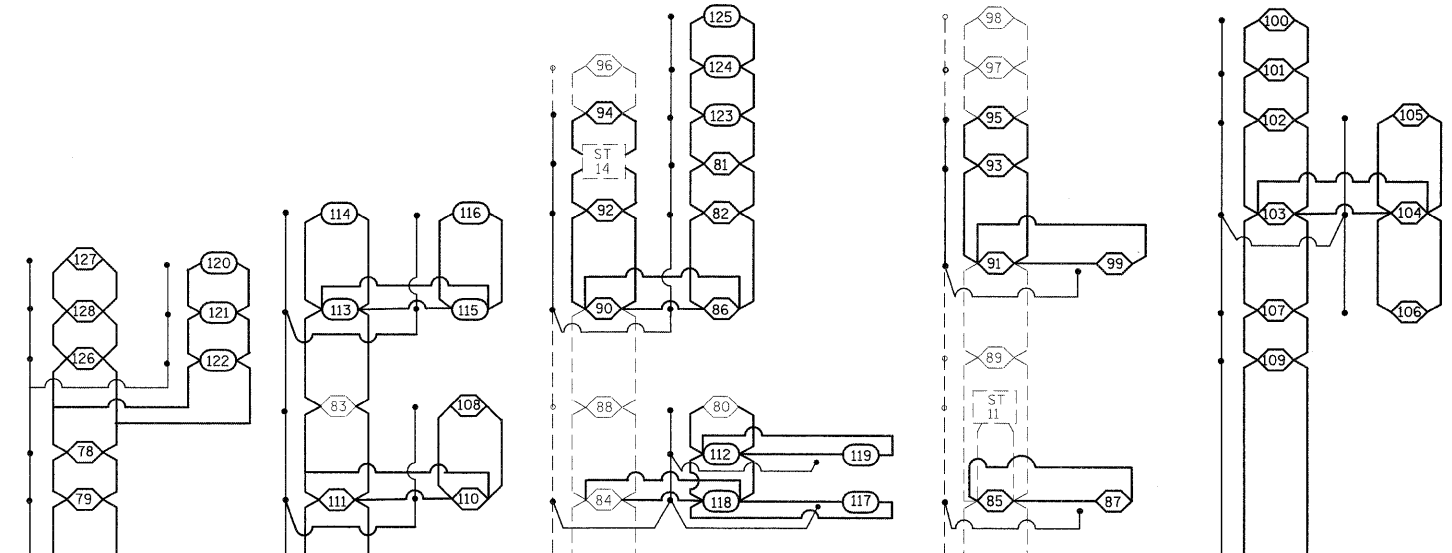

CONTROLLER NO. 3
480 VOLT 100 AMP
50 AMP CIRCUIT BREAKERS

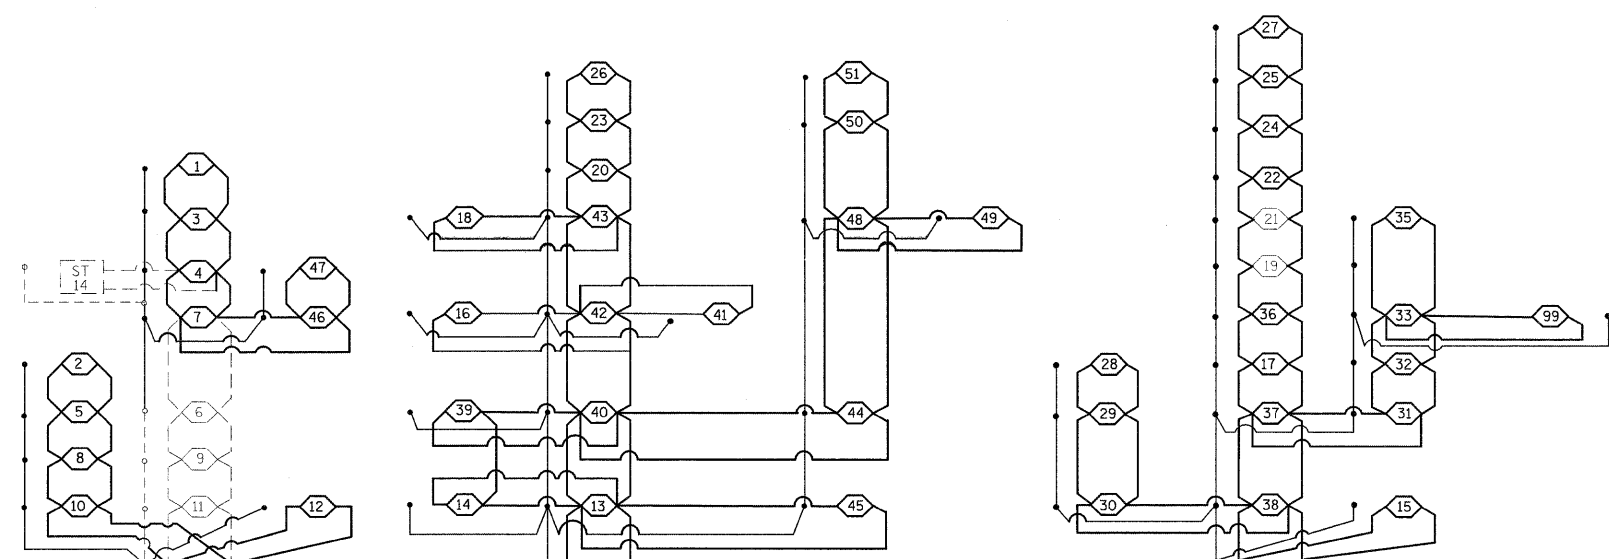

CONTROLLER NO. 5
480 VOLT 100 AMP
50 AMP CIRCUIT BREAKERS

FILE NAME =	USER NAME = pstelbm	DESIGNED - BP	REVISED -
ca:\pwwork\pwidot\pstelbm\d014851\d076	24-sh-t-light.dgn	DRAWN - SP	REVISED -
	PLOT SCALE = 50,0000 / IN.	CHECKED -	REVISED -
	PLOT DATE = 1/26/2010	DATE -	REVISED -

STATE OF ILLINOIS
DEPARTMENT OF TRANSPORTATION

CABLE DIAGRAM

SCALE: NONE SHEET NO. 1 OF 1 SHEETS STA. TO STA.

F.A.I. RTE.	SECTION	COUNTY	TOTAL SHEETS	SHEET NO.
64	82-(1,2,3,4)L-1	ST. CLAIR	15	12
CONTRACT NO. 76D24				
FED. ROAD DIST. NO.		ILLINOIS FED. AID PROJECT		