




**PCC PAVEMENT SURFACE REMOVAL (BUTT JOINT)**

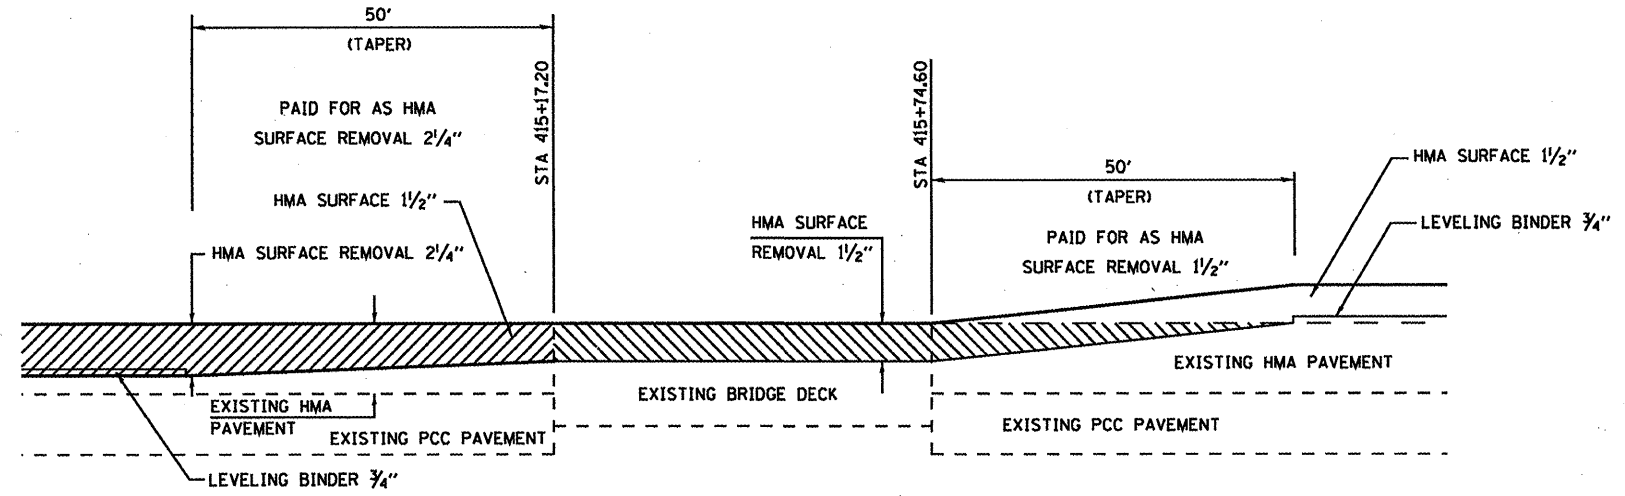

**JOINT DETAIL**

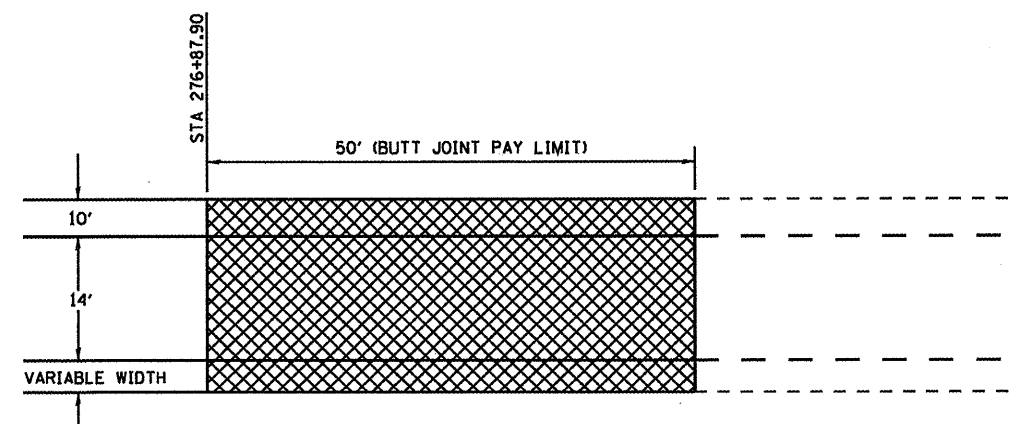

**PLAN VIEW**

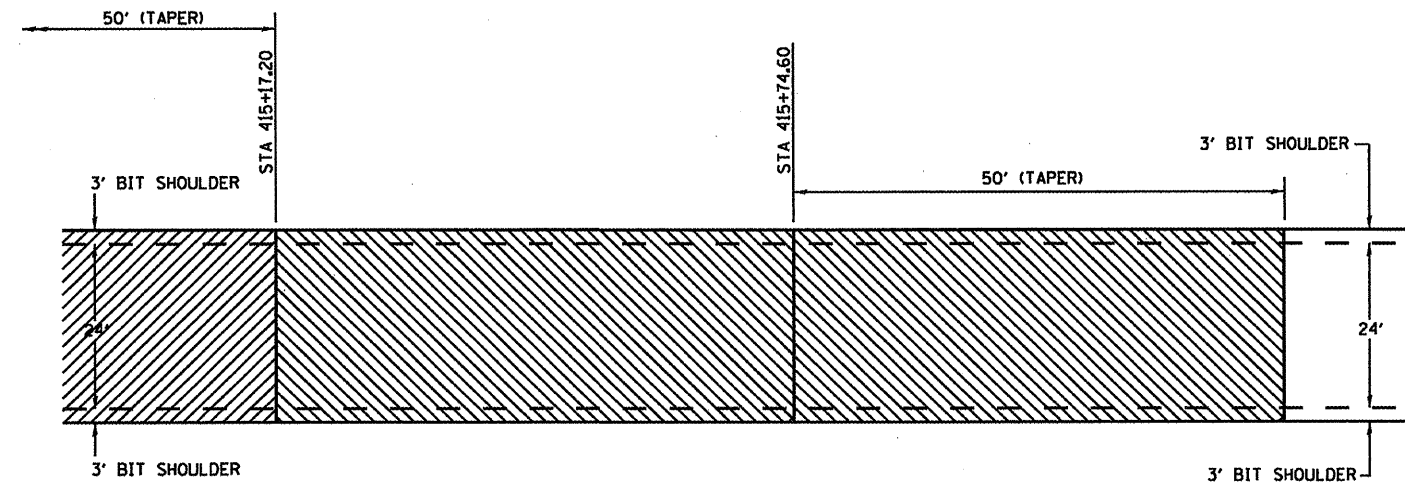

**PLAN VIEW**

- HOT-MIX ASPHALT SURFACE REMOVAL 2 1/4"
- HOT-MIX ASPHALT SURFACE REMOVAL 1 1/2"
- PCC SURFACE REMOVAL - BUTT JOINT

(NO SCALE)

FILE NAME *	USER NAME * alfordb	DESIGNED -	REVISED -
ca:\pwork\pids\alfordb\08174224\087659-shr-plan.dgn	59-shr-plan.dgn	DRAWN -	REVISED -
PLOT SCALE * 48,0000 * / IN.		CHECKED -	REVISED -
PLOT DATE * 3/2/2010		DATE -	REVISED -

**STATE OF ILLINOIS  
DEPARTMENT OF TRANSPORTATION**

<b>JOINT DETAILS</b>			
SCALE: NONE	SHEET NO.	OF SHEETS	STA. TO STA.

F.A.J. RTE.	SECTION	COUNTY	TOTAL SHEETS	SHEET NO.
3204-9004	32RS-3, 31RS-3, 1RS-1	ST. CLAIR	56	41
FED. ROAD DIST. NO. ILLINOIS FED. AID PROJECT			<b>CONTRACT NO. T6069</b>	