


BUTT JOINT DETAIL
 LOCATION:
 STA. 1+00 (BEGIN)
 STA. 94+38 (END)

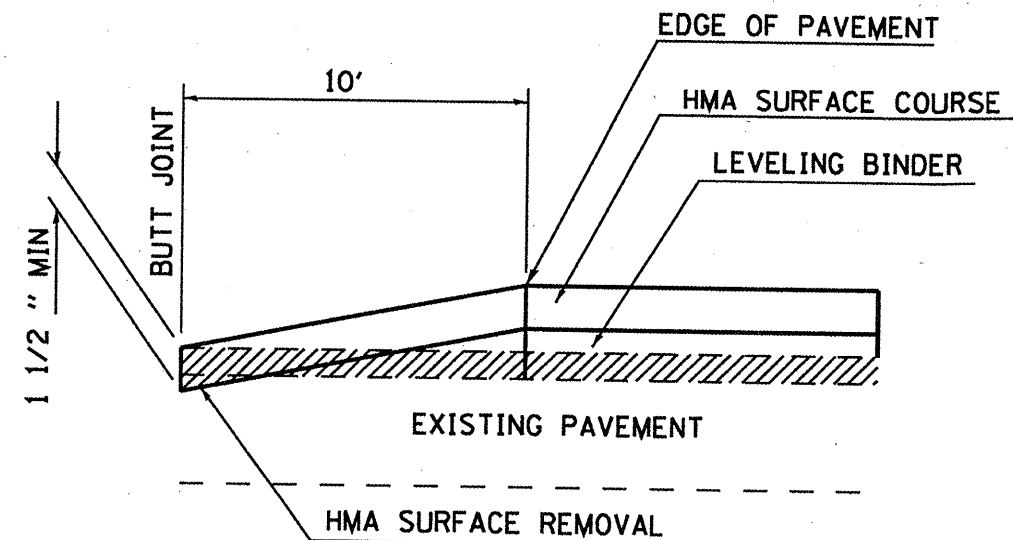

BUTT JOINT DETAIL AT SIDE ROAD
 LOCATION:
 STA. 82+29 RT (PARK RD)

FILE NAME *	USER NAME * aifordb	DESIGNED -	REVISED -
ca\pwork\PM\DOT\VAL\FOR08\08174288\0871372-shs-plan.dgn		DRAWN -	REVISED -
	PLOT SCALE * 1/8"=1'-0" / 1/4"	CHECKED -	REVISED -
	PLOT DATE * 1/28/2018	DATE -	REVISED -

STATE OF ILLINOIS
 DEPARTMENT OF TRANSPORTATION

BUTT JOINT DETAILS

SCALE:	SHEET NO.	OF	SHEETS	STA.	TO STA.
--------	-----------	----	--------	------	---------

OR RTE.	SECTION	COUNTY	TOTAL SHEETS	SHEET NO.
859	90-1-RS	RANDOLPH	8	7
FED. ROAD DIST. NO. [ILLINOIS] FED. AID PROJECT			CONTRACT NO. T6072	