

HARTLINE RD. (STONE
CREEK ENTRANCE)
LT. STA. 1361+58.12
FER
RT. STA. 1361+58.12
(SEE RESURFACING
SCHEDULE, SHT. 9)



**THERMOPLASTIC PAVEMENT
MARKING - LINE 24" 16 FT.**

CL FAP 322 (US 51)

PAVED DITCH

US 51

**PROP. PROJECT ENDS
STA. 1375+17 (BUTT JOINT)
SEE DETAIL, SHT. 24.**

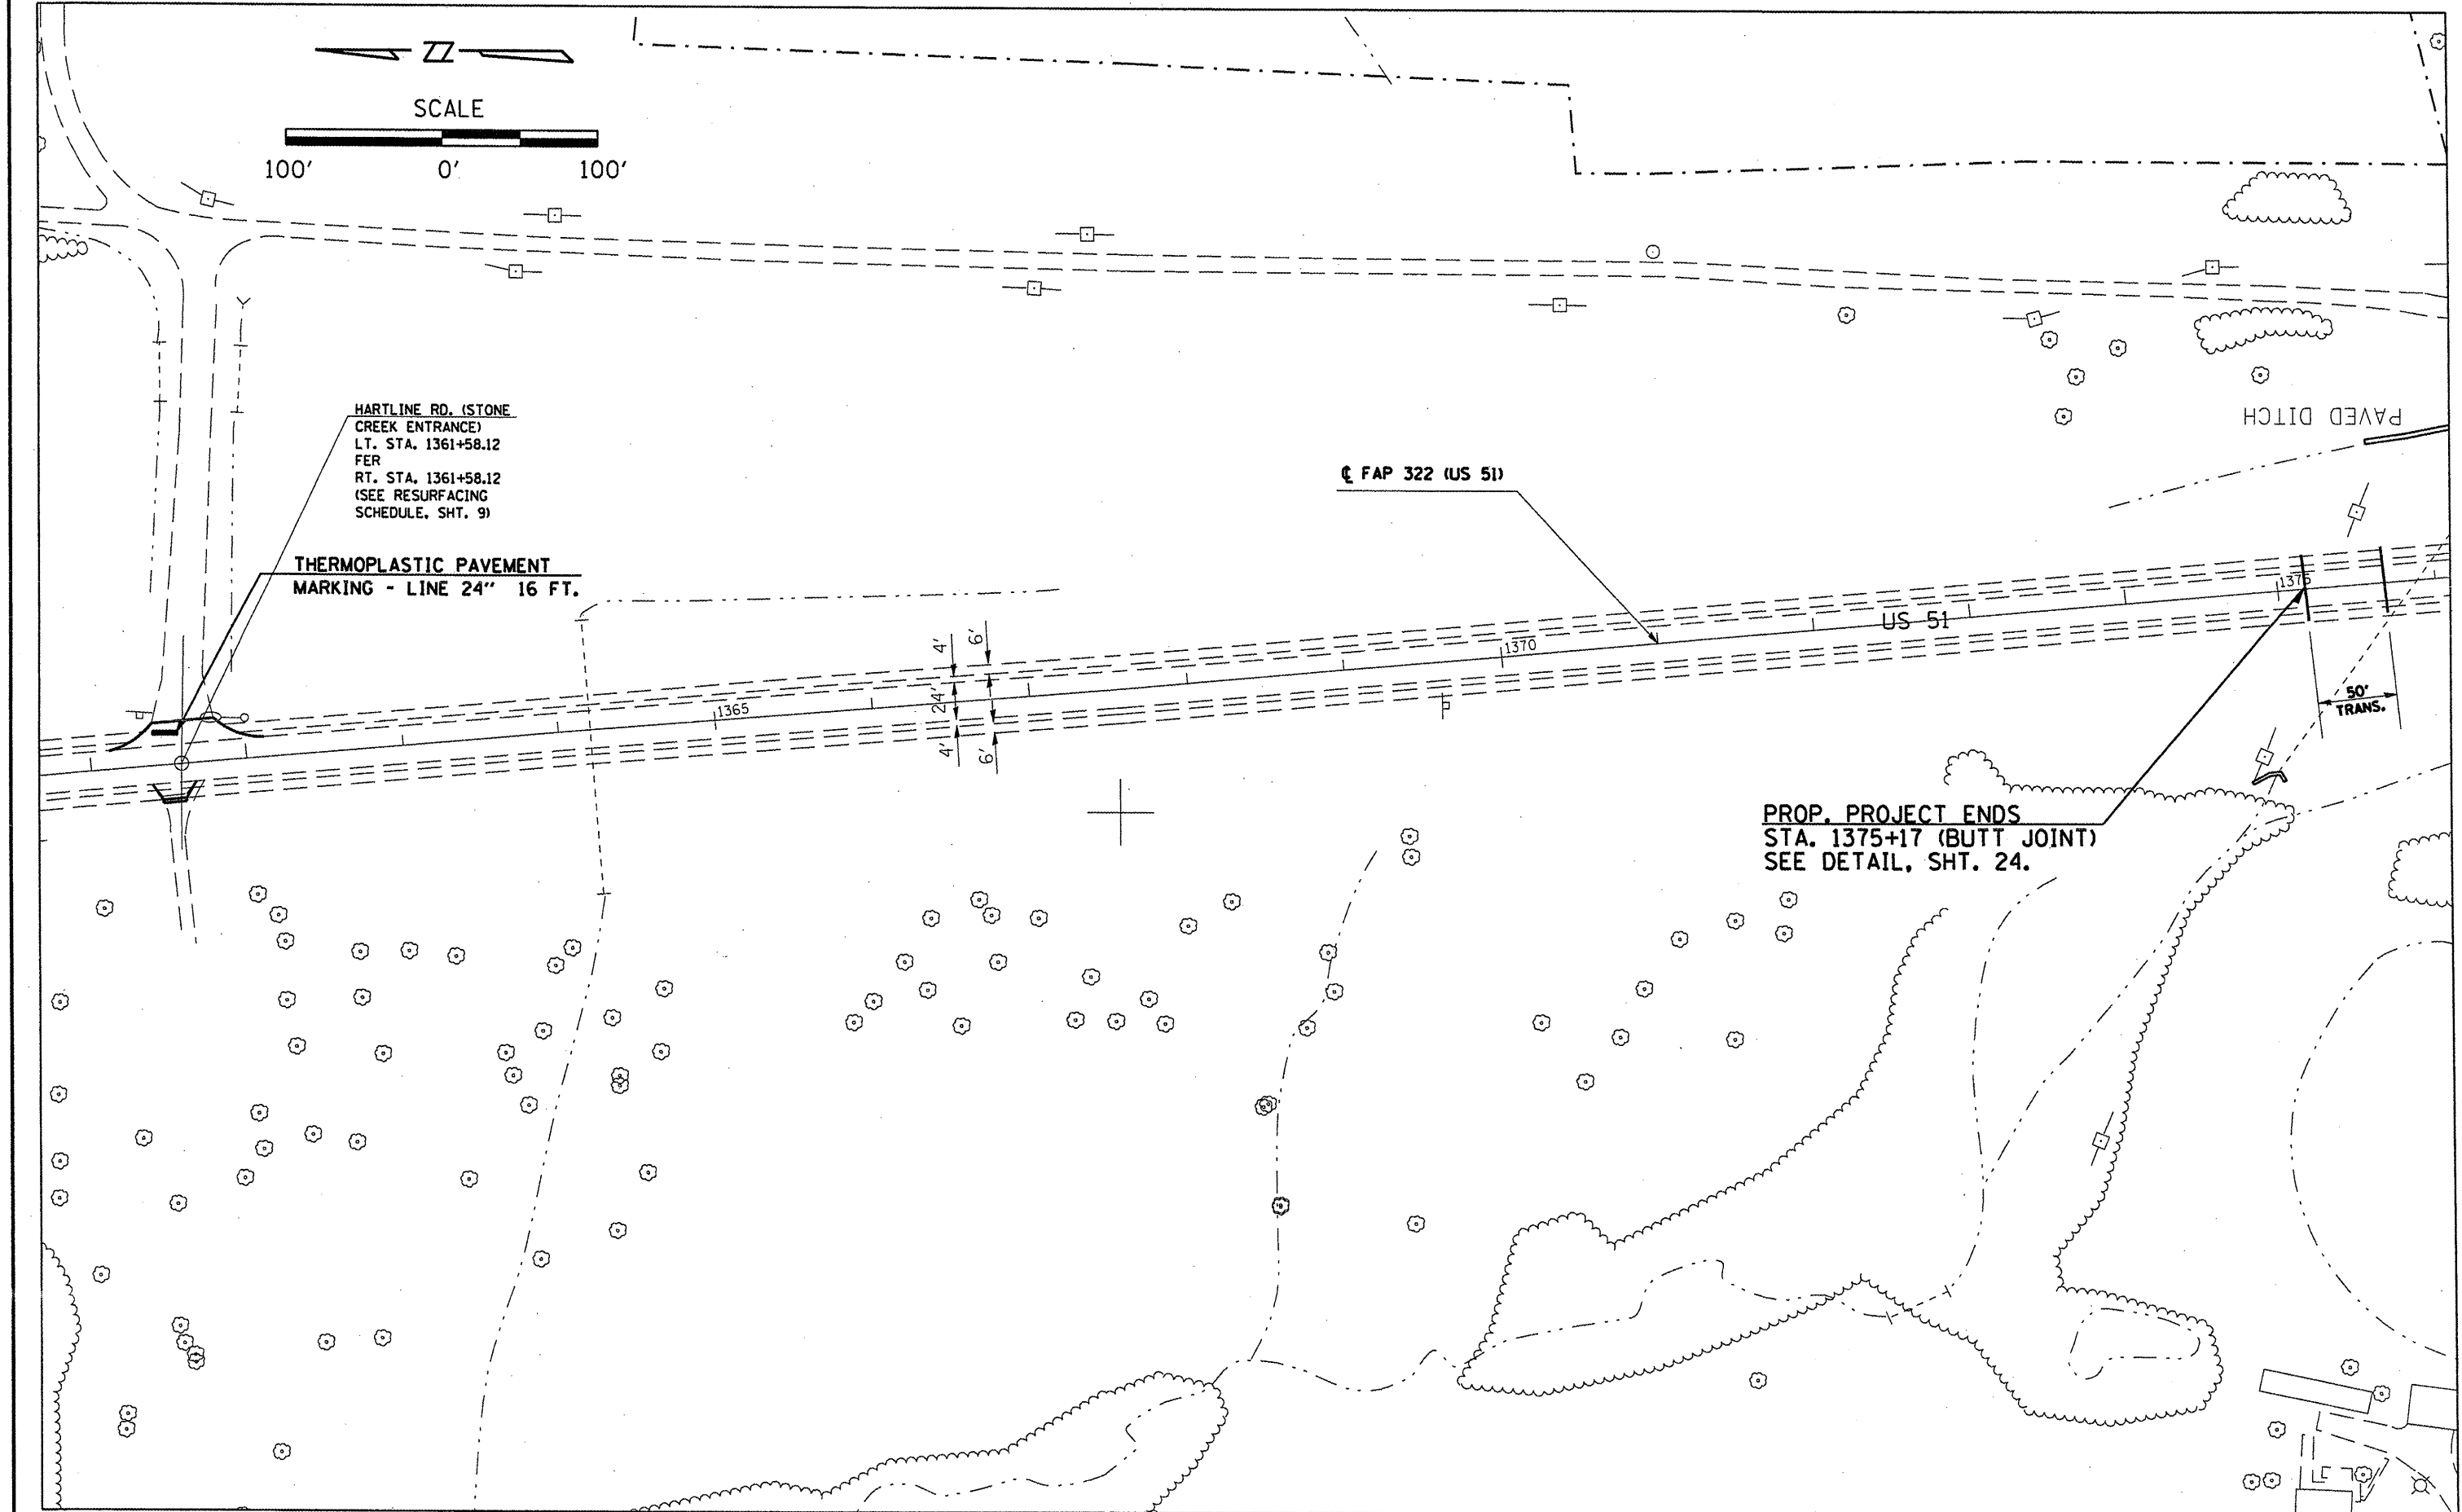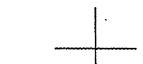

FILE NAME *	USER NAME = mcoardkr	DESIGNED -	REVISED -	STATE OF ILLINOIS DEPARTMENT OF TRANSPORTATION	PLAN LAYOUT		F.A.P. RTE.	SECTION	COUNTY	TOTAL SHEETS	SHEET NO.	
ca:\pwwork\FW100T\MCCORDKR\d0146897\d9	8145-tp.dgn	DRAWN -	REVISED -		STA. 1369 ± 75 TO STA. 1375 ± 17.		322	10-185-1	JACKSON	28	23	
	PLOT SCALE = 99.9998" / IN.	CHECKED -	REVISED -		SCALE: _____	SHEET NO. ____ OF ____ SHEETS	STA. _____ TO STA. _____	CONTRACT NO. 78145				
	PLOT DATE = 1/5/2018	DATE -	REVISED -		ILLINOIS FED. AID PROJECT							