


DETAIL FOR HMA SURFACE REMOVAL - BUTT JOINT
AT BEGINNING AND END OF PROJECT

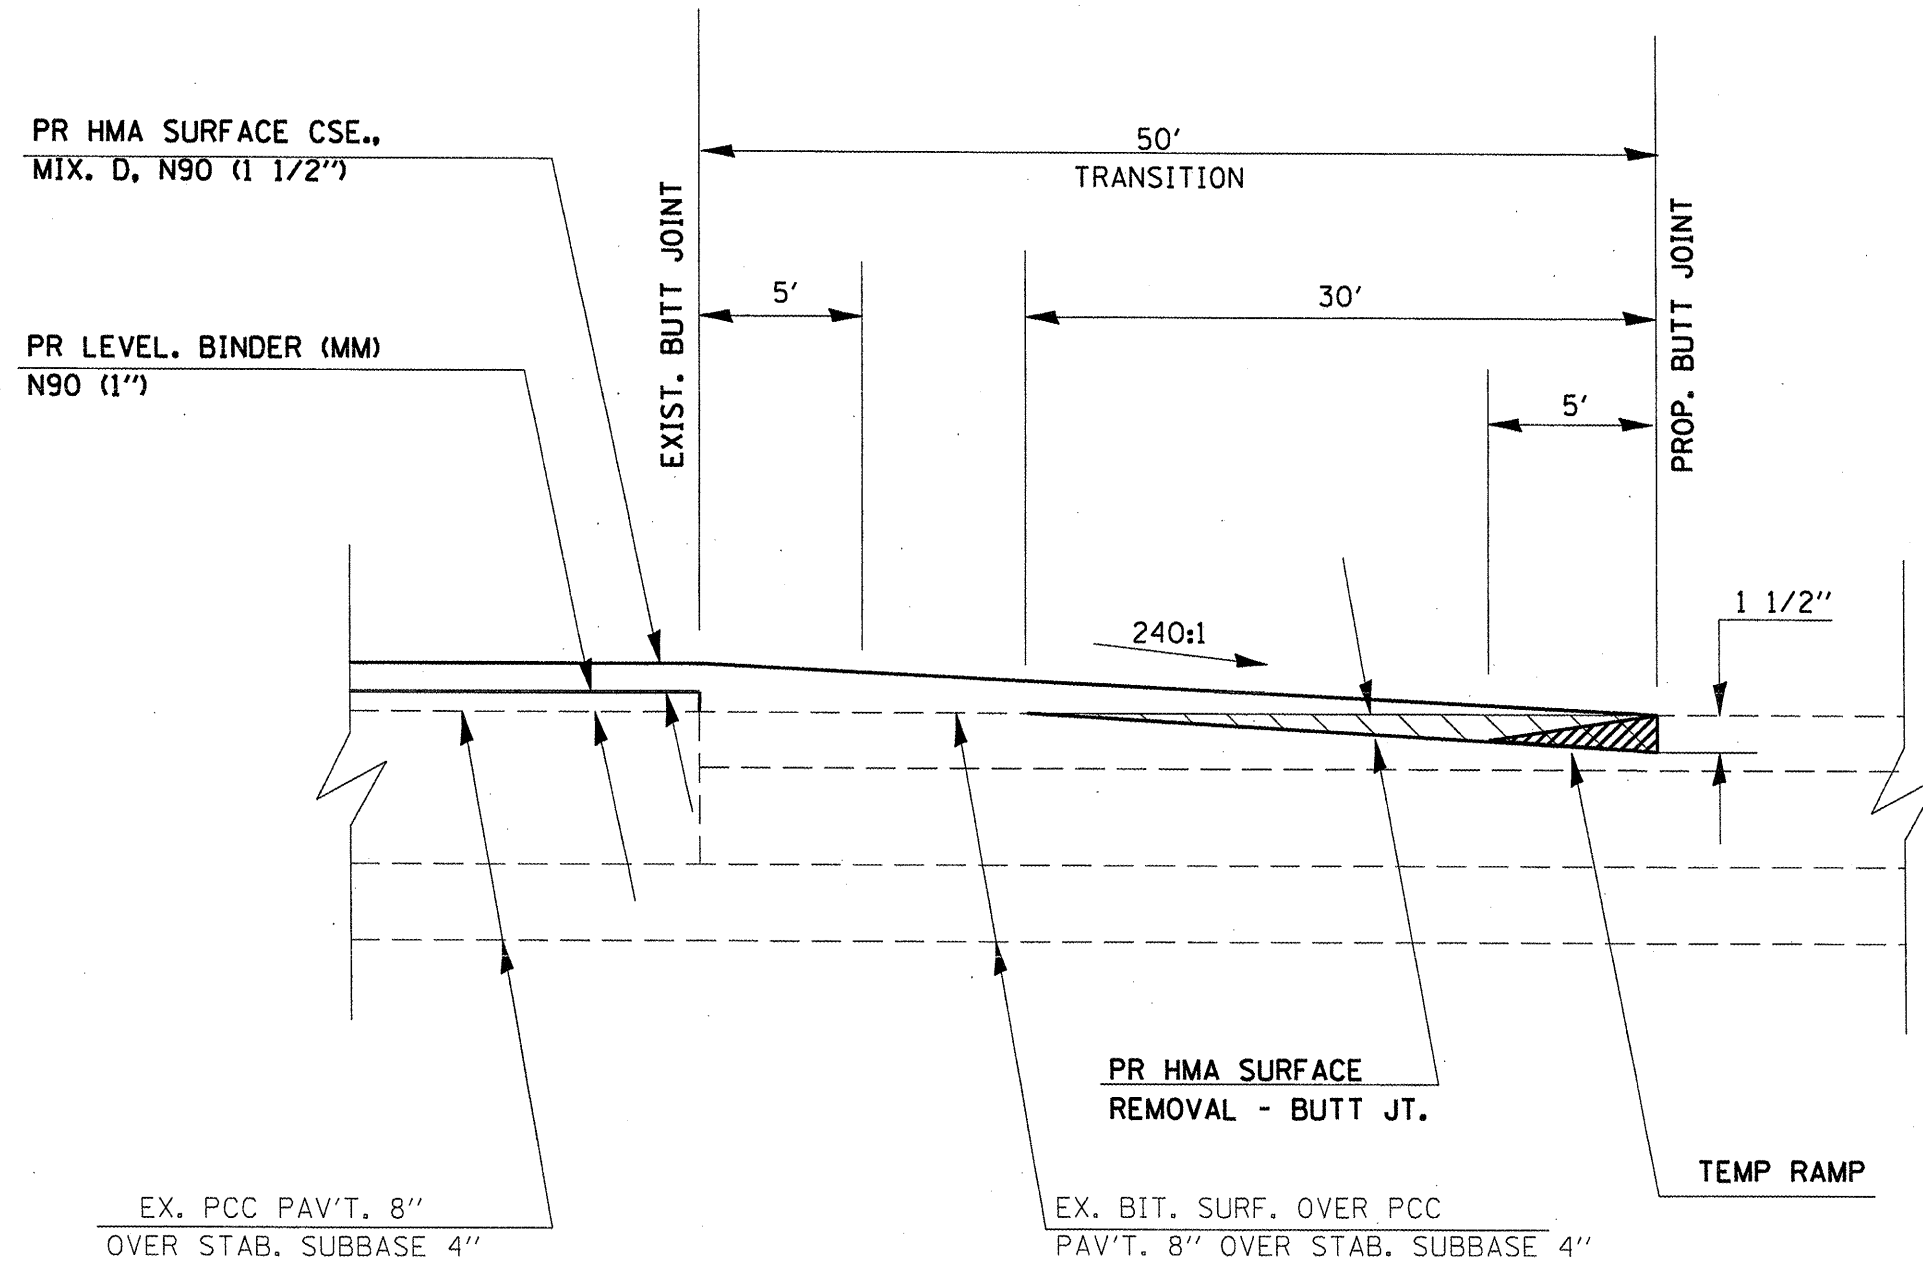

TO BE USED:
STA. 293+52
STA. 1375+17

FILE NAME =	USER NAME = mcoardr	DESIGNED -	REVISED -	STATE OF ILLINOIS DEPARTMENT OF TRANSPORTATION	DETAIL: BUTT JOINT AT BEGINNING AND ENDING STATION	F.A.P. RTE.	SECTION	COUNTY	TOTAL SHEETS	SHEET NO.	
ct:\pvt\work\PIWIDOT\MCCORDKR\d0146909\d9	0145-sht-misc.dgn	DRAWN -	REVISED -			322	110-1185-1	JACKSON	28	29	
	PLOT SCALE = 100.0000' / IN.	CHECKED -	REVISED -			CONTRACT NO. 78145					
	PLOT DATE = 1/5/2010	DATE -	REVISED -			ILLINOIS FED. AID PROJECT					