




SIDEROAD AND ENTRANCE DETAILS

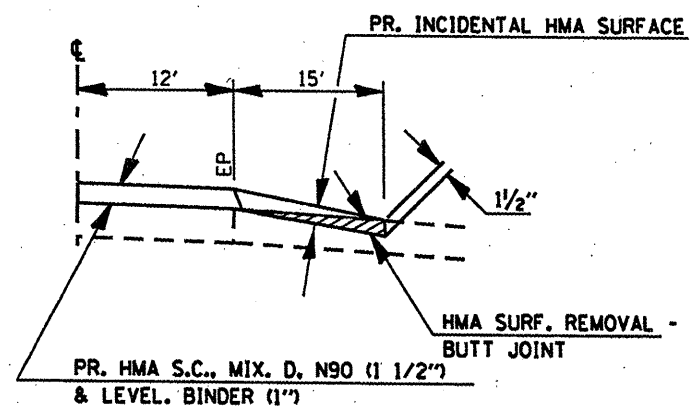

SIDE ROAD SEC. B-B
EX. BIT. OR CONC. SURFACE

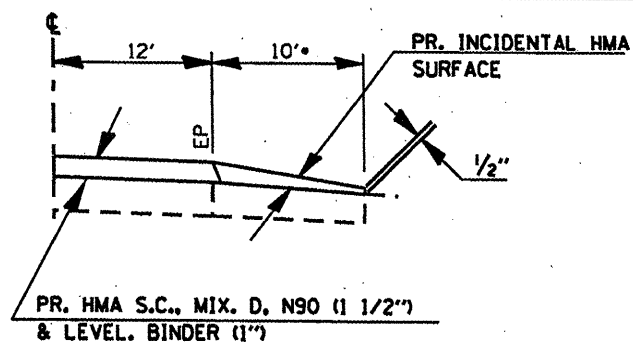


PE OR CE SEC. A-A
EX. BIT. OR CONC. SURFACE
•OR END OF BIT. APRON

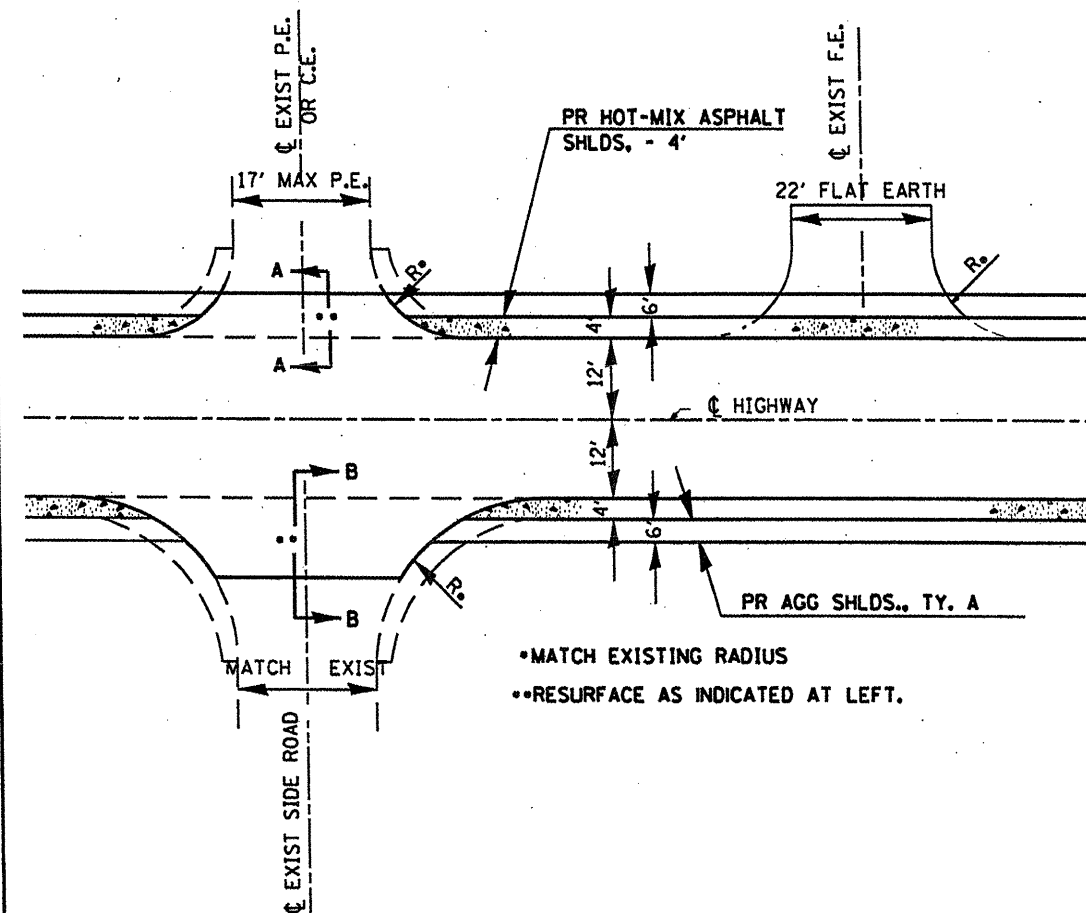


ENTRANCE SCHEDULE

TYPE	NUMBER OF ENTRANCES
P.E.	4
F.E.	2
S.R.	8

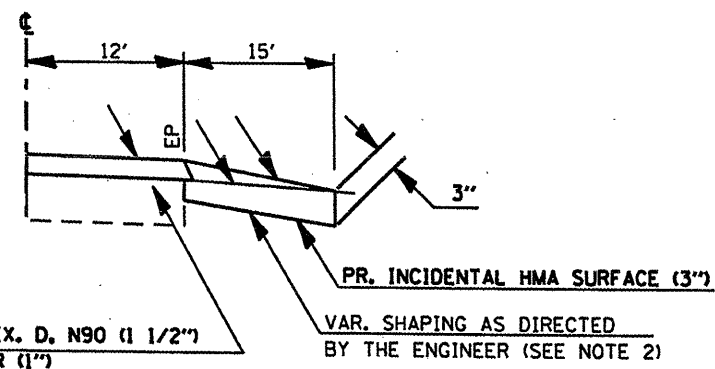


SIDE ROAD SEC. B-B
EX. AGGREGATE SURFACE
(SEE NOTE 1)

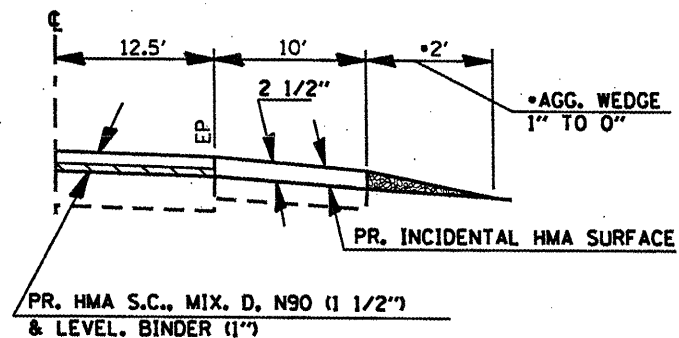

PE OR FE SEC. A-A
EX. AGGREGATE SURFACE
WITH BIT. APRON
•SEE ENTRANCE SCHEDULE
FOR QUANTITY.

NOTES

1. IF EXISTING SUBBASE IS INADEQUATE, AS DETERMINED BY THE ENGINEER, THE SIDE ROADS SHALL BE CORED OUT AND AGGREGATE SUBBASE, TYPE B SHALL BE PLACED FOR BASE. THE COST OF CORING OUT THE SIDE ROAD AND ANY AGGREGATE BASE COURSE SHALL BE PAID FOR AS SPECIFIED IN ART. 109.04 OF THE STANDARD SPECIFICATIONS FOR ROAD AND BRIDGE CONSTRUCTION. IF EXISTING SUBBASE IS DETERMINED TO BE ADEQUATE, THE PREPARATION OF THE BASE SHALL BE CONSTRUCTED ACCORDING TO ARTICLE 406.19.
2. VARIABLE SHAPING IS INCLUDED IN THE COST OF INCIDENTAL HOT-MIX ASPHALT SURFACE.

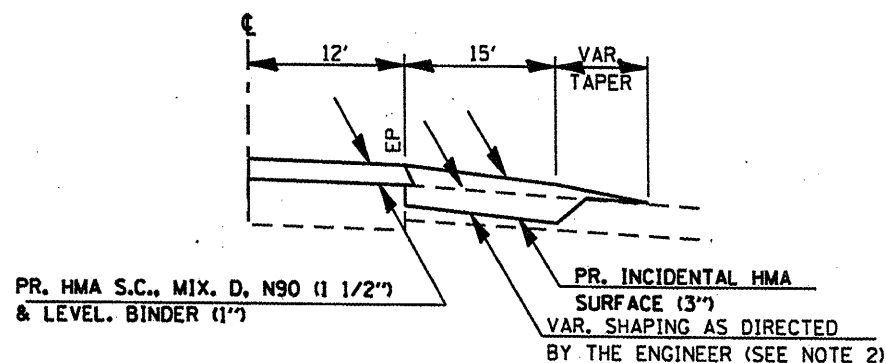

SIDE ROAD SEC. B-B
EX. OIL & CHIP SURFACE
(SEE NOTE 1)

FILE NAME *	USER NAME = moordkr	DESIGNED - ---	REVISED - ---
0:\p\work\p\WIDOT\MCCORDKR\d0146909\9\9	8145-sht-misc.dgn	DRAWN - ---	REVISED - ---
	PLOT SCALE = 1/8" = 1' IN.	CHECKED - ---	REVISED - ---

STATE OF ILLINOIS
DEPARTMENT OF TRANSPORTATION

-----**DETAIL: SIDE ROADS**-----
-----**AND ENTRANCES**-----

F.A.P. RTE.	SECTION	COUNTY	TOTAL SHEETS	SHEET NO.
322	110-1185-1	JACKSON	28	25
CONTRACT NO. 78145				