


☉ FAP 322 (US 51)

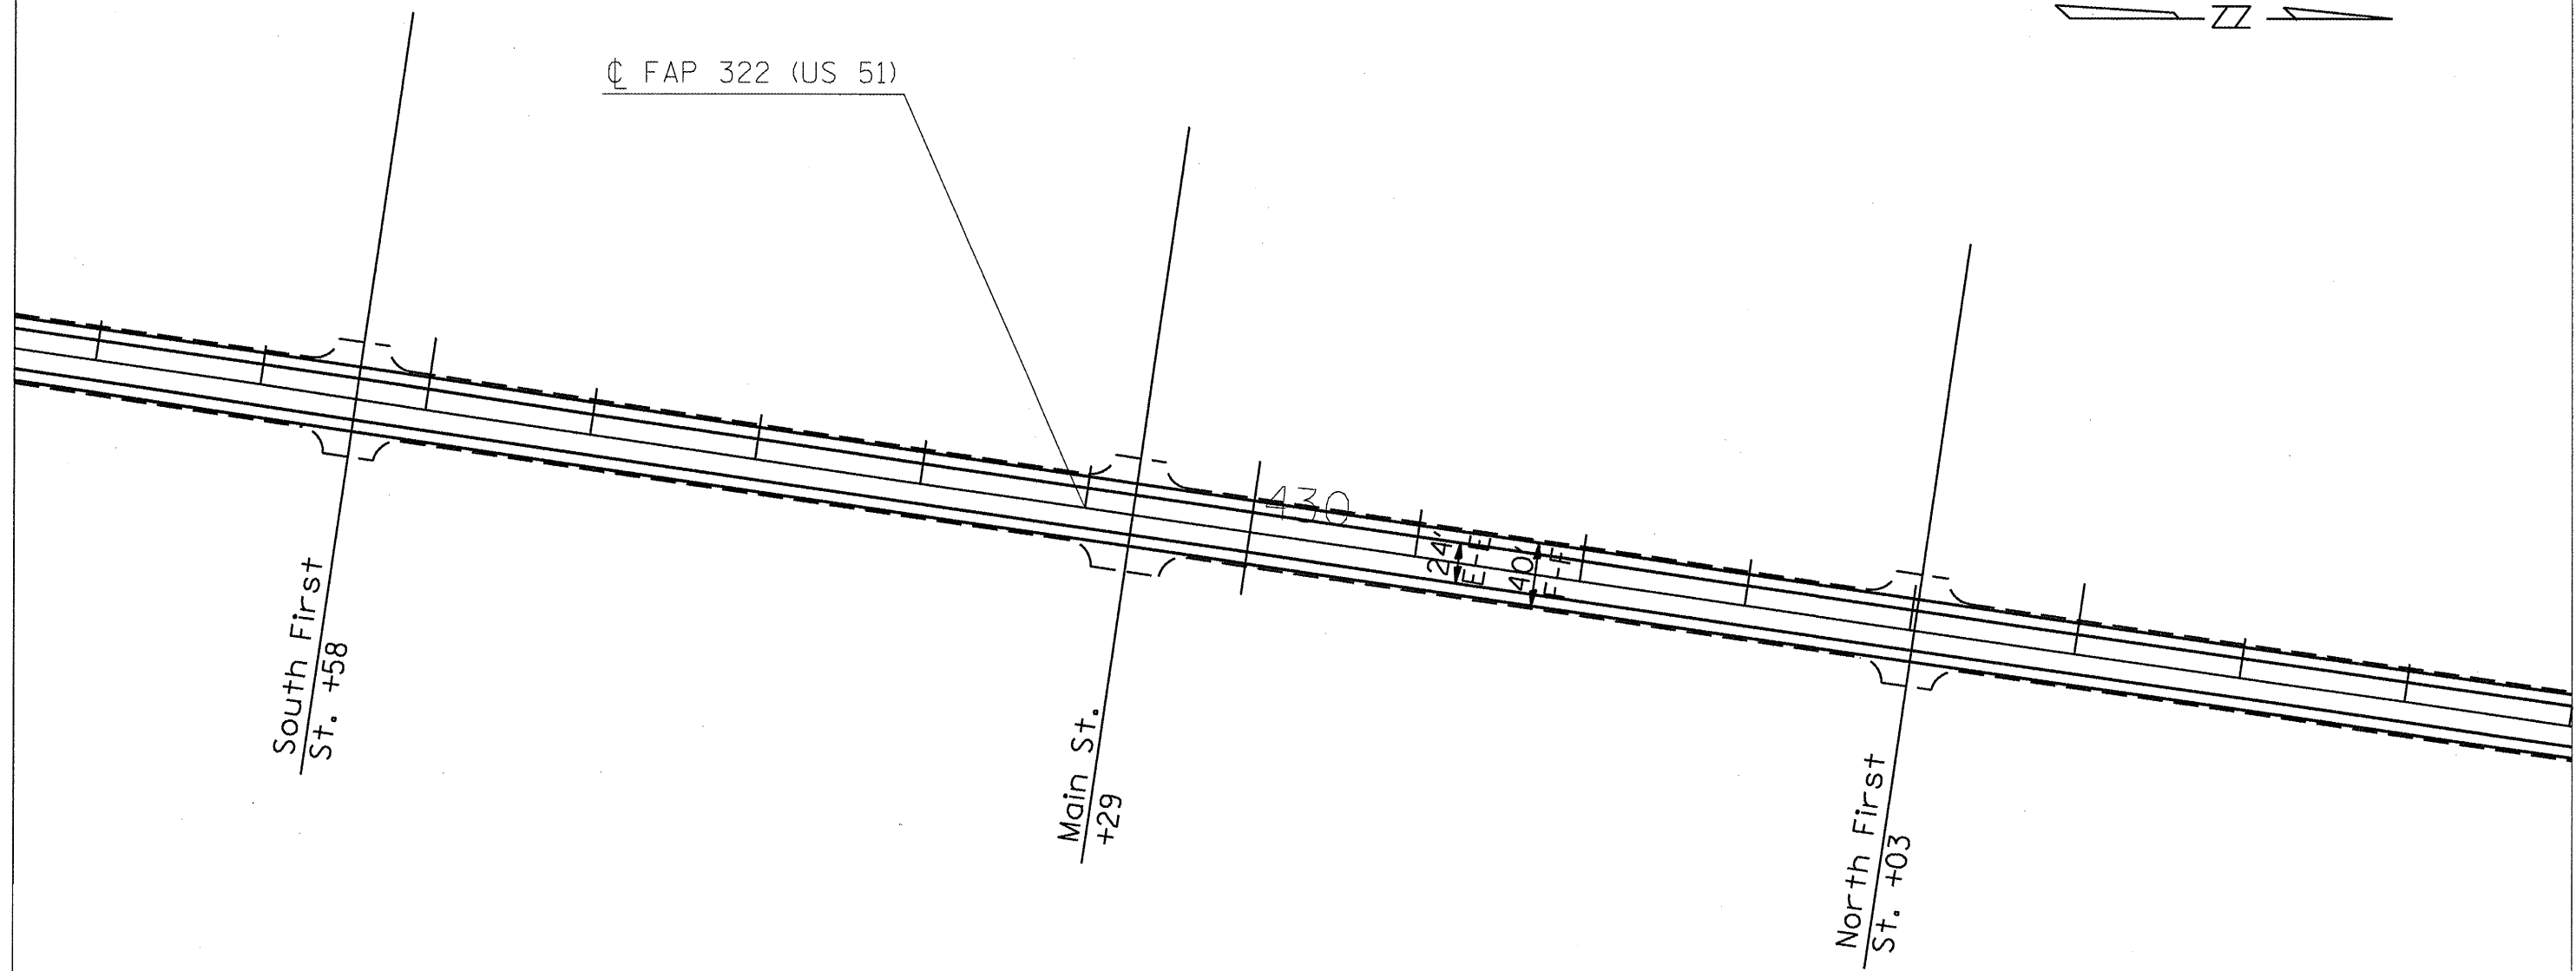

NOTE:
FOR STREETS AND ENTRANCES,
SEE DETAIL, SHT. 34.

FILE NAME *	USER NAME = mccoordkr	DESIGNED -	REVISED -	STATE OF ILLINOIS DEPARTMENT OF TRANSPORTATION	PLAN LAYOUT		F.A.P. RTE.	SECTION	COUNTY	TOTAL SHEETS	SHEET NO.
ca:\pwwork\pwwid\mccoordkr\j0169663\78	7-sht-plan.dgn	DRAWN -	REVISED -		--- STA. 422 ± 50 TO STA. 438 ± 00 ---		322	16-7185-3	PEBBY	31	22
	PLOT SCALE = 100.0000' / IN.	CHECKED -	REVISED -		SCALE: _____	SHEET NO. _____ OF _____ SHEETS	STA. _____ TO STA. _____	CONTRACT NO. 78167			
	PLOT DATE = 1/25/2010	DATE -	REVISED -		ILLINOIS FED. AID PROJECT						