


☉ FAP 322 (US 51)

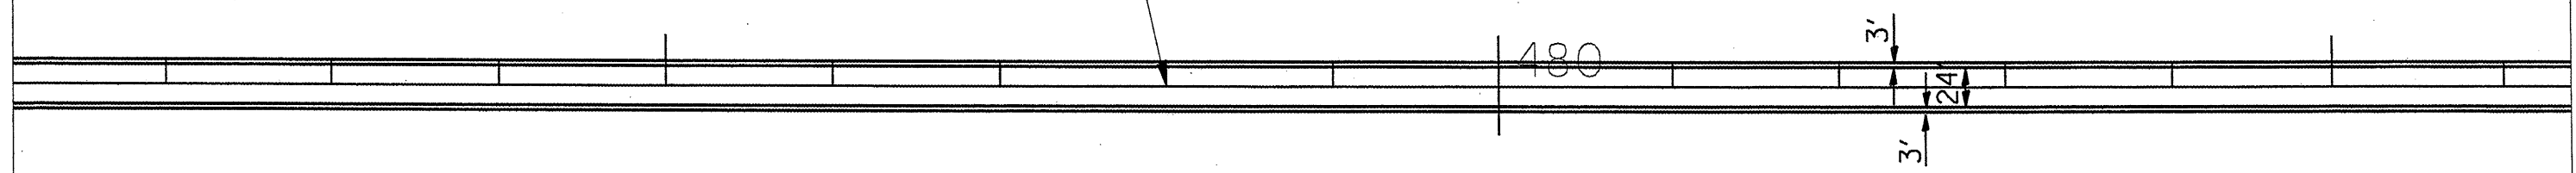

NOTE:
FOR SIDE ROADS AND ENTRANCES,
SEE DETAIL, SHT. 34.

| | | | |
|---|------------------------------|------------|----------|
| FILE NAME = | USER NAME = mccordkr | DESIGNED - | REVISD - |
| ca:\pwwork\p\widot\mccordkr\08169663\78 | 67-shr-plan.dgn | DRAWN - | REVISD - |
| | PLOT SCALE = 100.0000' / IN. | CHECKED - | REVISD - |
| | PLOT DATE = 1/8/2010 | DATE - | REVISD - |

**STATE OF ILLINOIS
DEPARTMENT OF TRANSPORTATION**

----- **PLAN LAYOUT** -----
STA. 471 ± 00 TO STA. 486 ± 25

| | | | | |
|---------------------------|-----------|--------|--------------------|-----------|
| F.A.P. RTE. | SECTION | COUNTY | TOTAL SHEETS | SHEET NO. |
| 322 | 16-Z/RS-3 | REBBY | 37 | 25 |
| | | | CONTRACT NO. 78167 | |
| ILLINOIS FED. AID PROJECT | | | | |