


☉ FAP 322 (US 51)

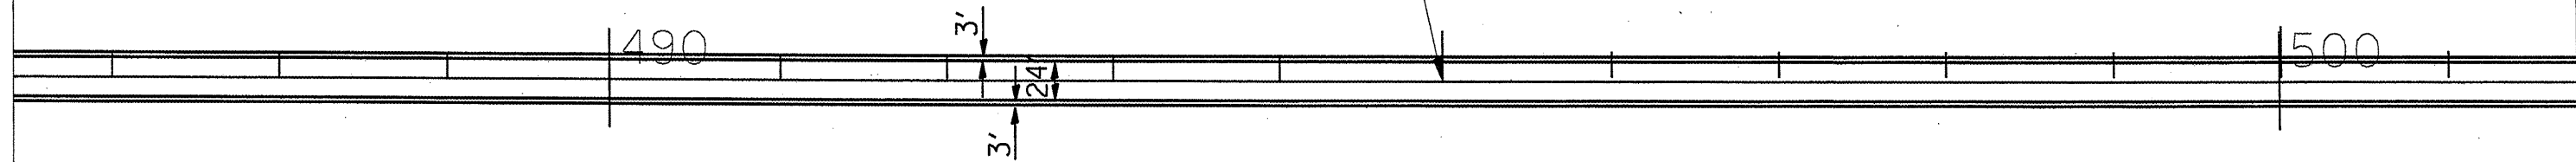

NOTE:
FOR SIDE ROADS AND ENTRANCES,
SEE DETAIL, SHT. 34.

FILE NAME =
c:\pwork\PHIDOT\MCCORDKR\d0169663\78

USER NAME = mccordkr
67-shk-plan.dgn
PLOT SCALE = 100.0000' / IN.
PLOT DATE = 1/8/2010

DESIGNED -
DRAWN -
CHECKED -
DATE -

REVISED -
REVISED -
REVISED -
REVISED -

STATE OF ILLINOIS
DEPARTMENT OF TRANSPORTATION

----- PLAN LAYOUT -----
-- STA. 486 ± 25 TO STA. 502 ± 00 --
SCALE: SHEET NO. OF SHEETS STA. TO STA.

F.A.P. RTE.	SECTION	COUNTY	TOTAL SHEETS	SHEET NO.
322	16-2185-3	PEBBY	37	26
CONTRACT NO. 78167			ILLINOIS FED. AID PROJECT	