


**TYPICAL SECTION #4
INLAY UNDER OVERPASSES**
FRANKLIN/WILLIAMSON COUNTIES
NORTHBOUND AND SOUTHBOUND LANES
FAI RTE 57
(LOOKING IN DIRECTION OF TRAVEL)

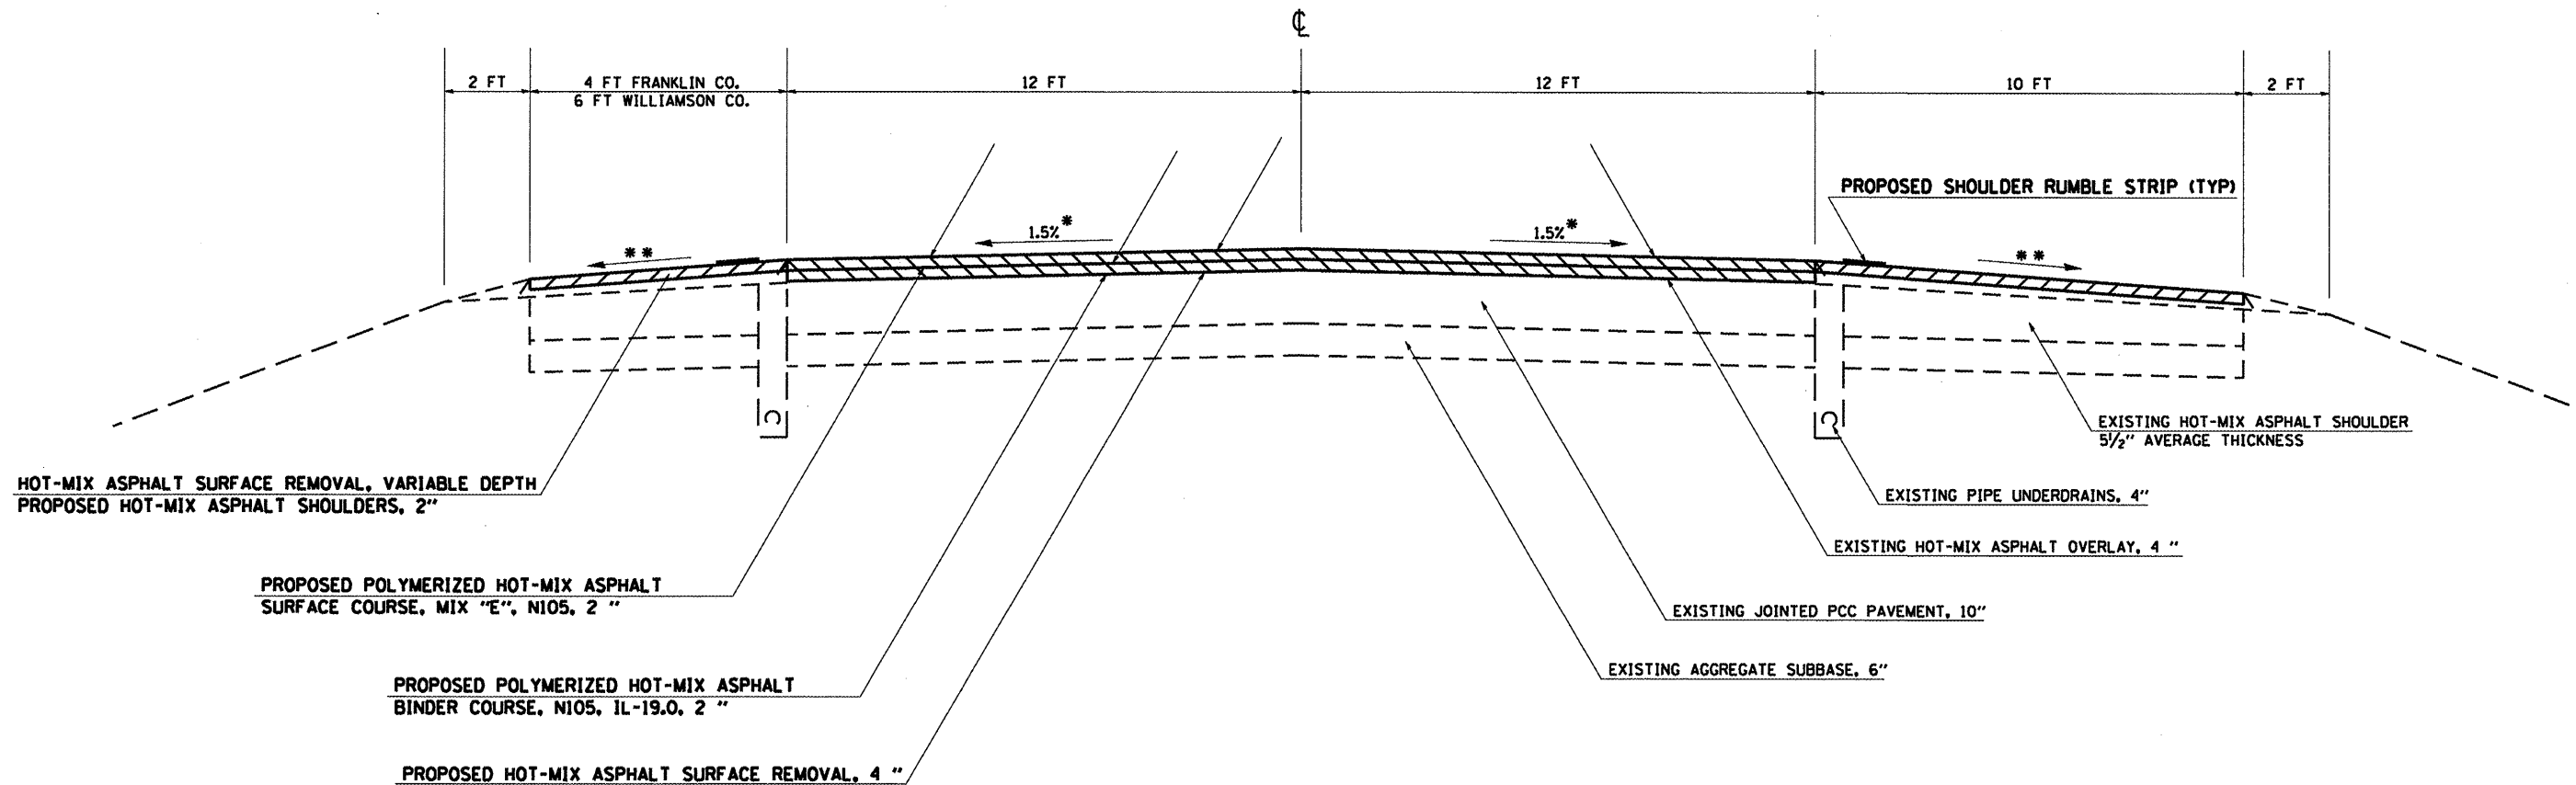

HOT-MIX ASPHALT SURFACE REMOVAL, VARIABLE DEPTH
PROPOSED HOT-MIX ASPHALT SHOULDERS, 2"

PROPOSED POLYMERIZED HOT-MIX ASPHALT
SURFACE COURSE, MIX "E", NI05, 2 "

PROPOSED POLYMERIZED HOT-MIX ASPHALT
BINDER COURSE, NI05, IL-19.0, 2 "

PROPOSED HOT-MIX ASPHALT SURFACE REMOVAL, 4 "

TO BE USED:
NB LANES

STA. 129+00 TO STA. 211+77.85
STA. 213+07.61 TO STA. 289+26.45 BK =
STA. 0+00 AH

TO BE USED:
SB LANES

STA. 239+52.08 TO STA. 289+22.60 BK =
STA. 0+00 AH TO STA. 165+55
STA. 188+10 TO STA. 209+50 BK =
STA. 209+51.5 AH TO STA. 227+64.24
STA. 228+04.54 TO STA. 347+05.54 BK =
STA. 348+47.10 AH TO STA. 419+77.93 BK =
STA. 1461+04.83 AH TO STA. 1465+00

NOTES:

* 1.5% PAVEMENT CROSS SLOPE TO BE ACHIEVED
WITH HOT-MIX ASPHALT BINDER COURSE

** MATCH EXISTING SHOULDER SLOPE UP TO
6% MAXIMUM.

FILE NAME =	USER NAME = #USER#	DESIGNED -	REVISED -	STATE OF ILLINOIS DEPARTMENT OF TRANSPORTATION	TYPICAL SECTION			F.A.I. RTE.	SECTION	COUNTY	TOTAL SHEETS	SHEET NO.
#FILEL#		DRAWN -	REVISED -		57	**	.	98	22			
	PLOT SCALE = #SCALE#	CHECKED -	REVISED -		SCALE: SHEET NO. OF SHEETS STA. TO STA.			CONTRACT NO. 78175				
	PLOT DATE = #DATE#	DATE -	REVISED -		ILLINOIS FED. AID PROJECT			FRANKLIN, WILLIAMSON				