


TYPICAL SECTION #5 ENTRANCE & EXIT RAMPS

FRANKLIN COUNTY
SOUTHBOUND LANES ONLY
FAI RTE 57
(LOOKING IN DIRECTION OF TRAVEL)

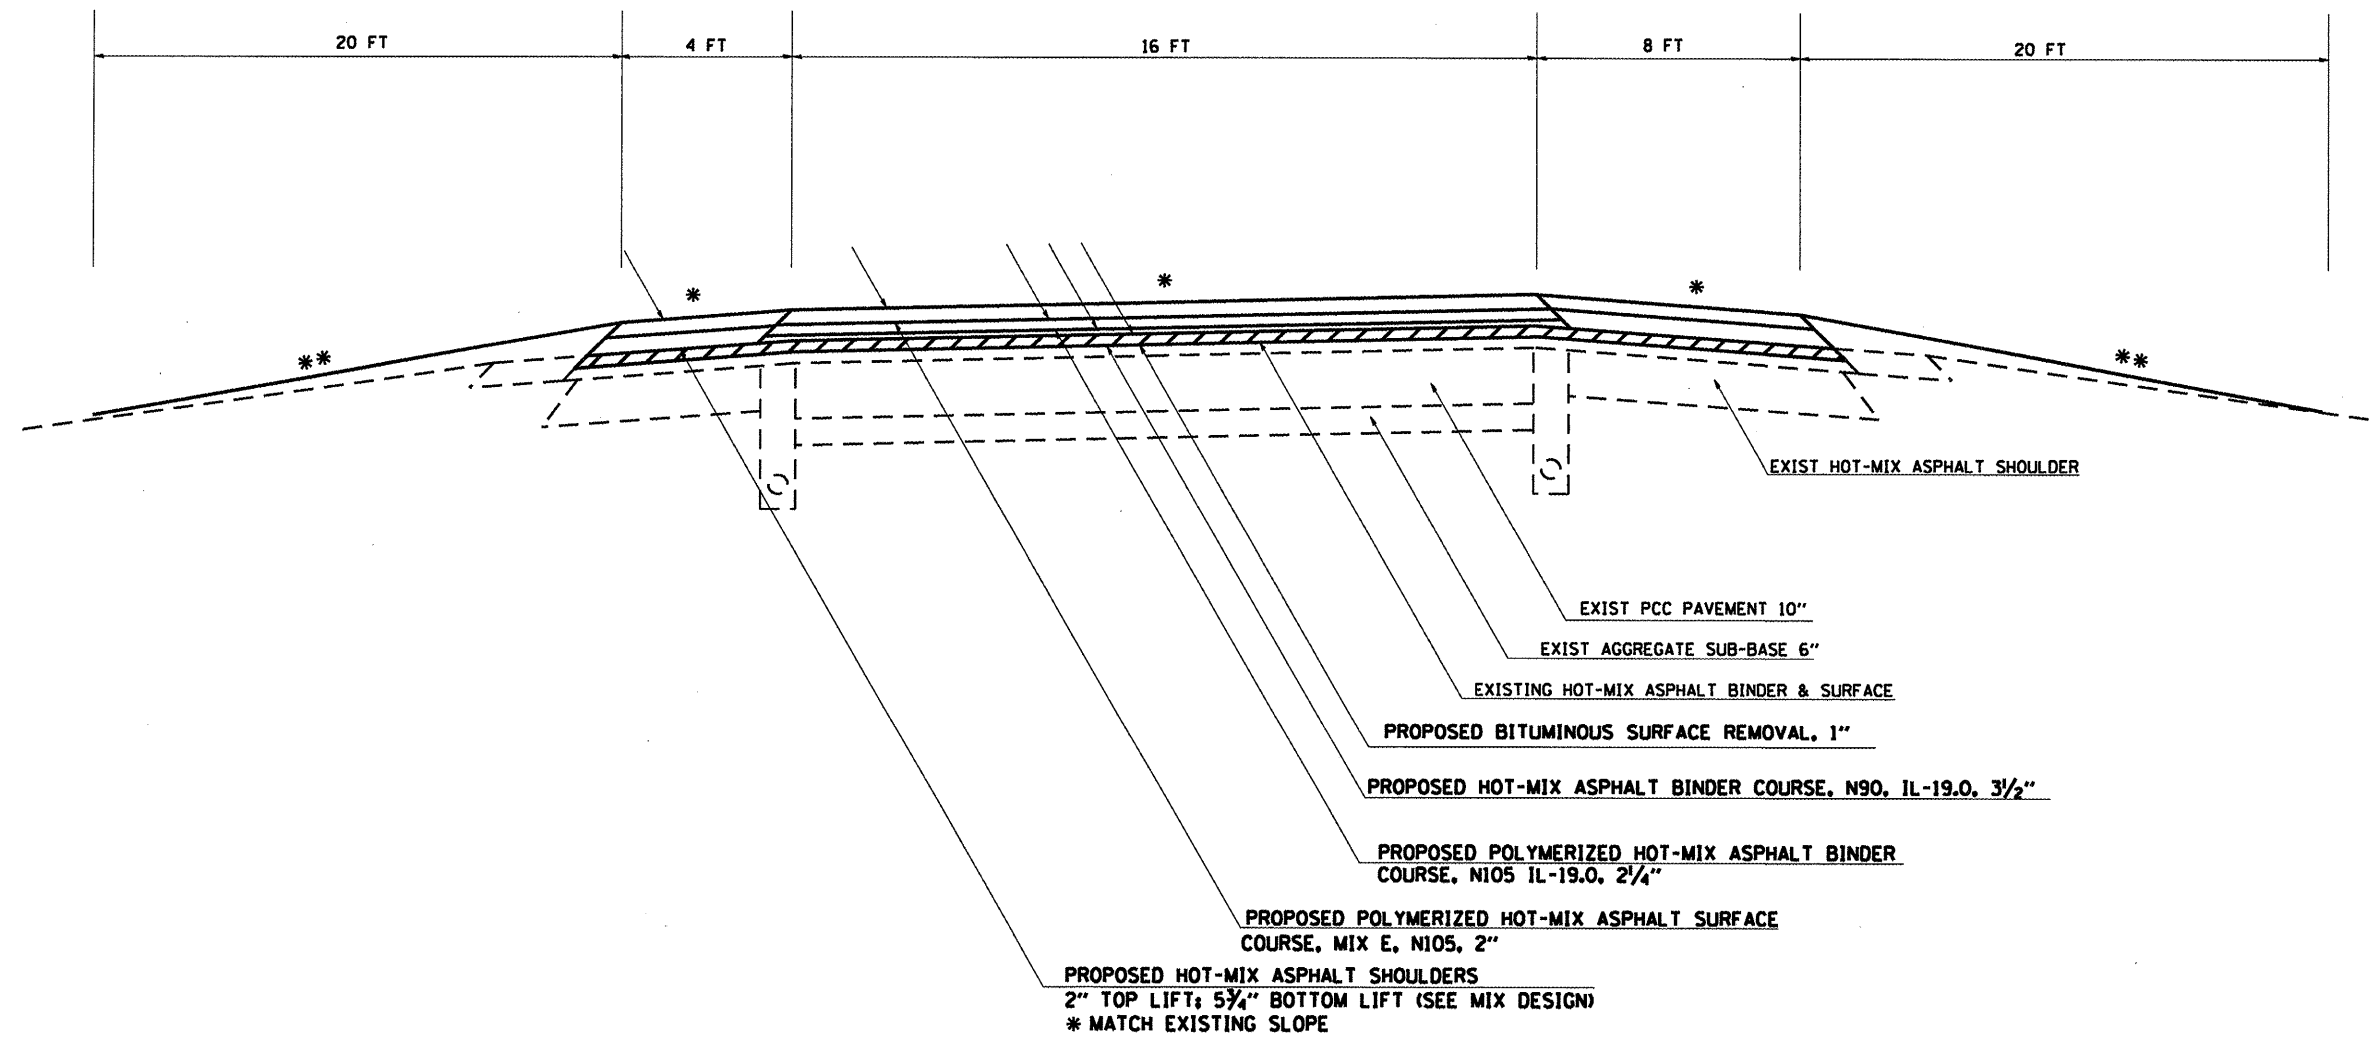

NOTES:

- * MATCH EXISTING SLOPE
- ** GRADING AND SHAPING SHOULDERS

TO BE USED:
IL 14 INTERCHANGE
IL 149 INTERCHANGE
MORGAN ST. INTERCHANGE

FILE NAME = #FILE#	USER NAME = #USER#	DESIGNED -	REVISED -	STATE OF ILLINOIS DEPARTMENT OF TRANSPORTATION	TYPICAL SECTION	F.A.I. RTE. 57	SECTION **	COUNTY *	TOTAL SHEETS 98	SHEET NO. 23
	PLOT SCALE = #SCALE#	DRAWN -	REVISED -						CONTRACT NO. 78175	
	PLOT DATE = #DATE#	CHECKED -	REVISED -		SCALE:	SHEET NO.	OF	SHEETS	STA.	TO STA.
** 09 RUBBLIZATION FY 10-1 FRANKLIN, WILLIAMSON										