


↑ ARROW BARRICADE
 ○ BARREL

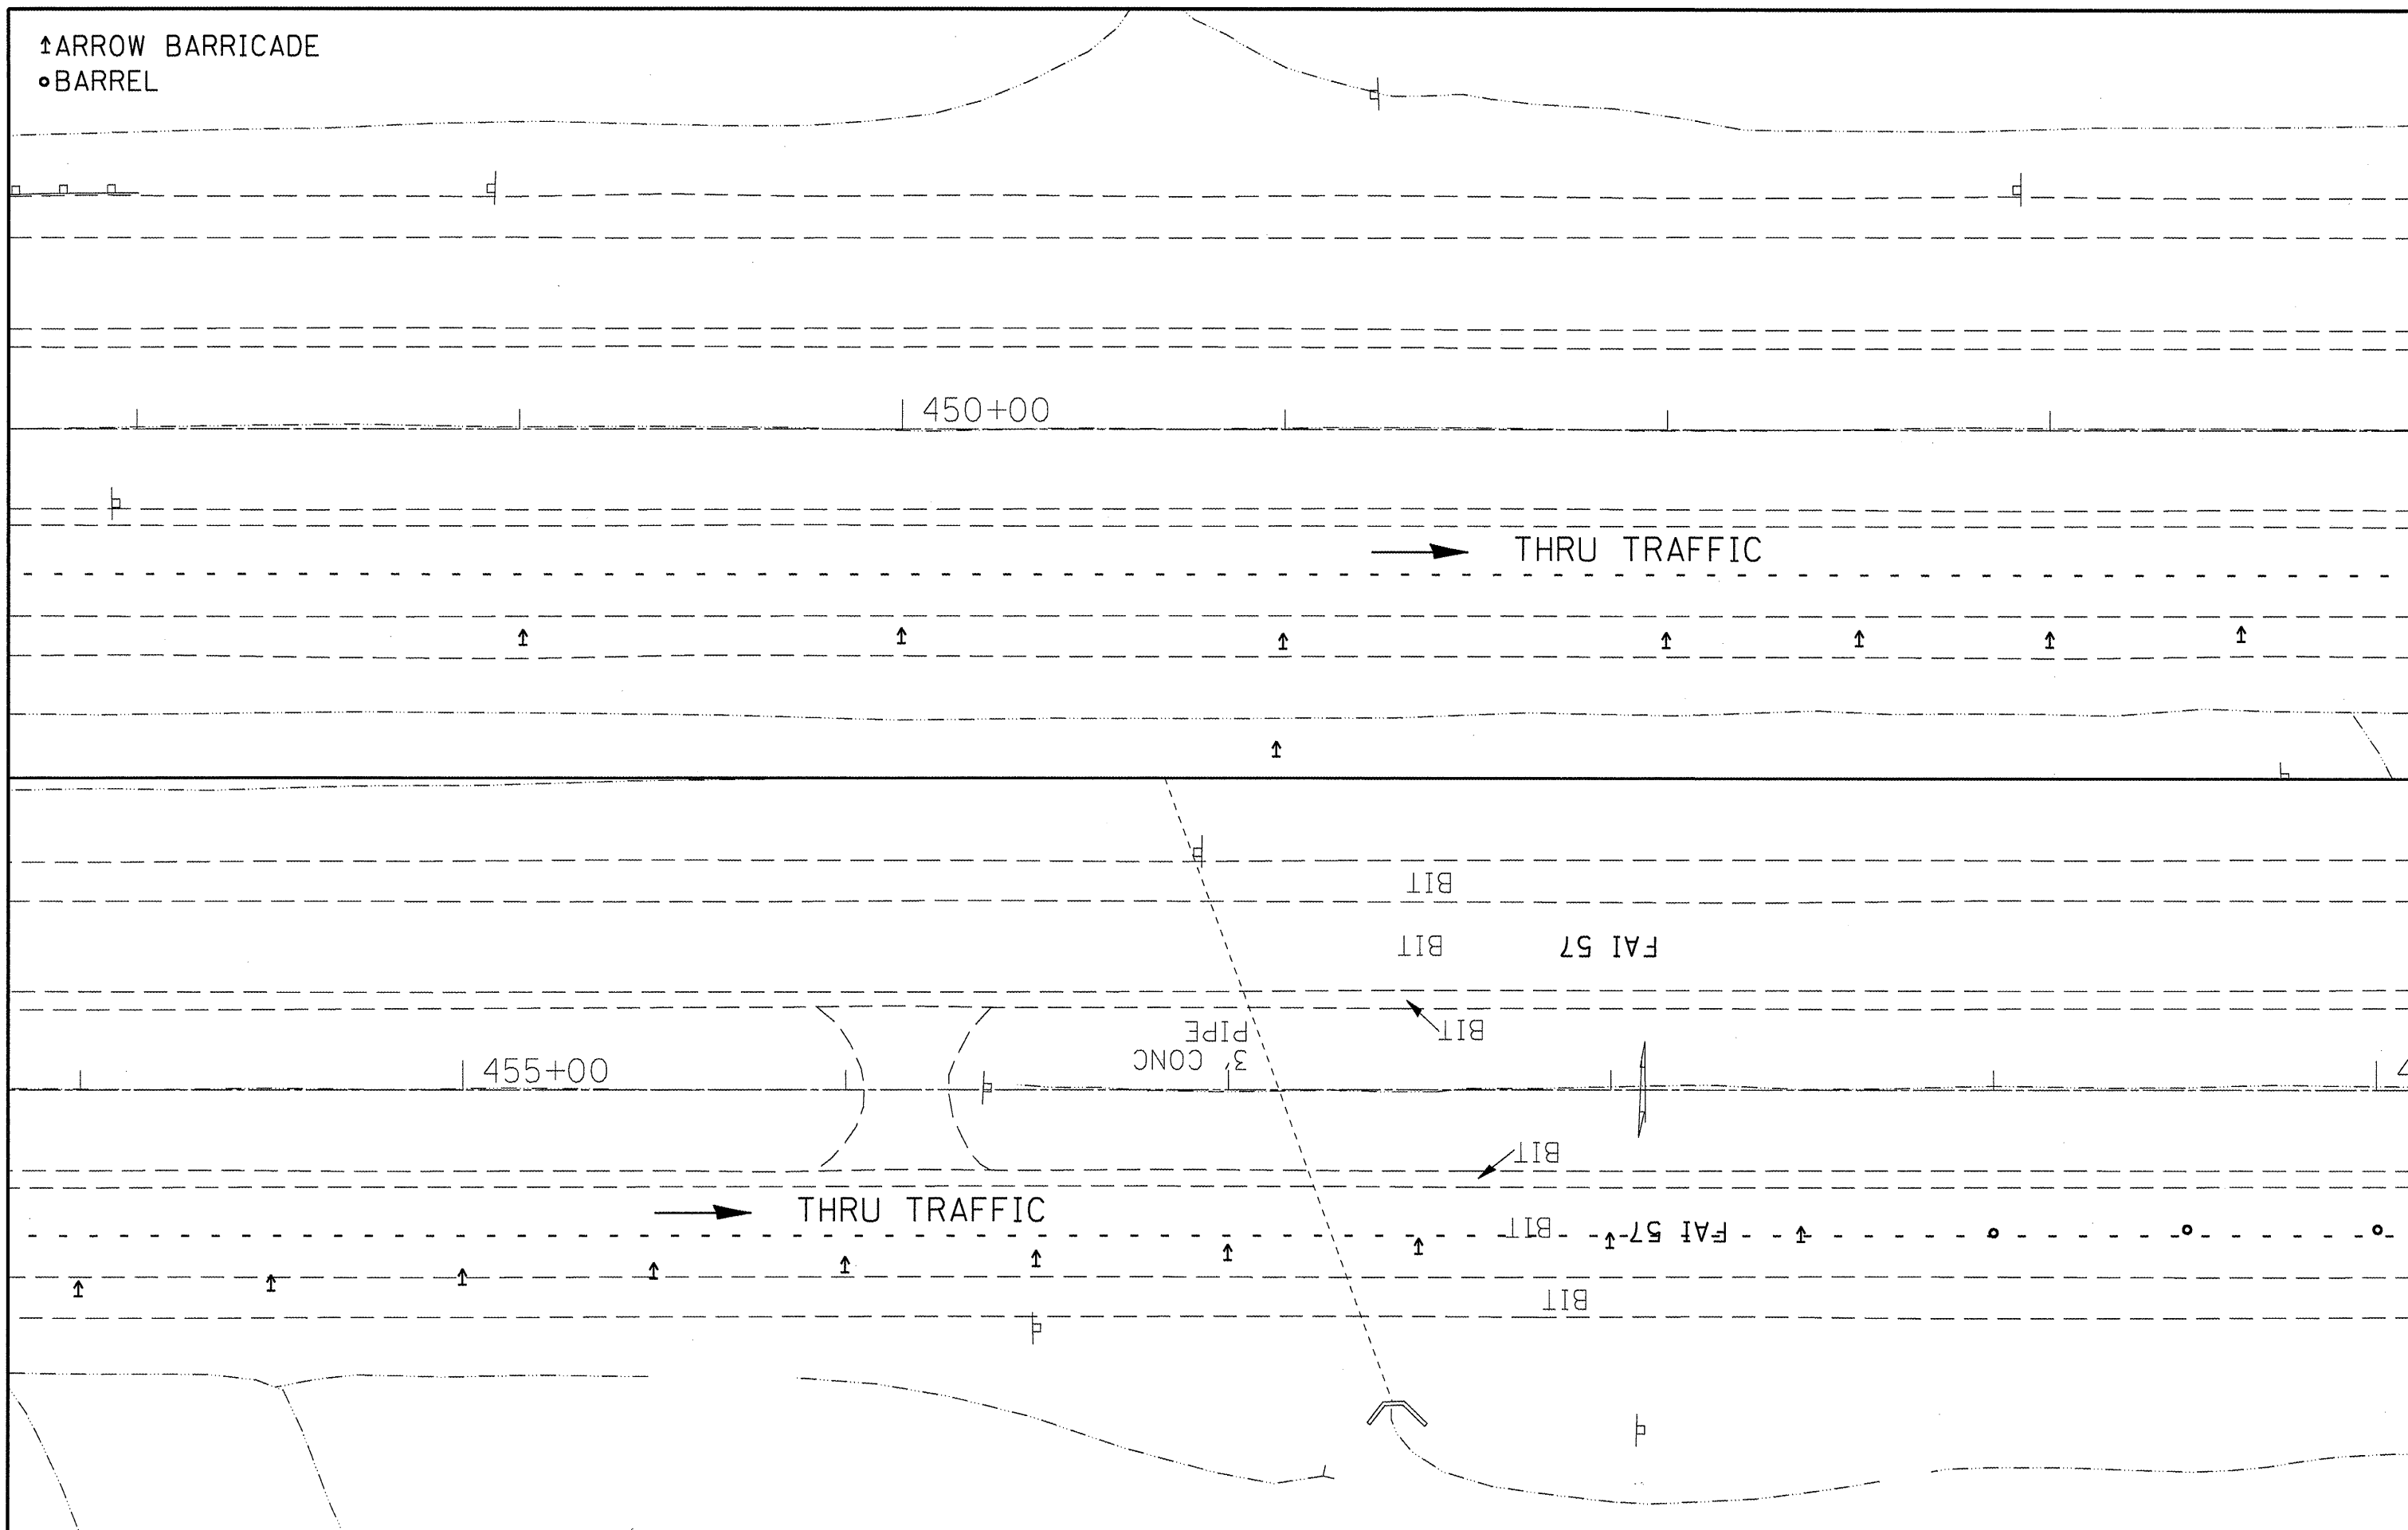

FILE NAME = c:\pwwork\pwwid01\COLEMM\d0171161\78175	USER NAME = colemm Frank-shr-staging.dgn	DESIGNED - DRAWN -	REVISED - REVISED -	STATE OF ILLINOIS DEPARTMENT OF TRANSPORTATION	TRAFFIC CONTROL DETAIL IL 14 EXIT RAMP	F.A.I. RTE. 57	SECTION **	COUNTY *	TOTAL SHEETS 98	SHEET NO. 71	
PLOT SCALE = 48,0000' / IN. PLOT DATE = 1/28/2010		CHECKED - DATE -	REVISED - REVISED -			SCALE:	SHEET NO. OF SHEETS STA. TO STA.	CONTRACT NO. 78175 ILLINOIS FED. AID PROJECT			
** D9 RUBBLIZATION FY 10-1											
FRANKLIN, WILLIAMSON											