


↑ ARROW BARRICADE
 ○ BARREL

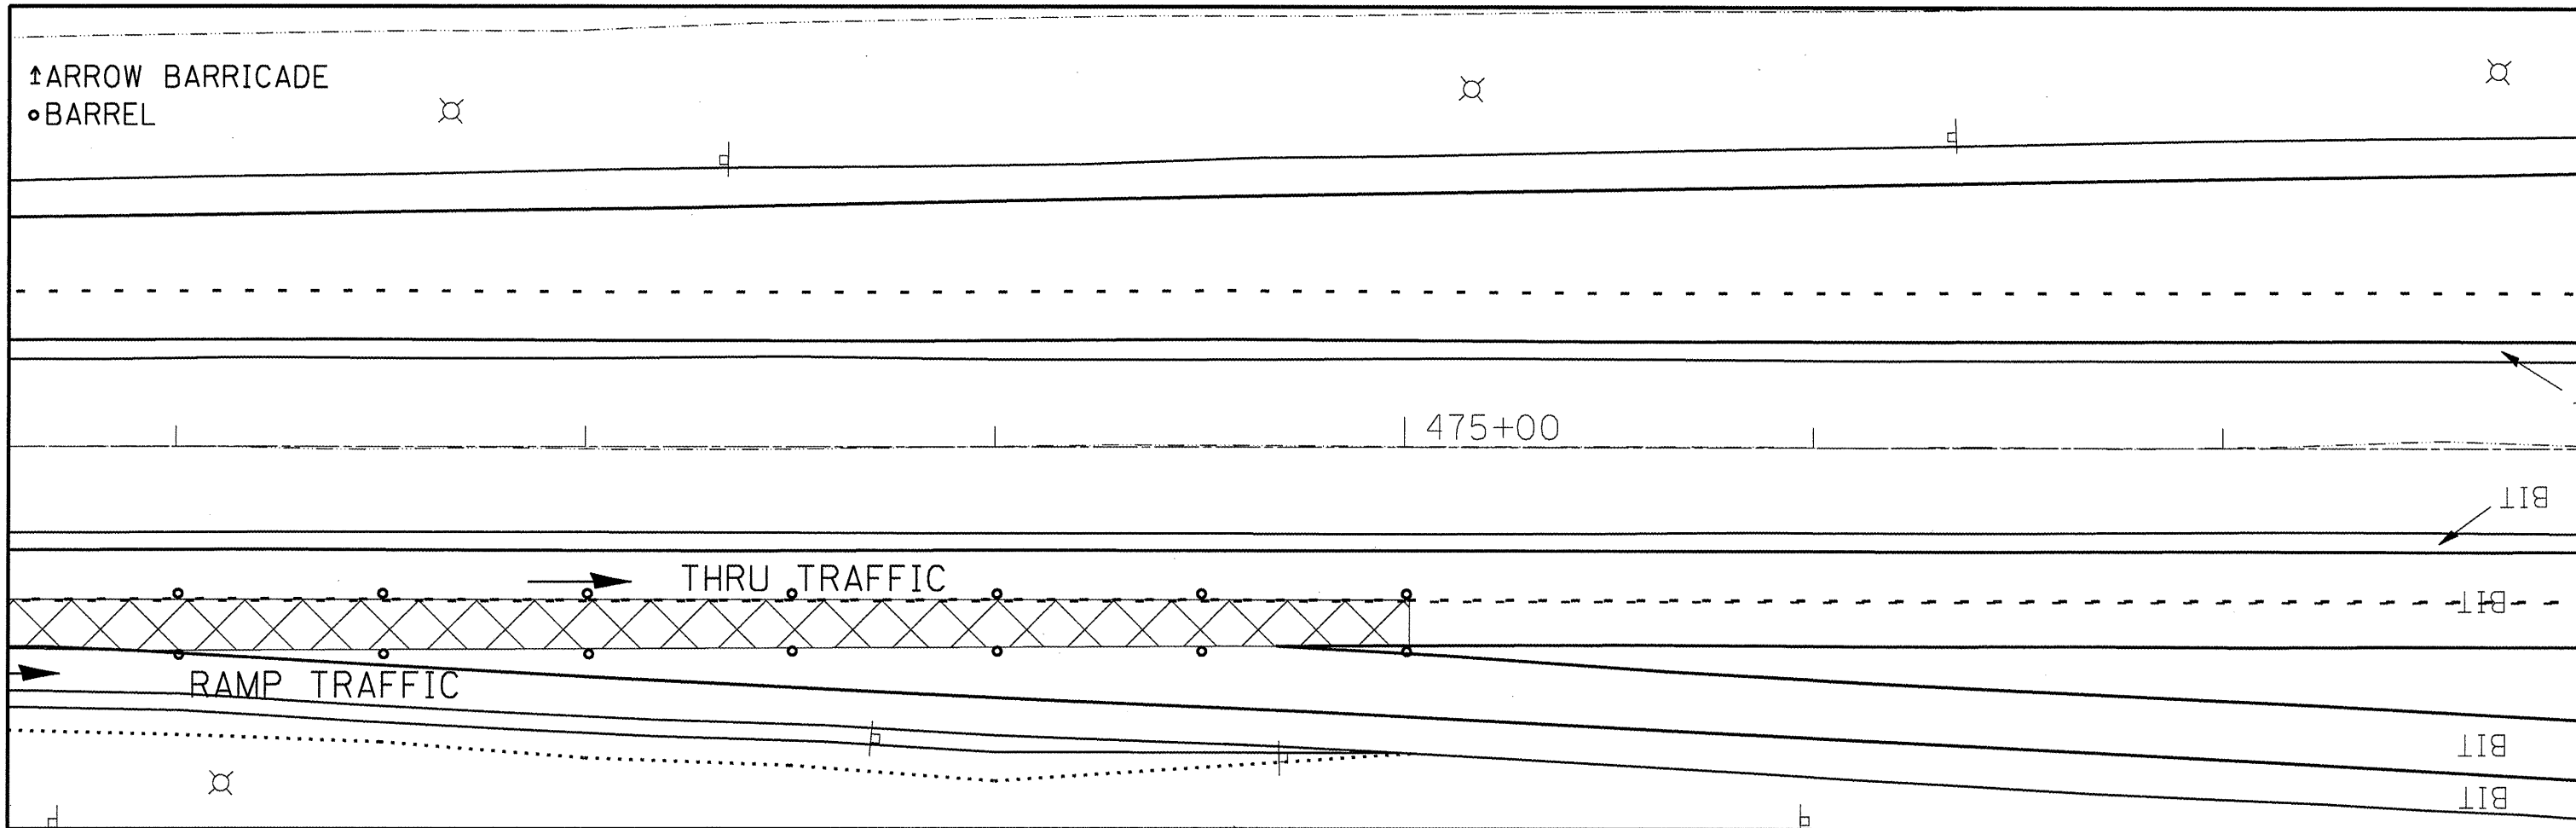

FILE NAME =
 c:\pwwork\pwwid\COLEMM\d8171161\78175-

USER NAME = colemm
 Frank-ht-staging.dgn
 PLOT SCALE = 40.0000' / IN.
 PLOT DATE = 1/28/2010

DESIGNED -	REVISED -
DRAWN -	REVISED -
CHECKED -	REVISED -
DATE -	REVISED -

**STATE OF ILLINOIS
 DEPARTMENT OF TRANSPORTATION**

**TRAFFIC CONTROL DETAIL
 IL 14 EXIT RAMP**

SCALE: SHEET NO. OF SHEETS STA. TO STA.

F.A.I. RTE.	SECTION	COUNTY	TOTAL SHEETS	SHEET NO.
57	**	*	98	73
ILLINOIS FED. AID PROJECT			CONTRACT NO. 78175	