



# SUGGESTED MESSAGE BOARD PLACEMENT

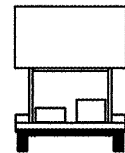

DRAWING NOT TO SCALE

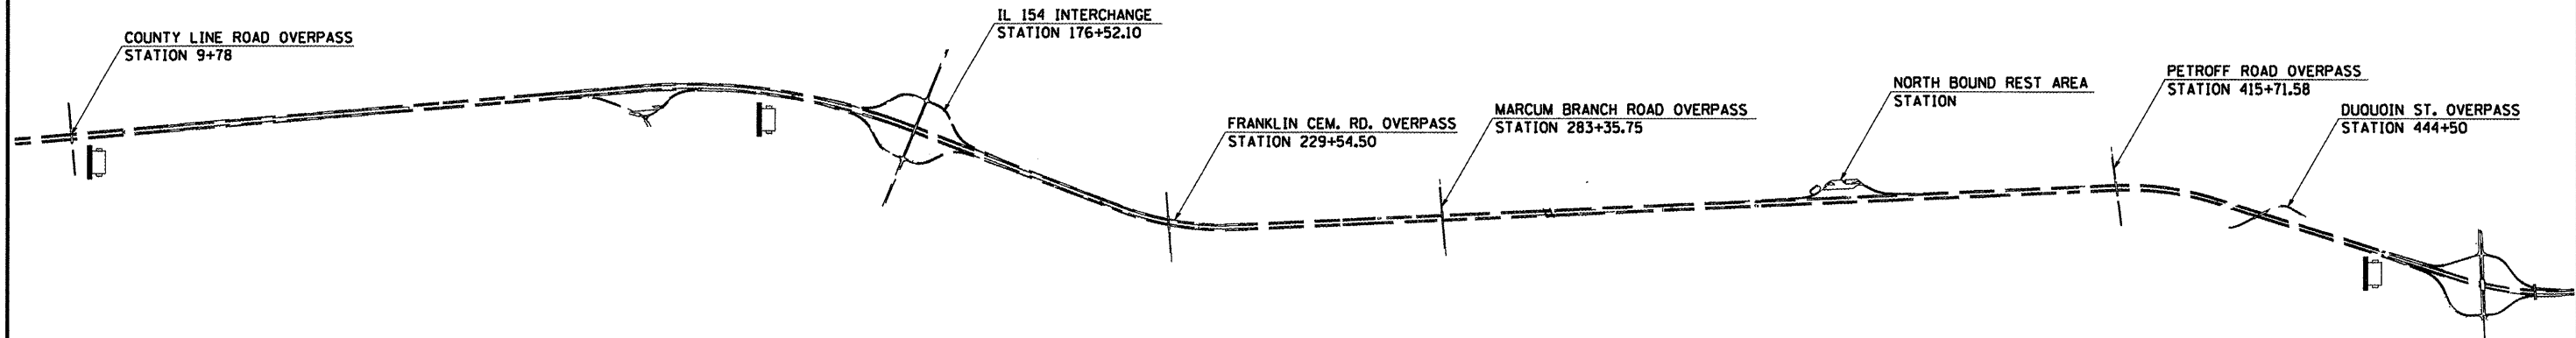

THE MESSAGE BOARDS SHALL BE IN ADDITION TO THE MESSAGE BOARD FOR TC STANDARD 701400



EXACT PLACEMENT AND MESSAGES SHALL BE AS DIRECTED BY THE ENGINEER

 PORTABLE CHANGEABLE MESSAGE SIGN

# SUGGESTED MESSAGE BOARD PLACEMENT




DRAWING NOT TO SCALE

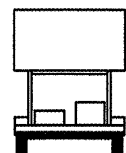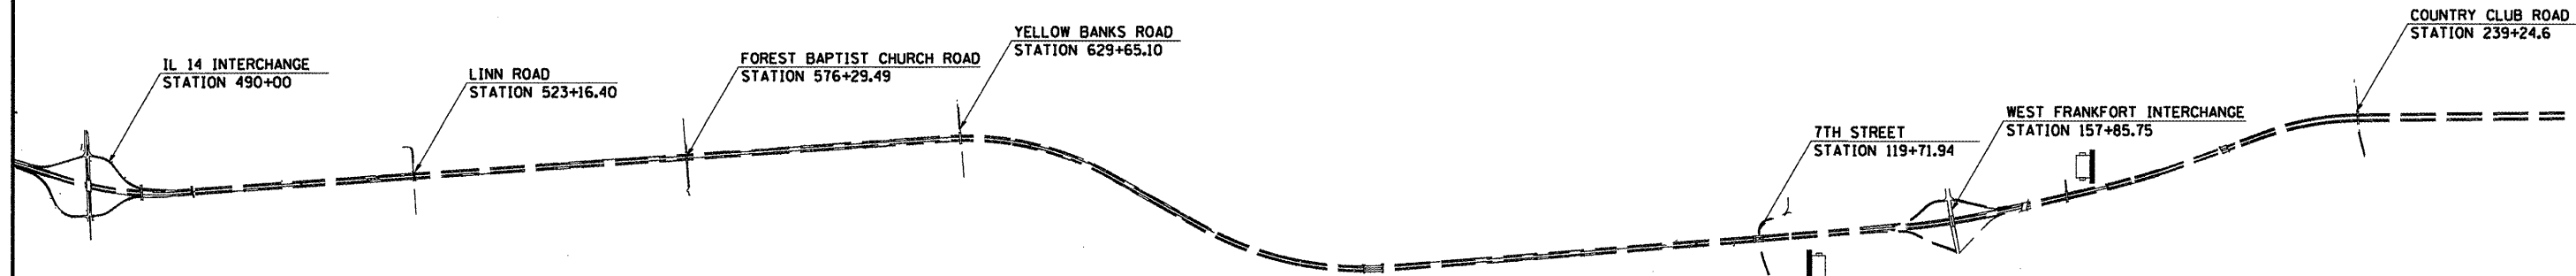

THE MESSAGE BOARDS SHALL BE IN ADDITION TO THE MESSAGE BOARD FOR TC STANDARD 701400

EXACT PLACEMENT AND MESSAGES SHALL BE AS DIRECTED BY THE ENGINEER

 PORTABLE CHANGEABLE MESSAGE SIGN

|             |                      |            |           |
|-------------|----------------------|------------|-----------|
| FILE NAME = | USER NAME = #USER#   | DESIGNED - | REVISED - |
| #FILE#      |                      | DRAWN -    | REVISED - |
|             | PLOT SCALE = #SCALE# | CHECKED -  | REVISED - |
|             | PLOT DATE = #DATE#   | DATE -     | REVISED - |

STATE OF ILLINOIS  
DEPARTMENT OF TRANSPORTATION

SUGGESTED MESSAGE BOARD PLACEMENT

SCALE: SHEET NO. OF SHEETS STA. TO STA.

| F.A.I. RTE.        | SECTION | COUNTY | TOTAL SHEETS              | SHEET NO. |
|--------------------|---------|--------|---------------------------|-----------|
| 57                 | **      | .      | 98                        | 74        |
| CONTRACT NO. 78175 |         |        | ILLINOIS FED. AID PROJECT |           |

\*\* D9 RUBBLIZATION FY 10-1

FRANKLIN, WILLIAMSON