




NOT TO SCALE

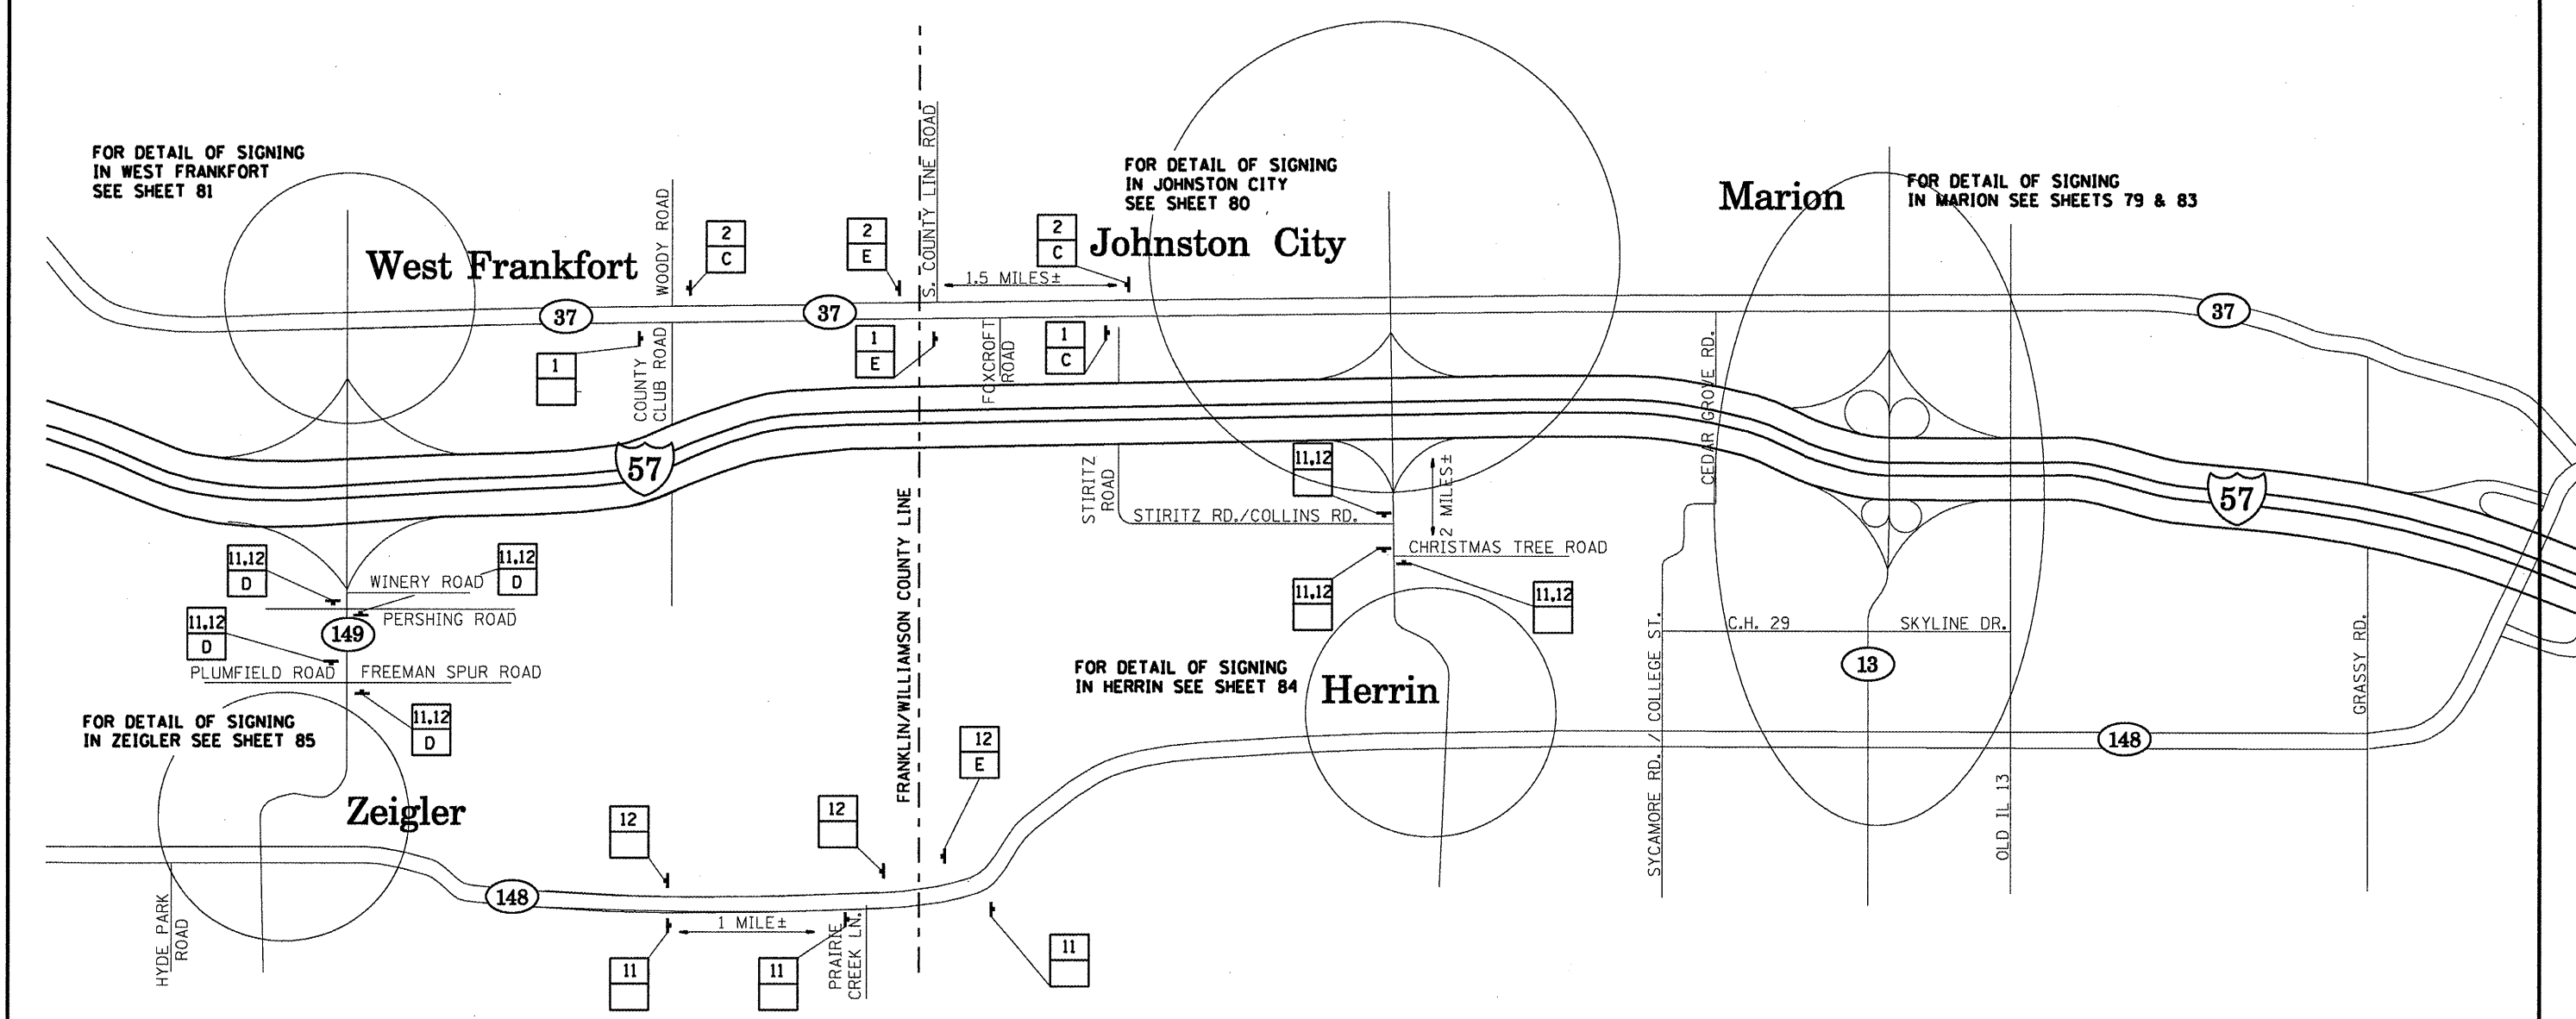

FOR DETAIL OF SIGNING IN WEST FRANKFORT SEE SHEET 81

FOR DETAIL OF SIGNING IN JOHNSTON CITY SEE SHEET 80

FOR DETAIL OF SIGNING IN MARION SEE SHEETS 79 & 83

FOR DETAIL OF SIGNING IN ZEIGLER SEE SHEET 85

FOR DETAIL OF SIGNING IN HERRIN SEE SHEET 84

FILE NAME = #FILE#	USER NAME = #USER#	DESIGNED -	REVISED -	STATE OF ILLINOIS DEPARTMENT OF TRANSPORTATION	ALTERNATE ROUTE SIGNING DETAIL			F.A.I. RTE. 57	SECTION ..	COUNTY .	TOTAL SHEETS 98	SHEET NO. 78
	PLOT SCALE = #SCALE#	DRAWN -	REVISED -		SCALE:	SHEET NO.	OF	SHEETS	STA.	TO STA.	CONTRACT NO. 78175	
	PLOT DATE = #DATE#	CHECKED -	REVISED -		ILLINOIS FED. AID PROJECT							
		DATE -	REVISED -		** D9 RUBBLIZATION FY 10-1							

FRANKLIN, WILLIAMSON