


ALTERNATE ROUTE SIGNING - WEST CITY - BENTON

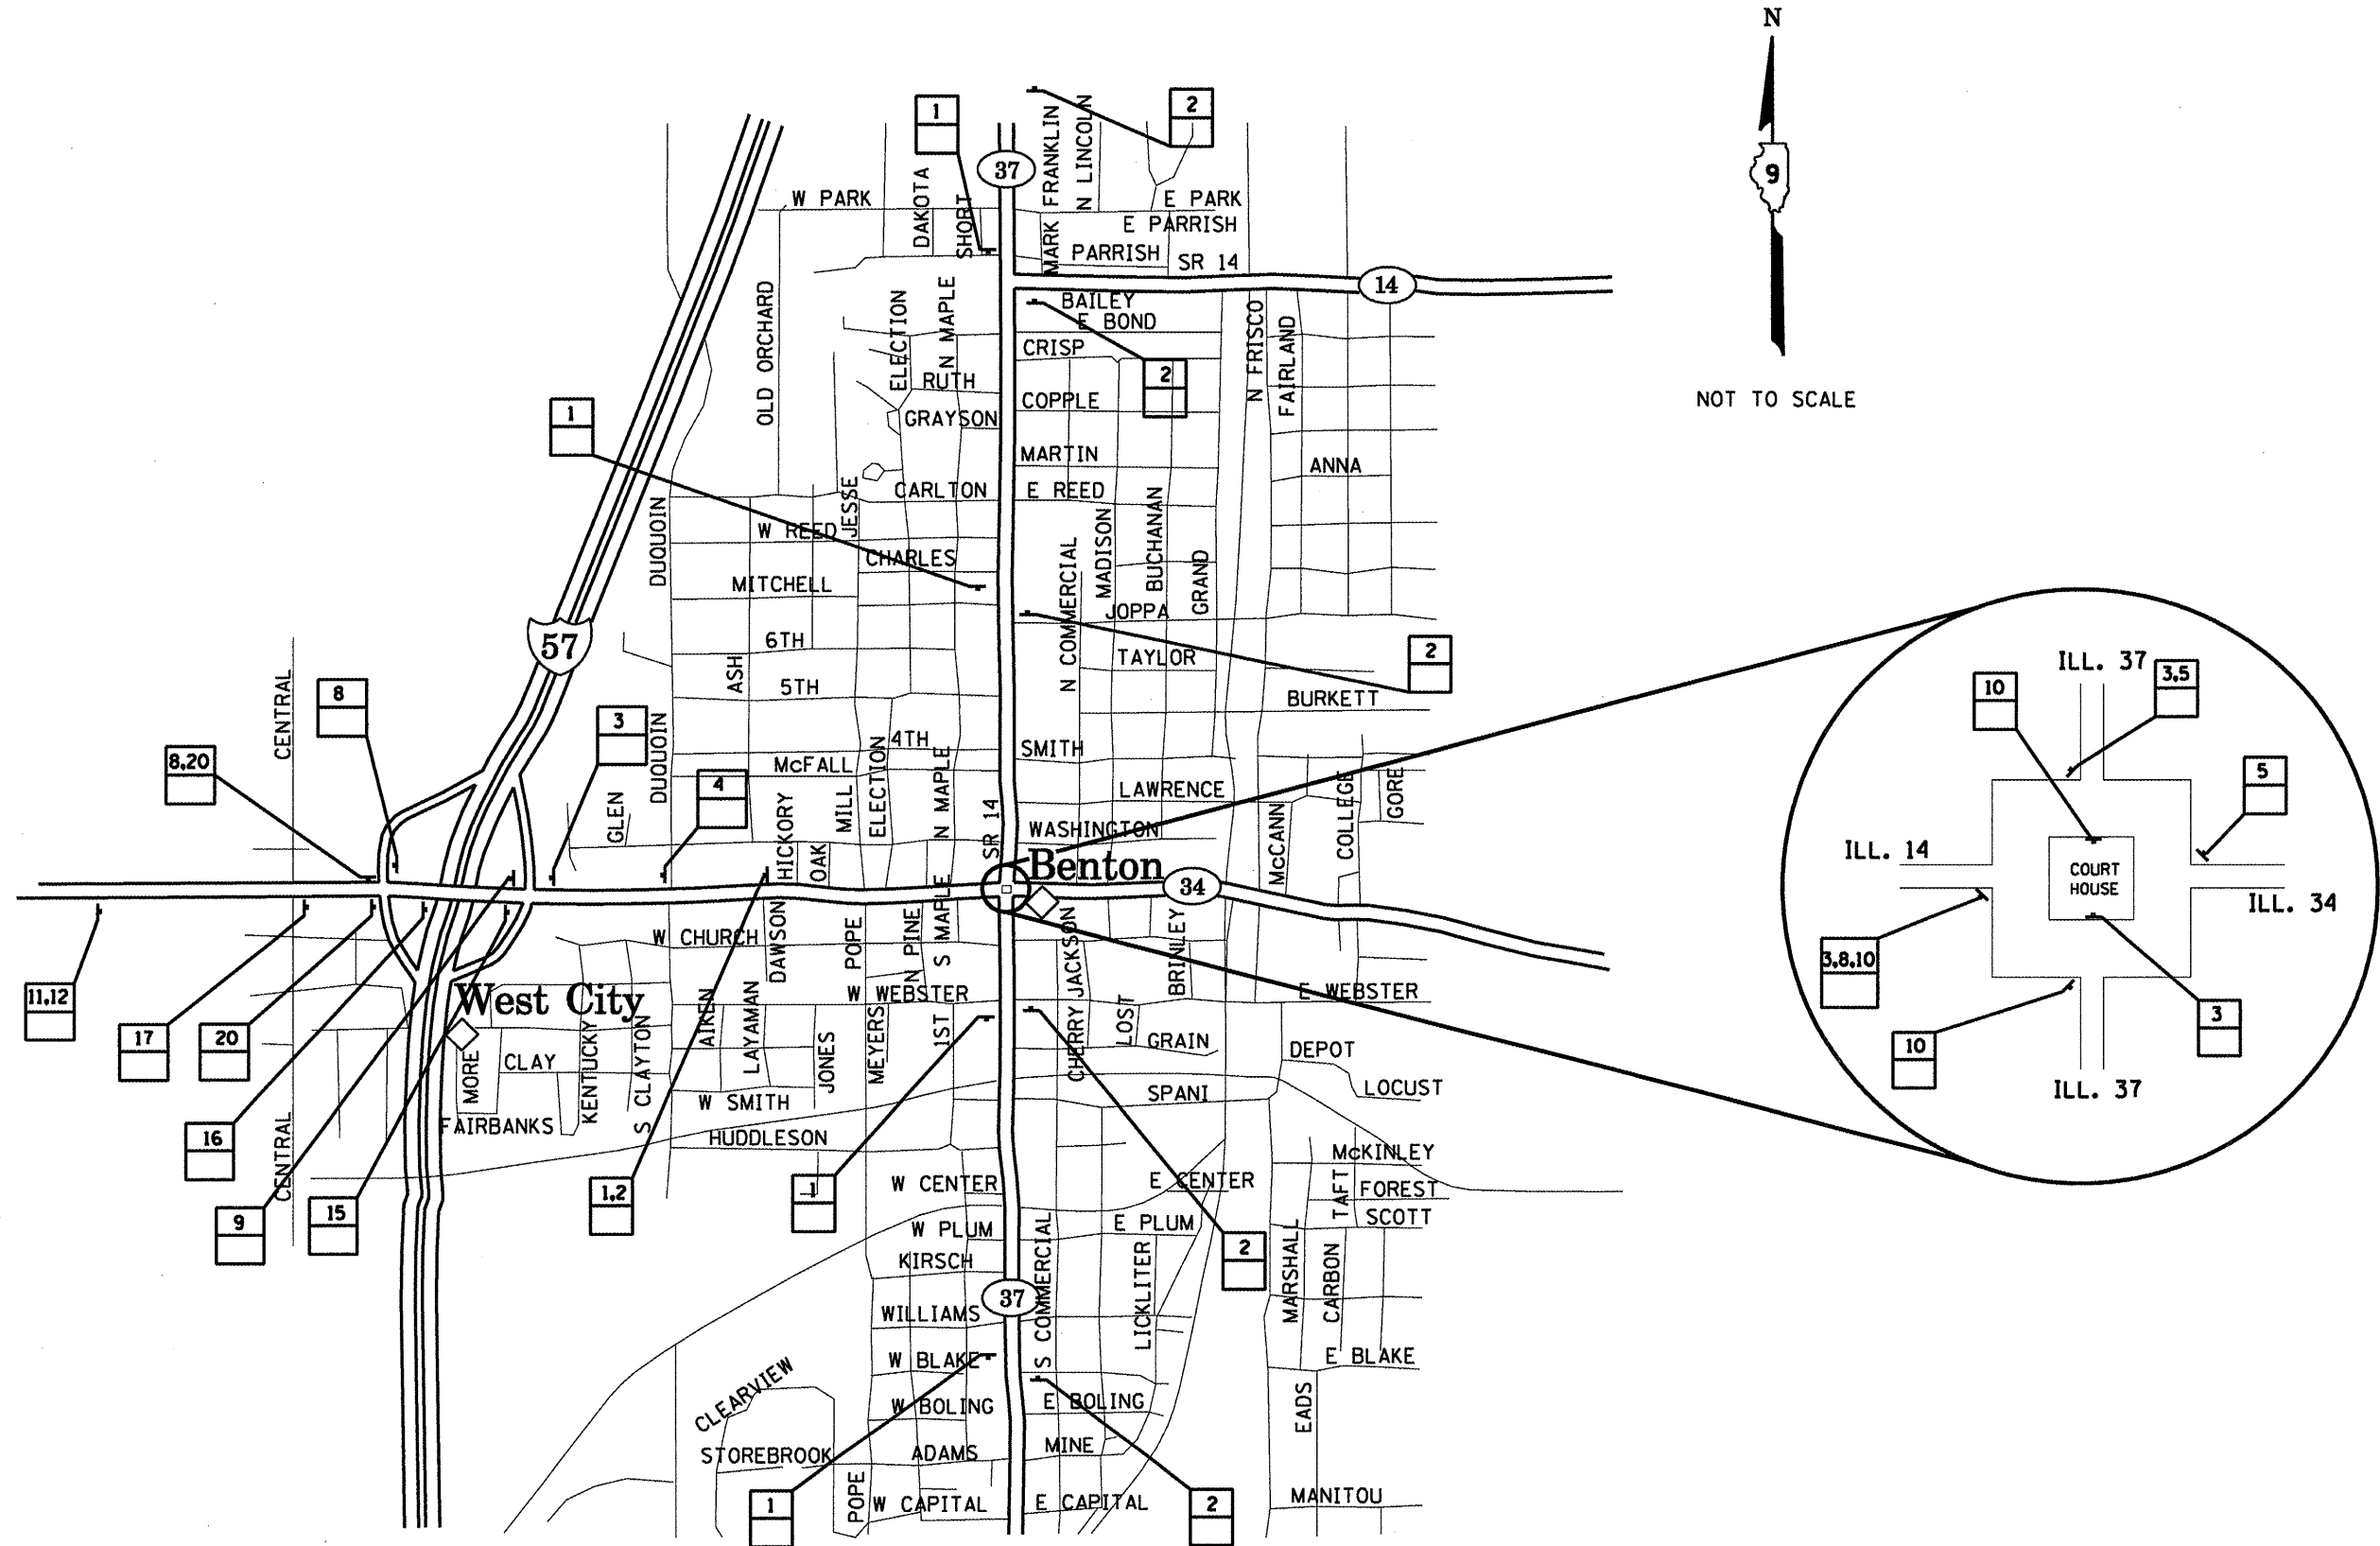

FILE NAME =
#FILE#

USER NAME = #USER#
DESIGNED -
DRAWN -
PLOT SCALE = #SCALE#
CHECKED -
PLOT DATE = #DATE#
DATE -

REVISÉ -
REVISÉ -
REVISÉ -
REVISÉ -

REVISÉ -
REVISÉ -
REVISÉ -
REVISÉ -

STATE OF ILLINOIS
DEPARTMENT OF TRANSPORTATION

ALTERNATE ROUTE SIGNING DETAIL
ALTERNATE A & B IL 37/148 BENTON

SCALE: SHEET NO. OF SHEETS STA. TO STA.

F.A.I. RTE.	SECTION	COUNTY	TOTAL SHEETS	SHEET NO.
57	**	.	98	82
CONTRACT NO. 78175			ILLINOIS FED. AID PROJECT	