


NOT TO SCALE

N

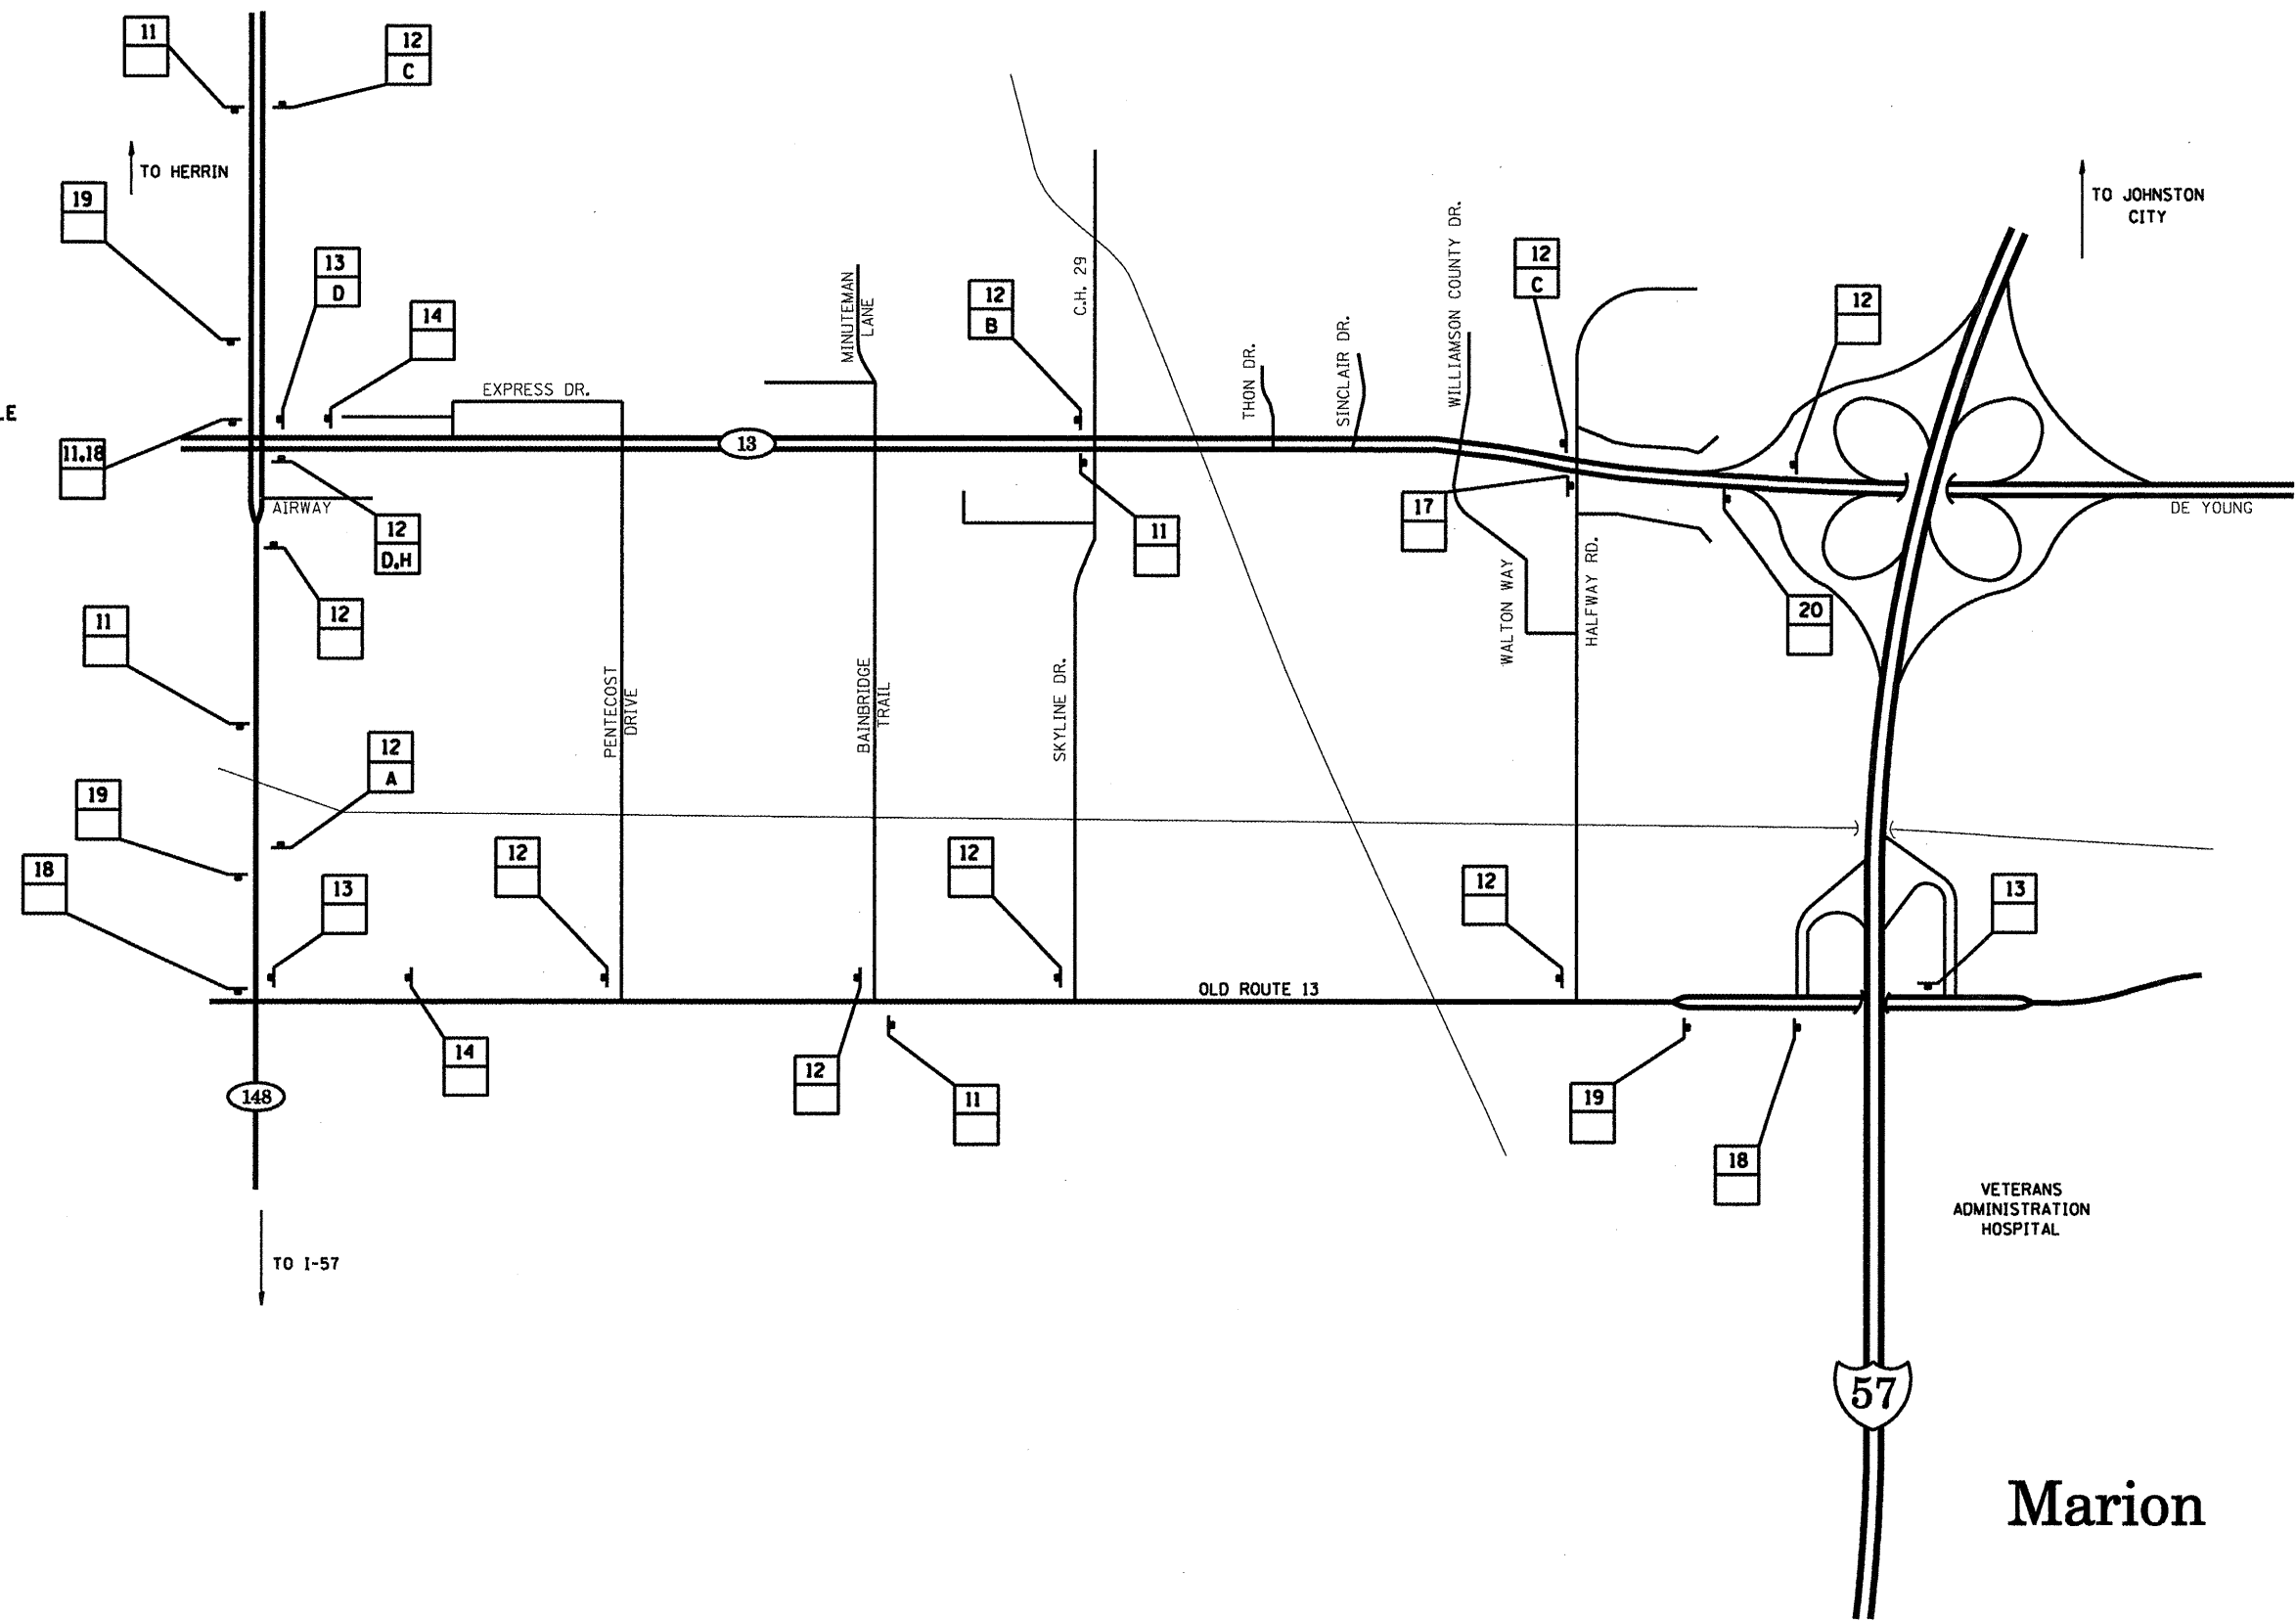

FILE NAME = #FILE#	USER NAME = #USER#	DESIGNED -	REVISED -	<b>STATE OF ILLINOIS DEPARTMENT OF TRANSPORTATION</b>	<b>ALTERNATE ROUTE SIGNING DETAIL ALTERNATE B IL 148 MARION</b>		F.A.I. RTE.	SECTION	COUNTY	TOTAL SHEETS	SHEET NO.	
	PLOT SCALE = #SCALE#	CHECKED -	REVISED -				57	**	*	98	83	
PLOT DATE = #DATE#	DATE -	REVISED -	REVISED -		SCALE:	SHEET NO.	OF	SHEETS	STA.	TO STA.	ILLINOIS FED. AID PROJECT CONTRACT NO. 78175	
** 09 RUBBLIZATION FY 10-1 FRANKLIN, WILLIAMSON												