



DETAIL OF MEDIAN CROSSOVER PLAN VIEW

TO BE USED:

| STATION | A (FOOT) | B (FOOT) | C (FOOT) |
|---------|-------------|-------------|-------------|
| 188+59 | 21.3 | 26.4 | 46.0 |

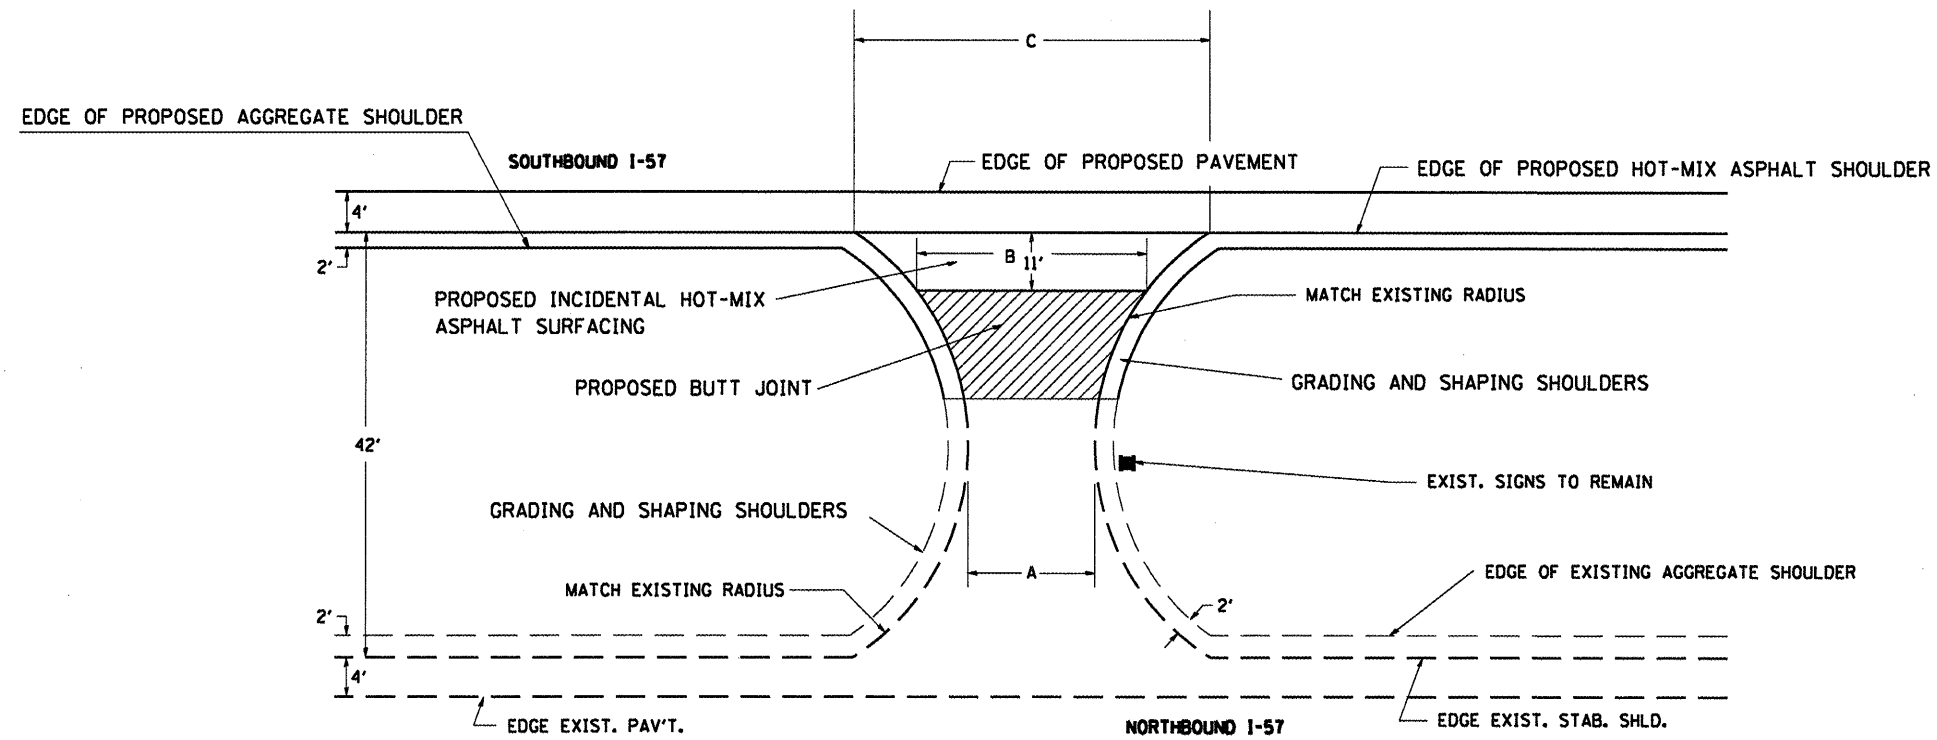

DETAIL OF MEDIAN CROSSOVER CROSS SECTIONAL VIEW

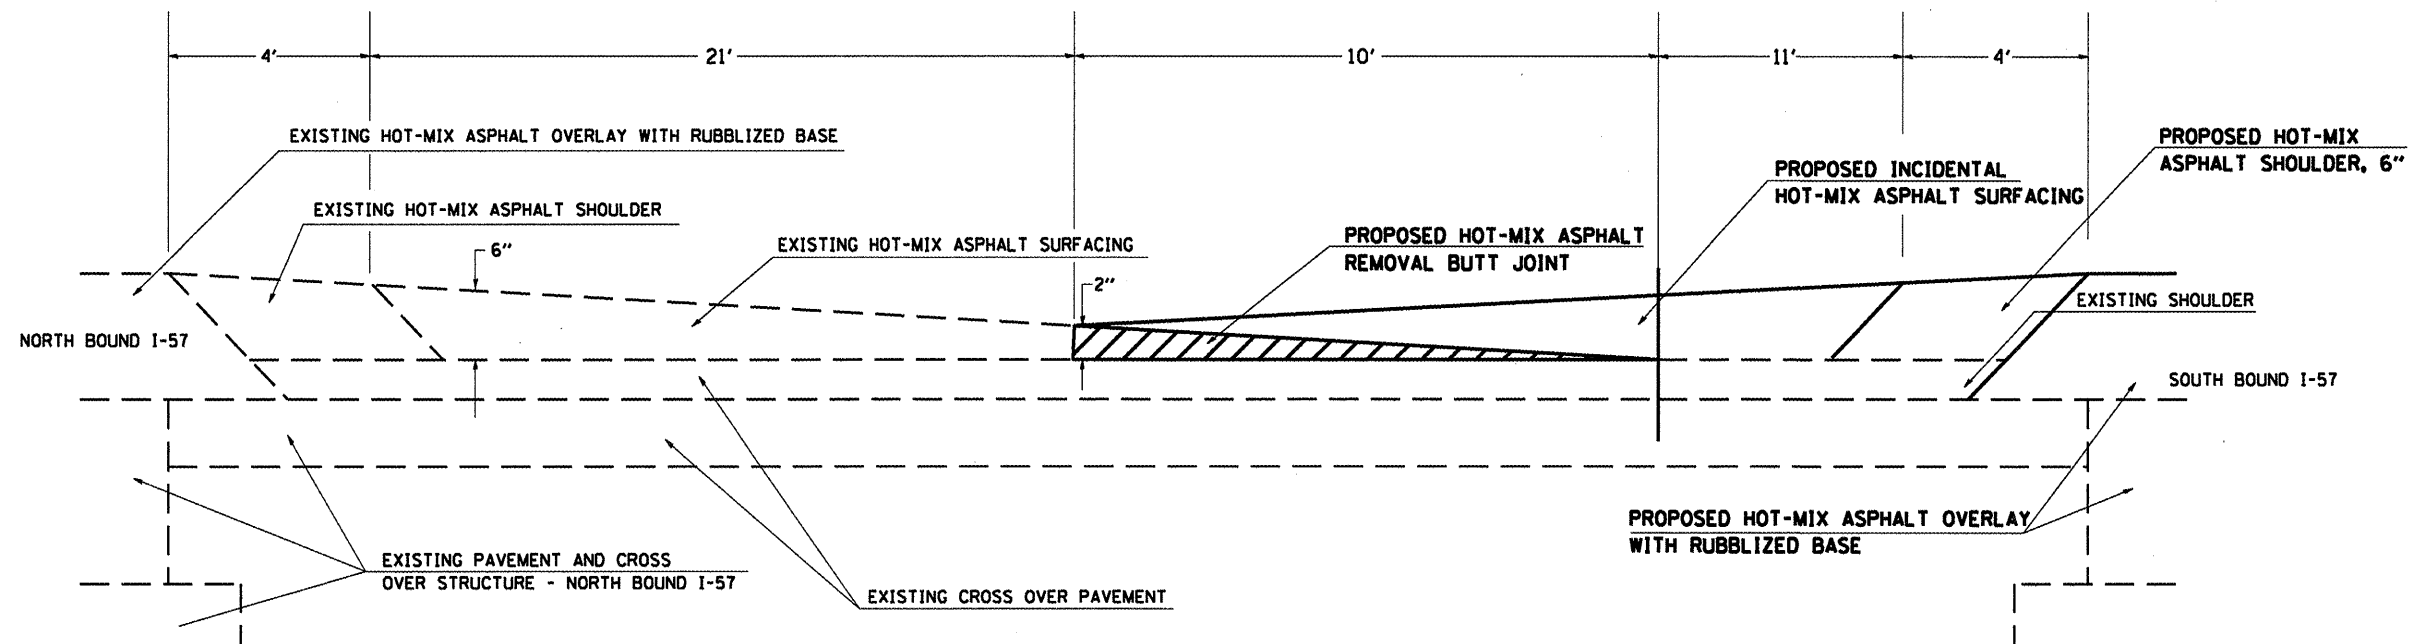

**STATE OF ILLINOIS
DEPARTMENT OF TRANSPORTATION**

MEDIAN CROSSOVER RESURFACING DETAIL

| F.A.I. RTE. | SECTION | COUNTY | TOTAL SHEETS | SHEET NO. |
|-------------|---------|--------|--------------|-----------|
| 57 | ** | * | 98 | 90 |

CONTRACT NO. 78175

SCALE: SHEET NO. OF SHEETS STA. TO STA.

** D9 RUBBLIZATION FY 10-1

FRANKLIN, WILLIAMSON

FILE NAME =
c:\pwworking\pwidot\COLEMM\d0171161\78175

USER NAME = colemm
htv-typical.dgn

DESIGNED -
DRAWN -

REVISED -
REVISED -

PLOT SCALE = 100.0000' / IN.
PLOT DATE = 1/28/2010

CHECKED -
DATE -

REVISED -
REVISED -