



## DETAIL OF MEDIAN CROSSOVER PLAN VIEW

TO BE USED:

STATION	A (FOOT)	B (FOOT)	C (FOOT)
7+90	25.6	35.3	53.2
135+75	44.8	83.4	110.7
196+34	45.8	84.6	116.6
305+91	43.4	82.7	111.5

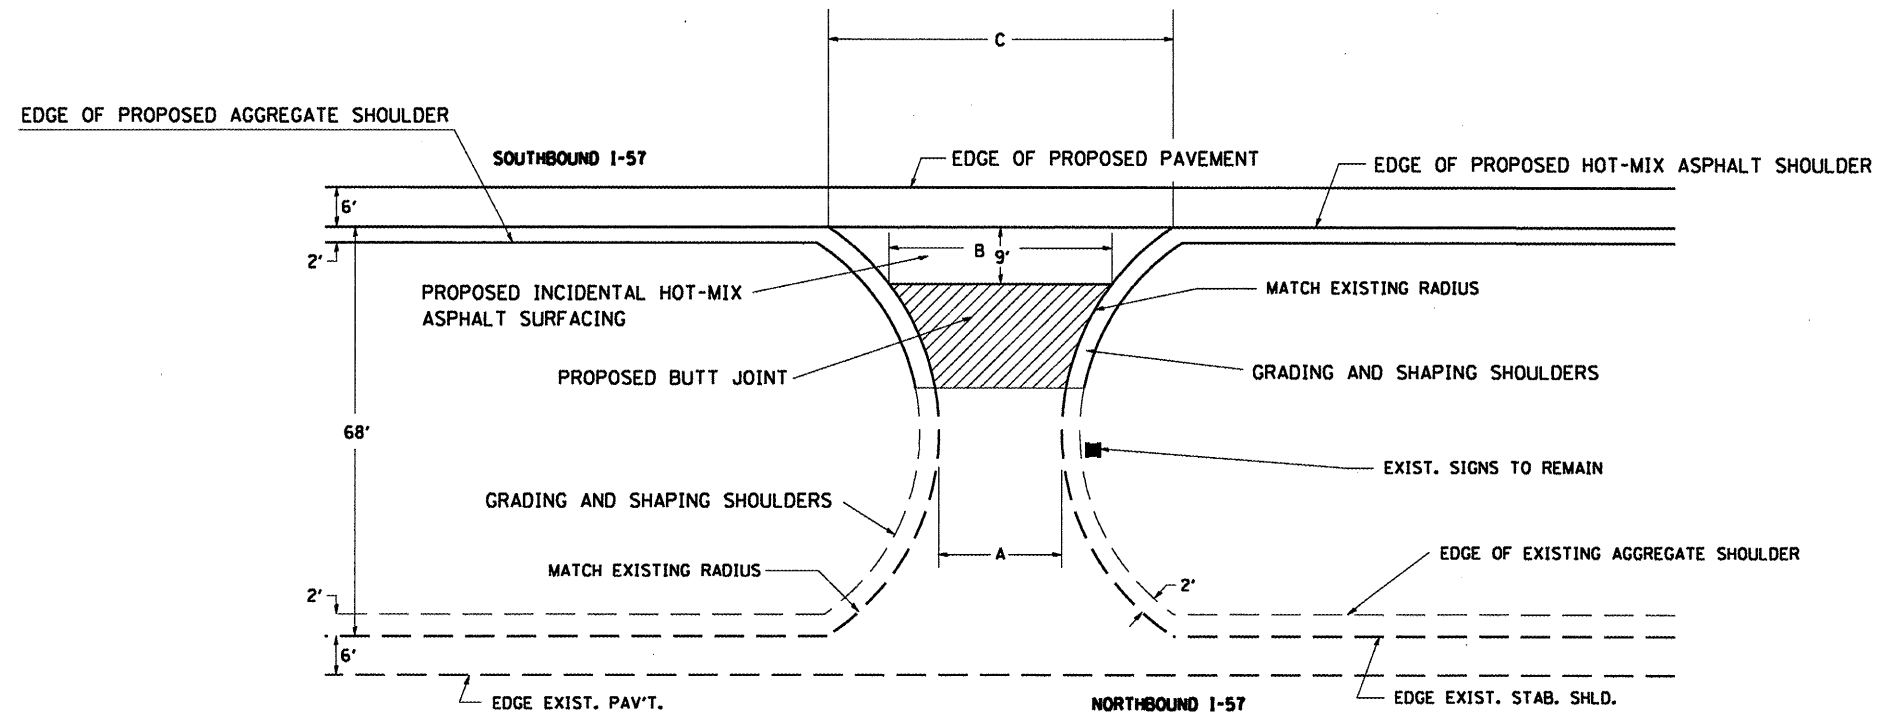

## DETAIL OF MEDIAN CROSSOVER CROSS SECTIONAL VIEW

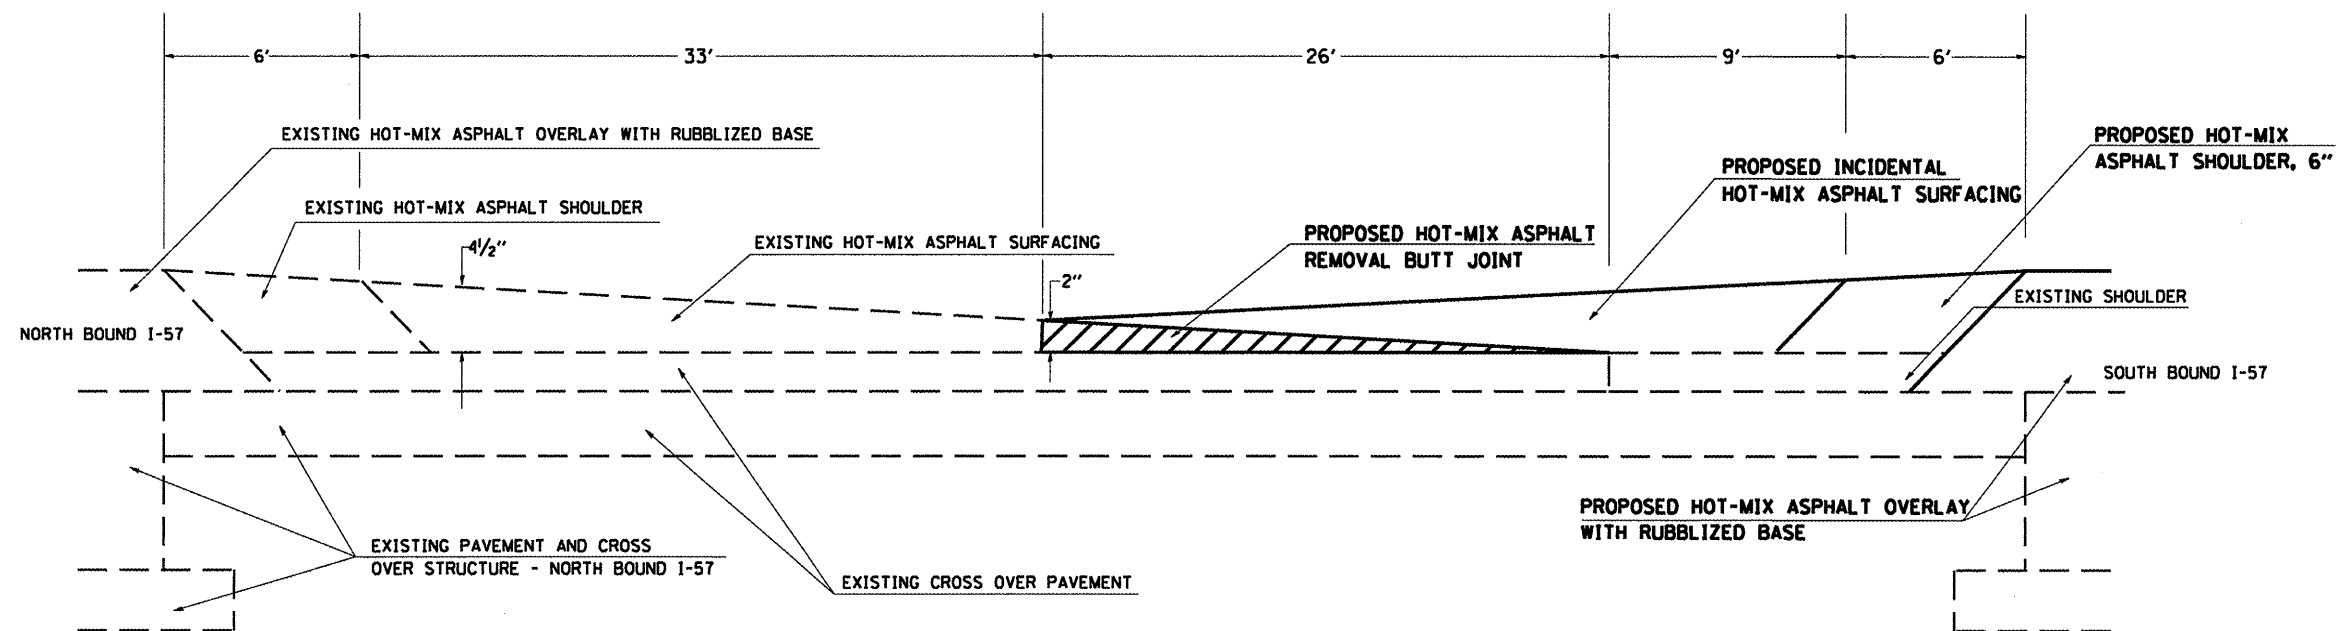

FILE NAME =	USER NAME = #USER#	DESIGNED -	REVISED -	<b>STATE OF ILLINOIS DEPARTMENT OF TRANSPORTATION</b>	<b>MEDIAN CROSSOVER RESURFACING DETAIL</b>	F.A.I. RTE. 57	SECTION **	COUNTY *	TOTAL SHEETS 98	SHEET NO. 91
#FILE#		DRAWN -	REVISED -			CONTRACT NO. 78175		ILLINOIS FED. AID PROJECT		
	PLOT SCALE = #SCALE#	CHECKED -	REVISED -			SCALE:		SHEET NO. OF SHEETS STA. TO STA.		
	PLOT DATE = #DATE#	DATE -	REVISED -			** 09 RUBBLIZATION FY 10-1		FRANKLIN, WILLIAMSON		