



F.A.U. RTE.	SECTION	COUNTY	TOTAL SHEETS	SHEET NO.
1324	03-00097-01-PV	COOK	82	8
STA.	TO STA.			
FED. ROAD DIST. NO.	ILLINOIS	FED. AID PROJECT		

CONTRACT # 83971

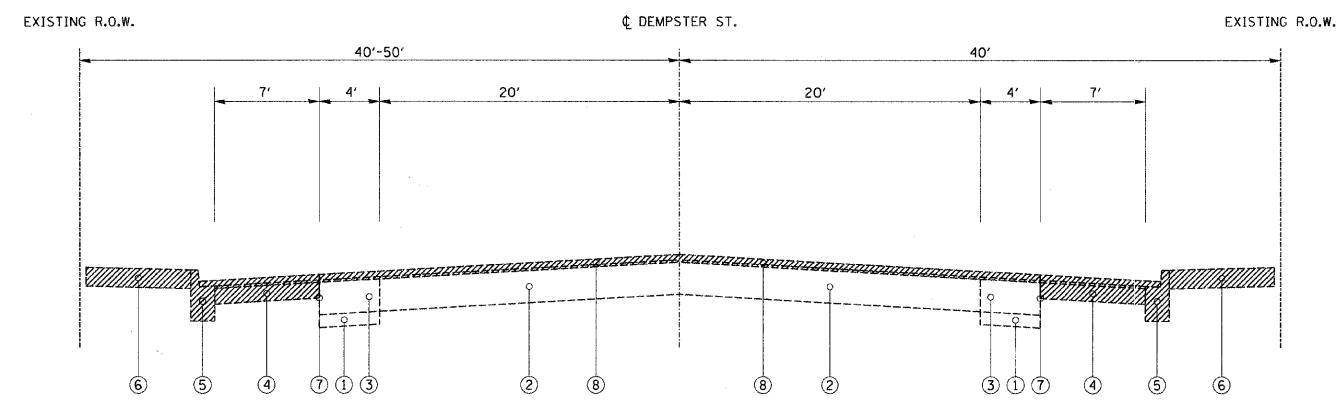


EXISTING TYPICAL SECTION

STA 68+75 TO STA 79+50, DEMPSTER ST
STA 85+15 TO STA 104+85, DEMPSTER ST

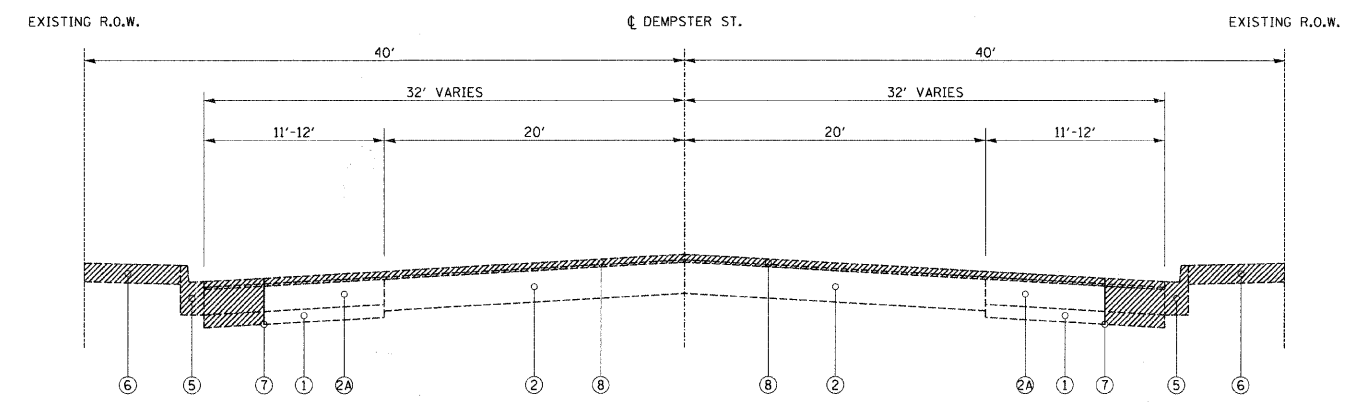


EXISTING TYPICAL SECTION

STA 104+85 TO STA 107+99.21, DEMPSTER ST

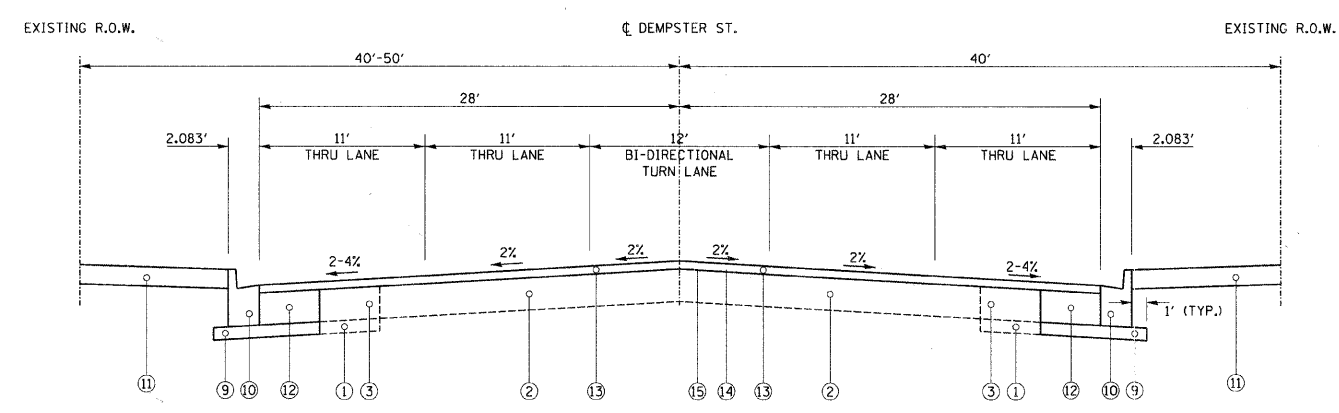

PROPOSED TYPICAL SECTION

STA 68+75 TO STA 79+50, DEMPSTER ST
STA 85+15 TO STA 104+85, DEMPSTER ST

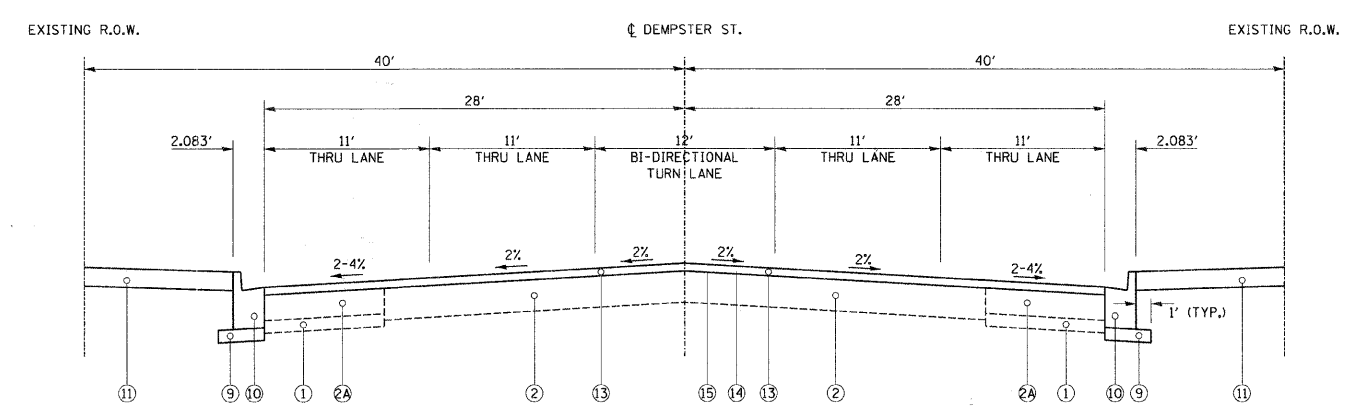

PROPOSED TYPICAL SECTION

STA 104+85 TO STA 107+99.21, DEMPSTER ST



EXISTING LEGEND

- ① SUBBASE GRANULAR MATERIAL TYPE B (4")
- ② PCC PAVEMENT (10"±)
- ②A PCC BASE COURSE (8")
- ③ HOT-MIX ASPHALT BASE COURSE (11")
- ④ HOT-MIX ASPHALT PARKING LANE (5")
- ⑤ COMBINATION CONCRETE CURB AND GUTTER, TYPE B6.12
- ⑥ PCC SIDEWALK
- ⑦ SAWCUT (INCIDENTAL)

PROPOSED LEGEND

- ⑧ HOT-MIX ASPHALT SURFACE REMOVAL (2 1/2")
- ⑨ SUBBASE GRANULAR MATERIAL TYPE, B (4")
- ⑩ COMBINATION CONCRETE CURB AND GUTTER, TYPE B6.18 (SPECIAL)
- ⑪ PORTLAND CEMENT CONCRETE SIDEWALK (5")
- ⑫ HOT-MIX ASPHALT BASE COURSE, (11")
- ⑬ POLYMERIZED HOT-MIX ASPHALT SURFACE COURSE, MIX "F", N90, 1 3/4"
- ⑭ POLYMERIZED LEVELING BINDER (MACHINE METHOD), IL-4.75, N50, 3/4"
- ⑮ BITUMINOUS MATERIALS (PRIME COAT)

REVISIONS	
NAME	DATE

ILLINOIS DEPARTMENT OF TRANSPORTATION
IL RTE 58 (DEMPSTER ST) IMPROVEMENTS
TYPICAL SECTIONS

SCALE: N.T.S. DRAWN BY: DMB
DATE: 10-16-09 CHECKED BY: NKU

McDonough Associates Inc.
Engineers / Architects