


F.A.U. RTE.	SECTION	COUNTY	TOTAL SHEETS	SHEET NO.
1324	03-00097-01-PV	COOK	82	45
STA.	TO STA.			
FED. ROAD DIST. NO.	ILLINOIS	FED. AID PROJECT		
CONTRACT # 83971				

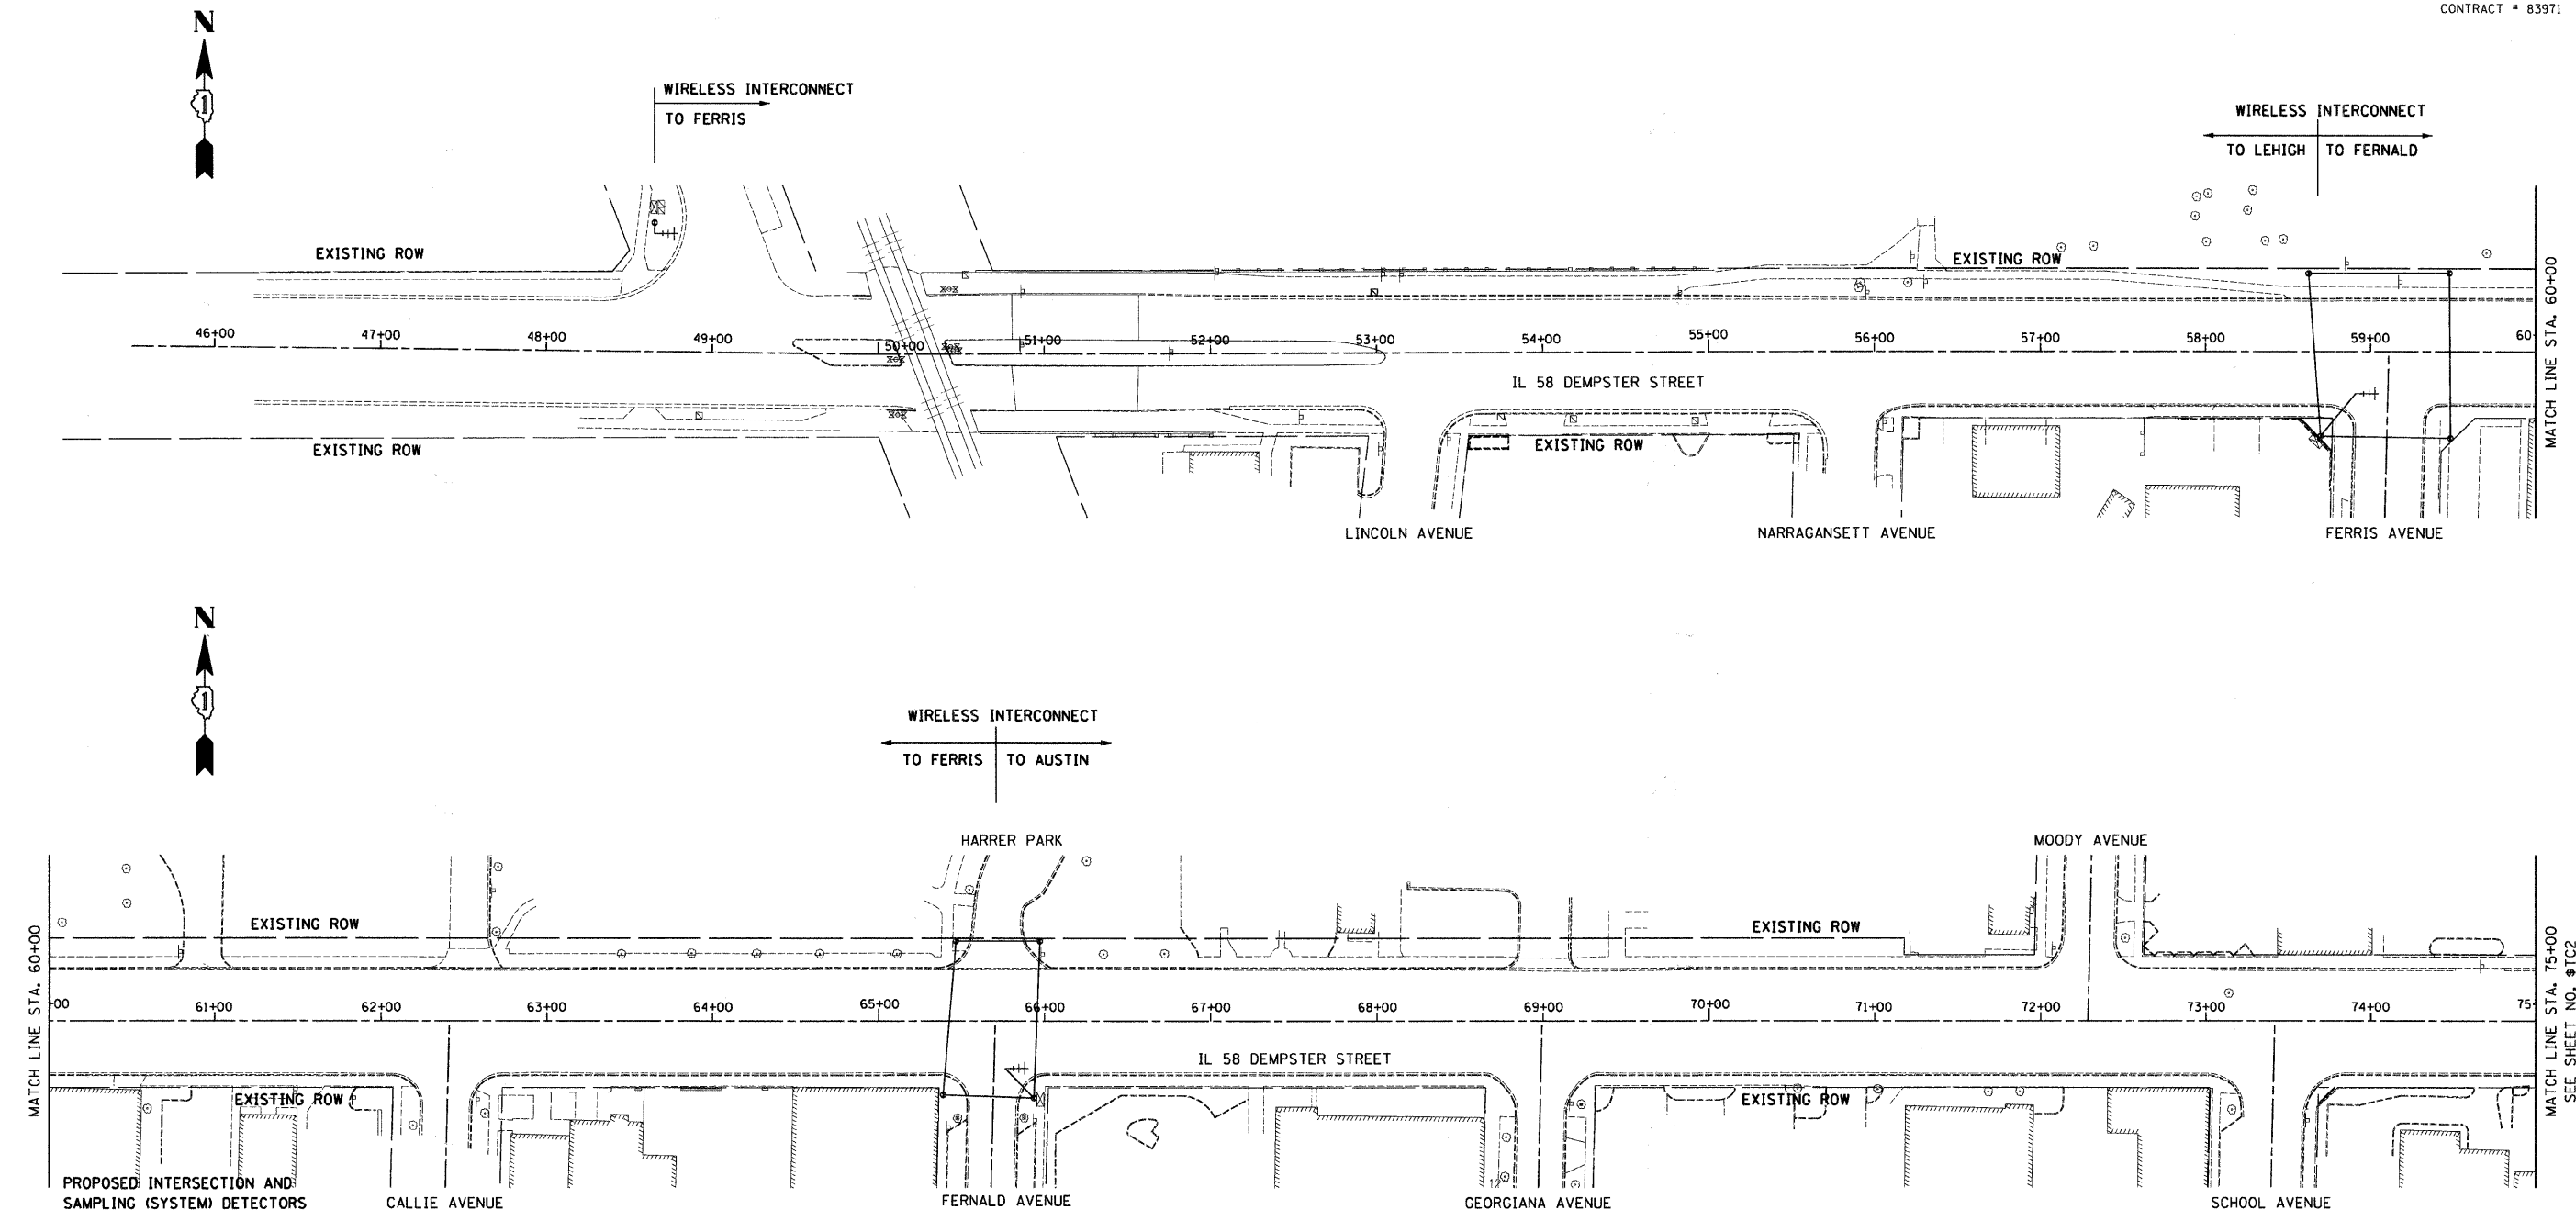

THE TRAFFIC CONTROL EQUIPMENT FOR THIS PROJECT SHALL BE "ECONOLITE" TO MATCH EXISTING ADJACENT SYSTEM.

REVISIONS	
NAME	DATE

ILLINOIS DEPARTMENT OF TRANSPORTATION
 IL RTE 58 (DEMPSTER ST) IMPROVEMENTS
TEMPORARY INTERCONNECT PLAN

SCALE: 1" = 50'
 DATE: 10-16-09

DRAWN BY: NKU
 CHECKED BY: RY

McDonough Associates Inc.
 Engineers / Architects