

DETOUR ROUTE

- ① ROAD CLOSED 1000 FT SIGN (W20-3) WITH "WASHINGTON ST/1ST AVE INTERSECTION" SUPPLEMENTARY SIGN
- ② DETOUR LT ARROW (M4-9LT)
- ③ DETOUR RT ARROW (M4-9RT)
- ④ "WESTBOUND 1ST AVE" 24"x24" SUPPLEMENTARY SIGN BLACK LETTERS ON WHITE BACKGROUND
- ⑤ "EASTBOUND 1ST AVE" 24"x24" SUPPLEMENTARY SIGN BLACK LETTERS ON WHITE BACKGROUND
- ⑥ TYPE 3 BARRICADES (3 EA MIN.) WITH TYPE A FLASHERS AND ROAD CLOSED SIGN (R11-2)
- ⑦ TYPE 3 BARRICADES (3 EA MIN.) WITH TYPE A FLASHERS AND ROAD CLOSED TO THRU TRAFFIC SIGN (R11-4)
- ⑧ ROAD CONSTRUCTION AHEAD SIGN (W20-1A)
- ⑨ DETOUR AHEAD SIGN (W20-2) WITH ARROW (W1-6)
- ⑩ TYPE 3 BARRICADES (2 EA MIN.) WITH TYPE A FLASHERS AND ROAD CLOSED SIGN (R11-2) TO BE INSTALLED AT EACH INTERSECTION/SIDEROAD, IN ADDITION TO REQUIRED FLAGGERS, DURING PAVEMENT SURFACE REMOVAL, HMA PLACEMENT AND STRIPING OPERATIONS
- ⑪ PORTABLE CHANGEABLE MESSAGE SIGN

Notes:


The contractor shall furnish and install all temporary traffic control devices as required by the Manual for Uniform Traffic Control Devices (MUTCD), IL Supplement to the MUTCD, IDOT Standard Specifications, Specifications, and as directed by the engineer.

Sidewalk closure signs and additional traffic control devices, including but not limited to changeable message signs, not shown on this plan shall be furnished and installed by the contractor in accordance with the applicable standards and as directed by the Engineer.

Complete road closure in project area is only allowed on Washington Street from 1st Avenue to 2nd Avenue. Contractor must provide access to residents and business along 2nd Ave between 7th and Main Street at all times.

Pavement Surface Removal and HMA Placement shall be completed in stages to reduce the disruption to downtown vehicular access and business operations. Barricades shall be placed as shown and as directed by the Engineer during pavement surface removal, HMA placement and striping operations.

See Traffic Control and Protection special provisions for further information and requirements including flaggers at all major sideroads and intersections.

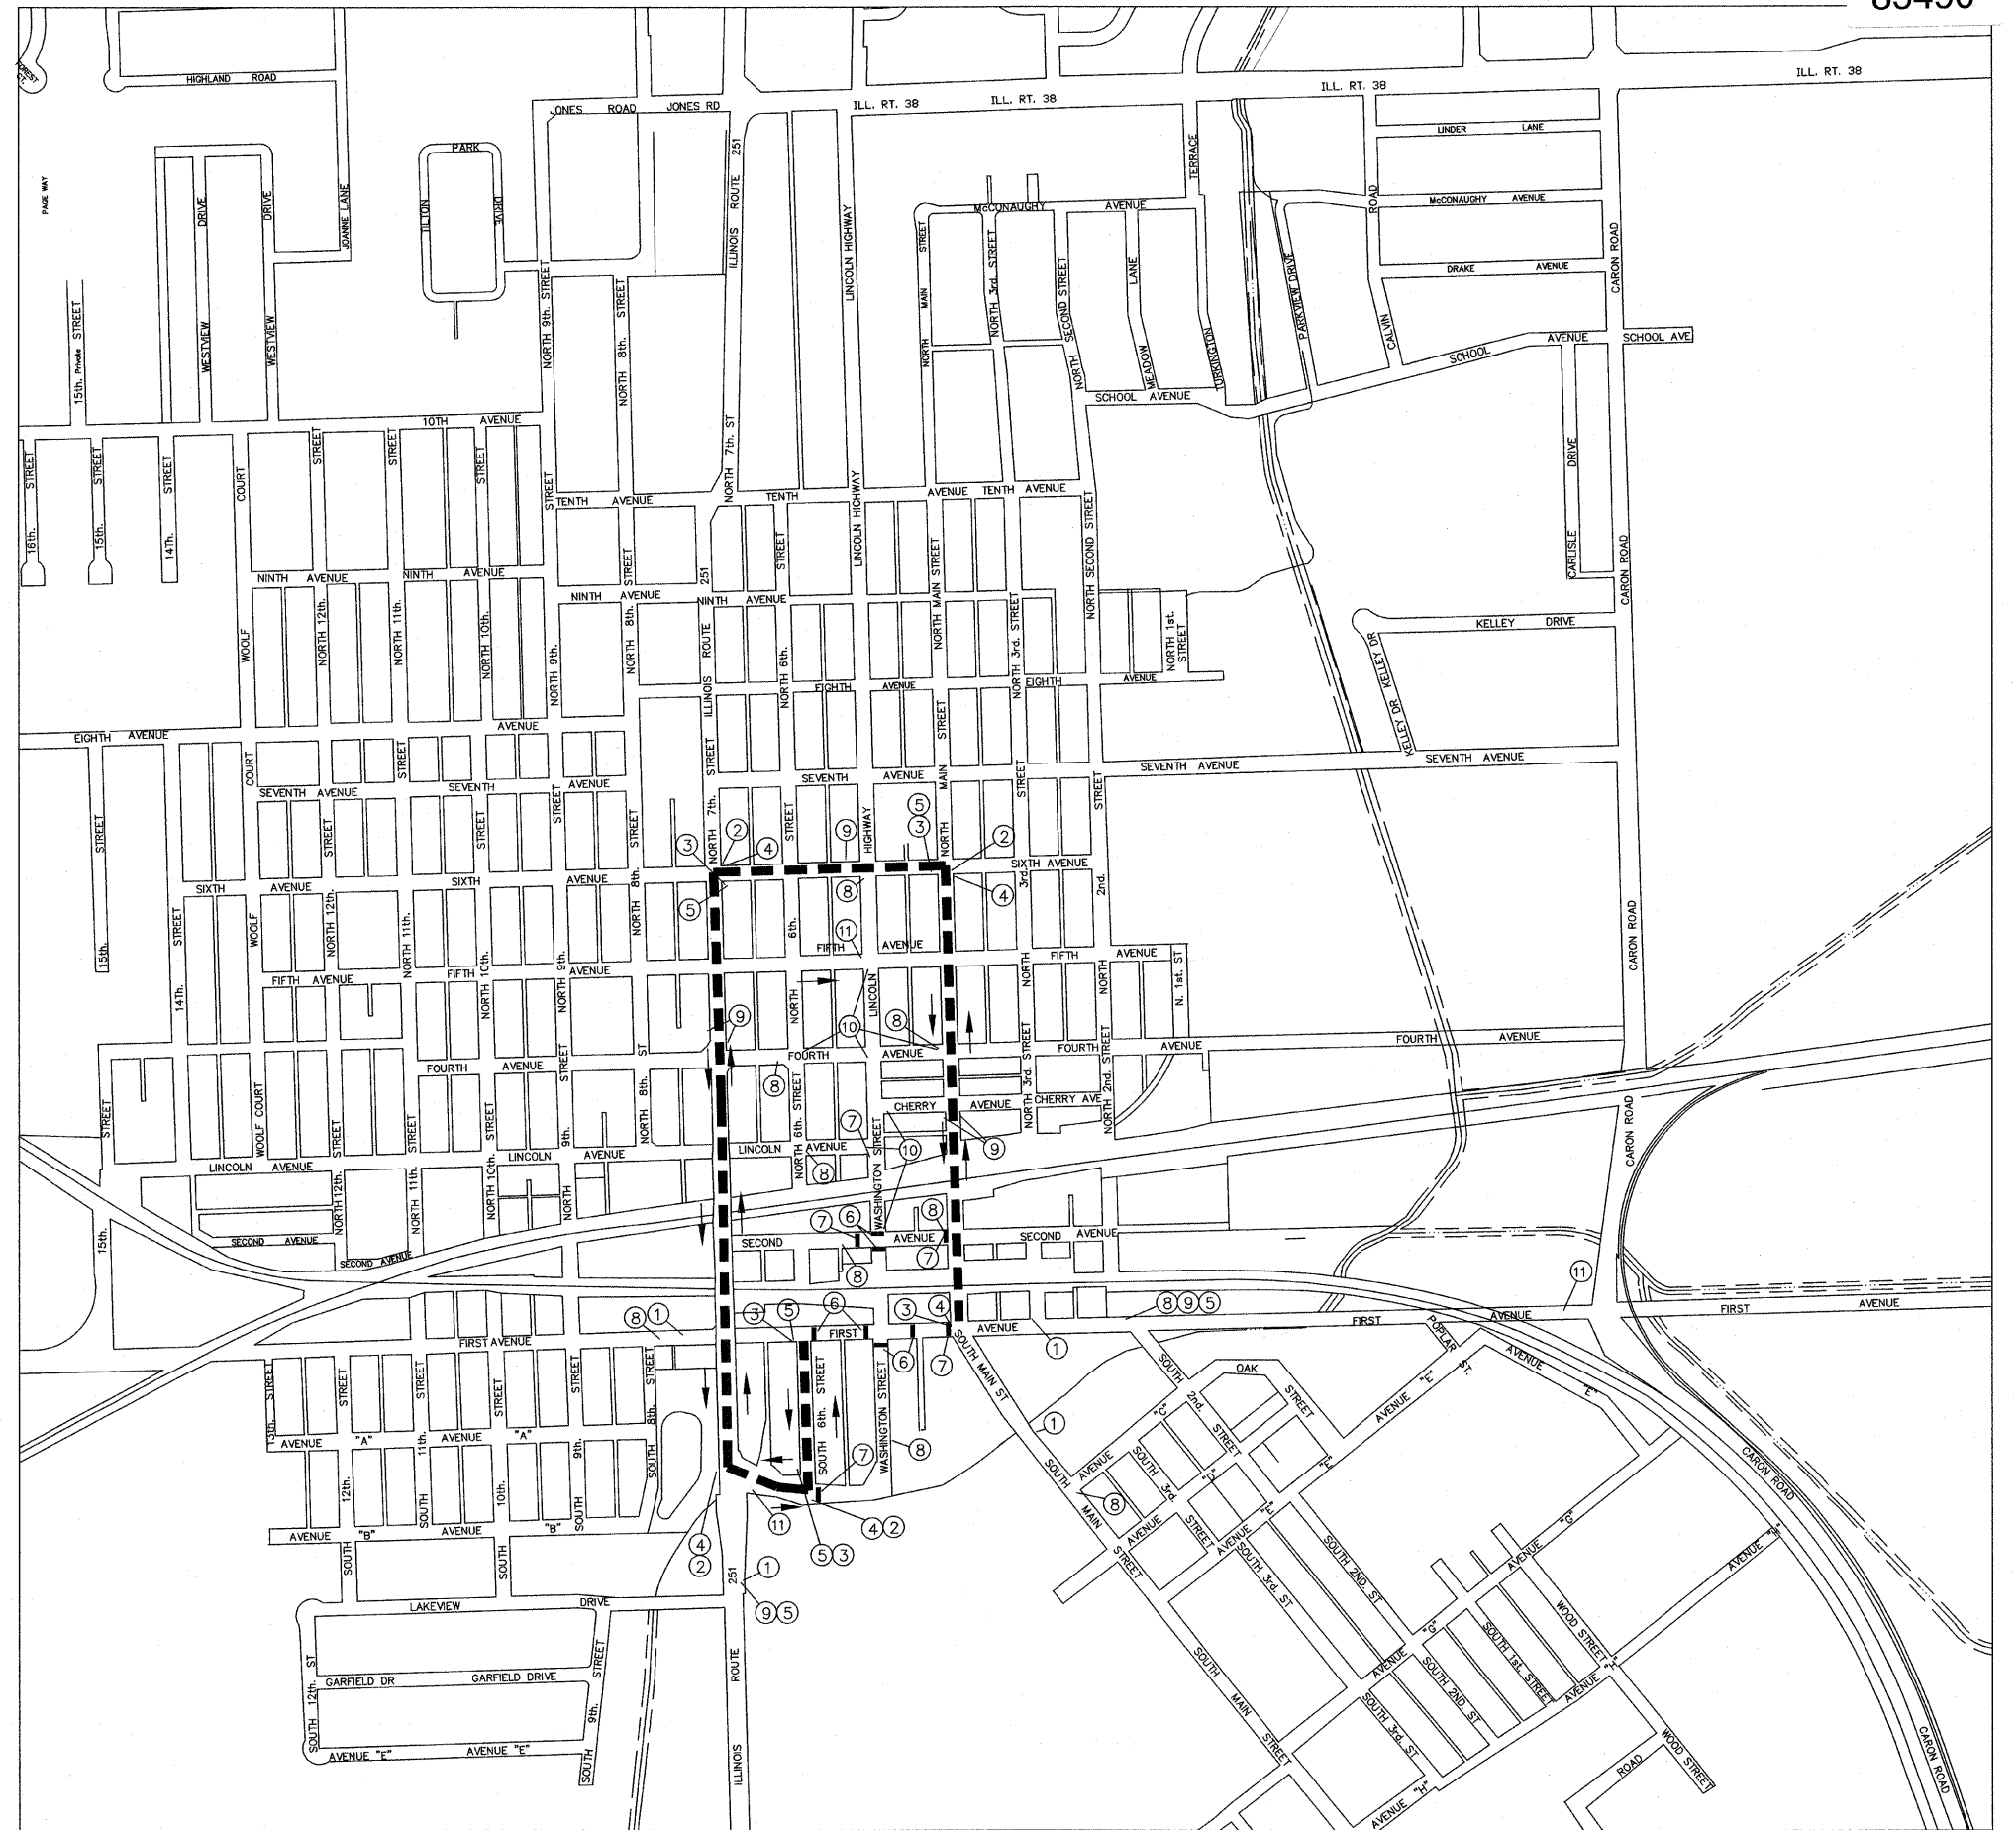

REVISIONS			
REV	DESCRIPTION	DATE	APPROVED