
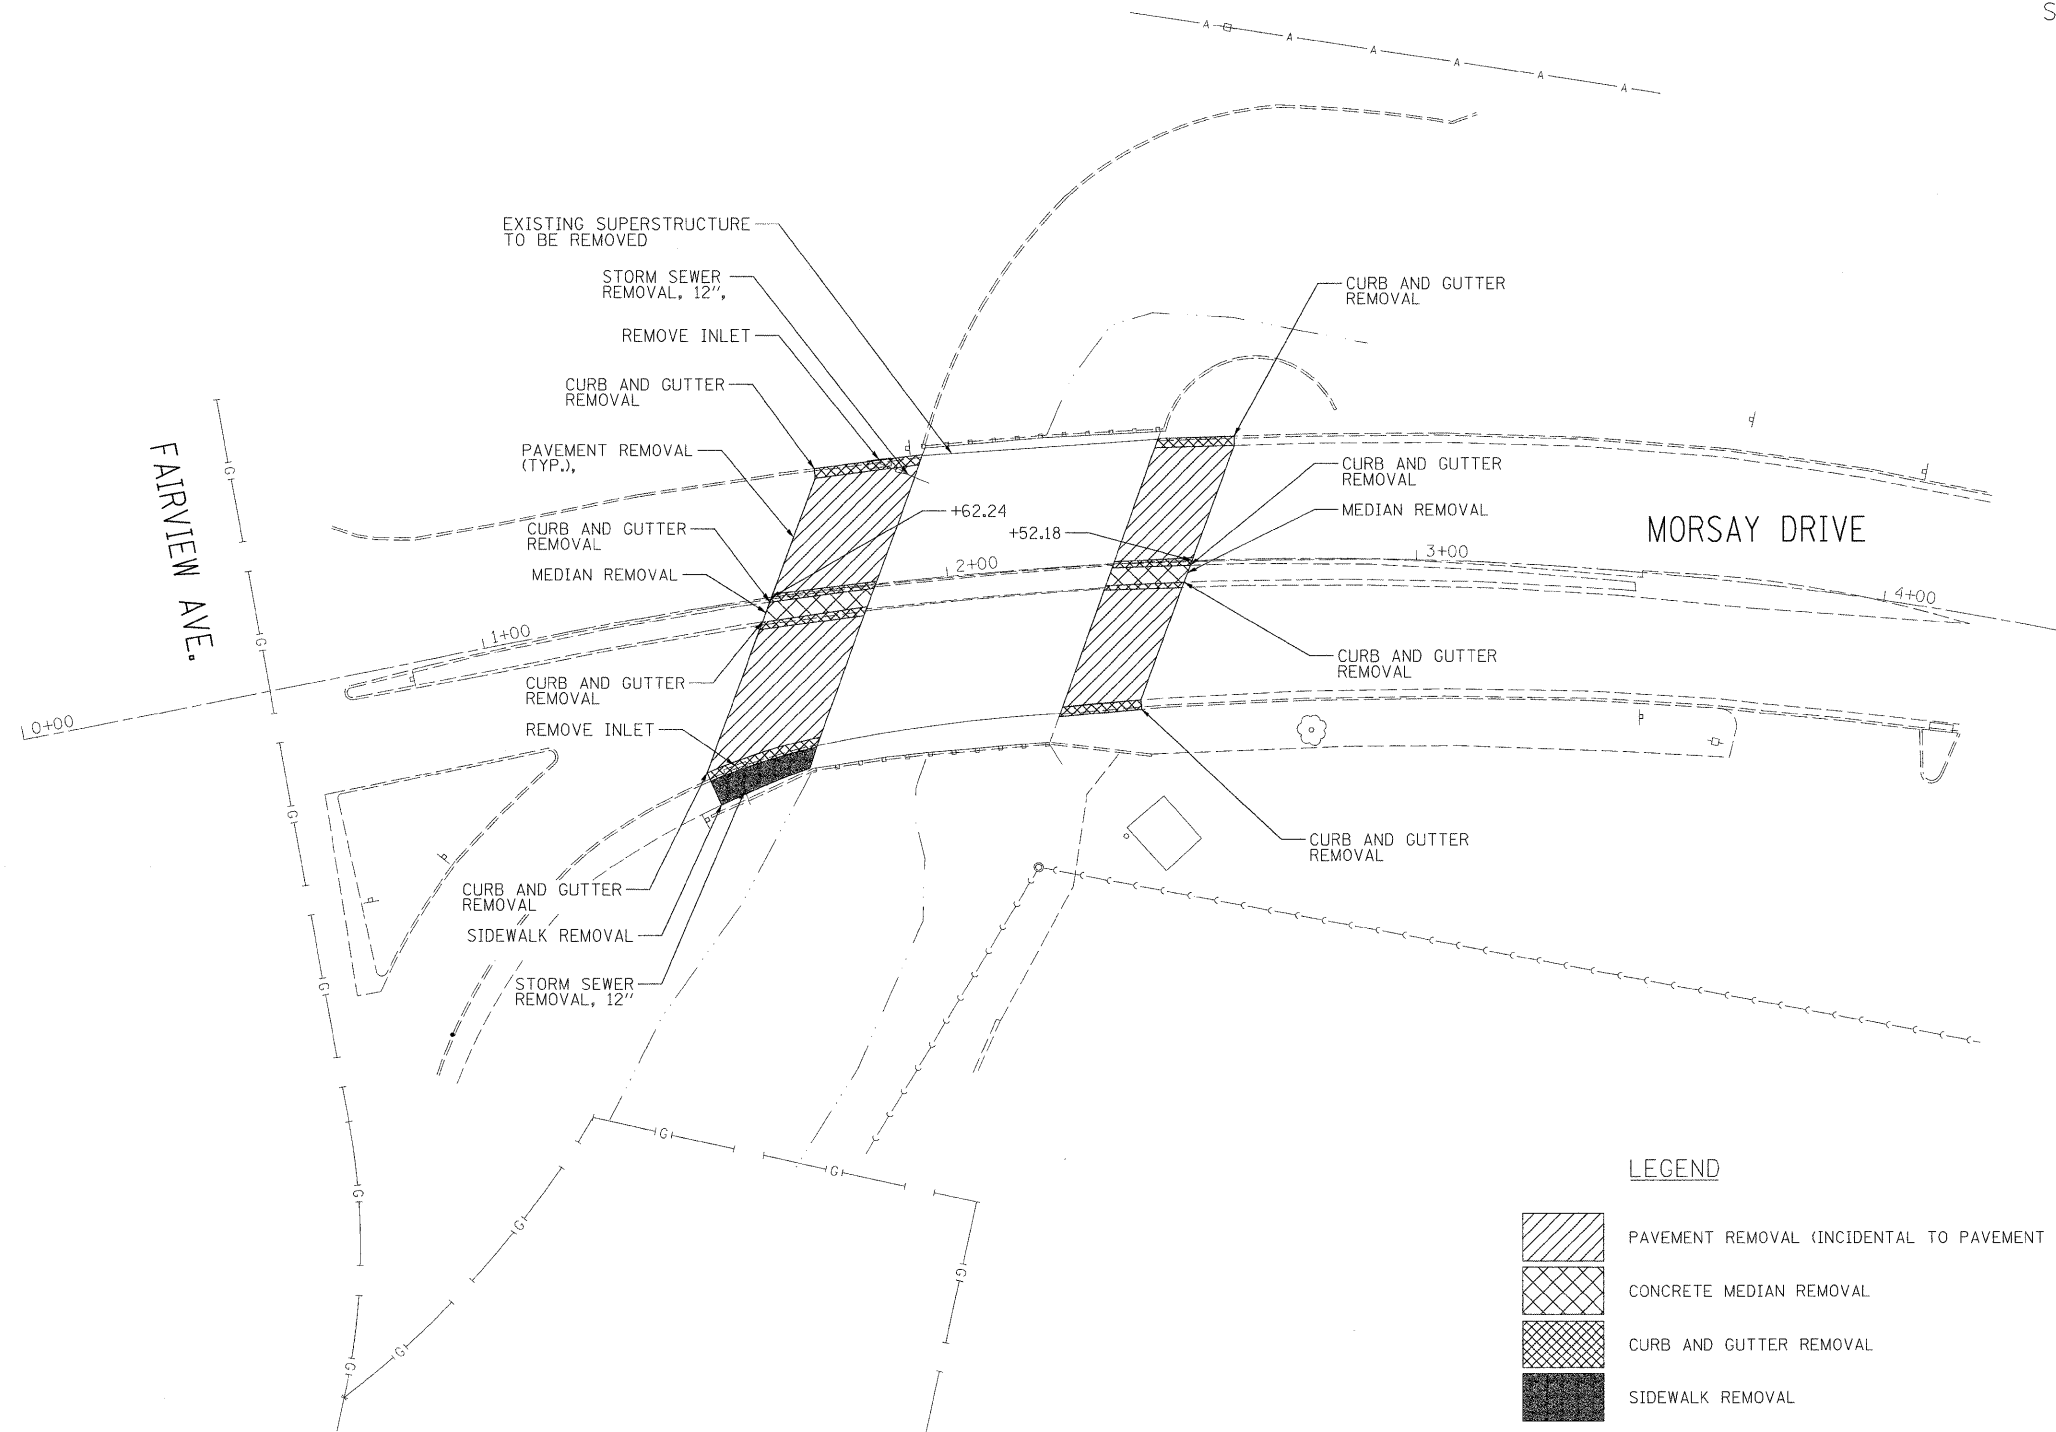



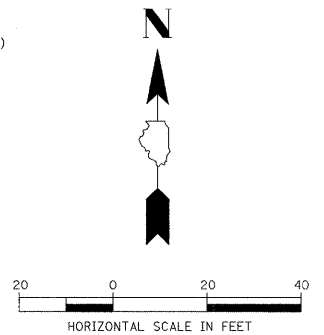


NOTE:
SEE BRIDGE SHEETS FOR
STRUCTURAL REMOVAL ITEMS.

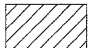

LEGEND

-  PAVEMENT REMOVAL (INCIDENTAL TO PAVEMENT PATCHING, TYPE IV, 8")
-  CONCRETE MEDIAN REMOVAL
-  CURB AND GUTTER REMOVAL
-  SIDEWALK REMOVAL



LAYOUT: MWH 10/07/09
 DRAWN: MWH 01/20/10
 REVIEWED: DPA 01/20/10

FILE NAME =	USER NAME = Hussu00411	DESIGNED - DPA	REVISED -
I:\09Jobs\09\0212\CADD\Road\Sheet\C-105-REM.dgn		DRAWN - MWH	REVISED -
		CHECKED - DPA	REVISED -
		DATE - 01/20/10	REVISED -

**STATE OF ILLINOIS
DEPARTMENT OF TRANSPORTATION**

**REMOVAL PLAN
MORSAY DRIVE BRIDGE
ROCKFORD, IL**

SCALE: 1" = 20' SHEET NO. 4 OF 14 SHEETS STA. 0+00 TO STA. 4+00

F.A.U. RTE.	SECTION	COUNTY	TOTAL SHEETS	SHEET NO.
5068	09-00565-00-BR	WINNEBAGO	14	4
CONTRACT NO. 85507				
ILLINOIS FED. AID PROJECT				