

GENERAL NOTES

1. CONTRACTORS BIDDING THIS PROJECT SHALL VISIT THE SITE BEFORE BIDDING.
2. THE CONTRACTOR SHALL FIELD VERIFY ALL DIMENSIONS AND EXISTING CONDITIONS PRIOR TO CONSTRUCTION AND NOTIFY THE ENGINEER OF ANY DISCREPANCY IMMEDIATELY.
3. THE CONTRACTOR SHALL BE RESPONSIBLE FOR REPAIRS TO ANY UTILITY LINES AND EXISTING IMPROVEMENTS TO REMAIN THAT ARE DAMAGED AS A RESULT OF THE WORK.
4. ALL SECTIONS, DETAILS, AND NOTES SHOWN ON THE DRAWINGS ARE INTENDED TO BE TYPICAL AND SHALL APPLY TO SIMILAR SITUATIONS ELSEWHERE, UNLESS OTHERWISE SHOWN.
5. ALL ELEVATIONS, STATIONS, AND OFFSETS SHOWN ON THE PLANS SHALL BE FIELD VERIFIED BY THE CONTRACTOR PRIOR TO CONSTRUCTION.
6. ALL PAVEMENT TO BE REMOVED SHALL BE SAW CUT FULL DEPTH AT THE LIMITS OF REMOVAL. PAYMENT FOR THE SAW CUT SHALL BE INCLUDED IN THE COST OF THE ITEM BEING REMOVED.

UTILITY CONTACTS

UTILITY NAME	TYPE	PHONE NUMBER
COMMONWEALTH EDISON CO. 123 ENERGY AVENUE ROCKFORD, ILLINOIS 61109	ELECTRICAL	(815) 490-2320
COMCAST COMMUNICATIONS 4450 KISHWAUKEE STREET ROCKFORD, ILLINOIS 61109	CABLE TV	(815) 395-8977
AT&T LONG DISTANCE NETWORK SERVICES 866 ROCK CREEK ROAD PLANO, ILLINOIS 60545	COMMUNICATIONS	(847) 420-9115
SBC 2404 8TH AVENUE ROCKFORD, ILLINOIS 61108	COMMUNICATIONS	(815) 394-7276
NICOR GAS 4651 LINDEN ROAD ROCKFORD, ILLINOIS 61109	GAS	(815) 965-5416

SUMMARY OF QUANTITIES


CONSTRUCTION TYPE CODE: X071-2A

CODE PAY ITEM NO.	ITEM	UNIT	TOTAL QUANTITY
* 20300300	CHANNEL EXCAVATION (SPECIAL)	CU. YD.	54
28100807	STONE DUMPED RIPRAP, CLASS A4	TON	123
28200200	FILTER FABRIC	SQ. YD.	104
* 50104800	REMOVAL OF EXISTING CONCRETE DECK	L. SUM	1
50300255	CONCRETE SUPERSTRUCTURE	CU. YD.	144.2
50300260	BRIDGE DECK GROOVING	SQ. YD.	518
50300300	PROTECTIVE COAT	SQ. YD.	552
50500405	FURNISHING AND ERECTING STRUCTURAL STEEL	POUND	1780
50500505	STUD SHEAR CONNECTORS	EACH	2150
* 50500715	JACK AND REMOVE EXISTING BEARINGS	EACH	10
50800205	REINFORCEMENT BARS, EPOXY COATED	POUND	39,580
Δ 50901115	STEEL RAILING (SPECIAL)	FOOT	315
51500100	NAME PLATES	EACH	1
52000110	PREFORMED JOINT STRIP SEAL	FOOT	64
52100010	ELASTOMERIC BEARING ASSEMBLY, TYPE I	EACH	5
52100020	ELASTOMERIC BEARING ASSEMBLY, TYPE II	EACH	5
52100520	ANCHOR BOLTS, 1"	EACH	20
Δ 63300115	REMOVAL AND REINSTALLATION OF EXISTING STEEL PLATE BEAM GUARDRAIL, SINGLE RAIL	FOOT	100
Δ 63300315	REMOVAL AND REINSTALLATION OF EXISTING TERMINAL SECTION, SINGLE RAIL	EACH	4
* 67100100	MOBILIZATION	L. SUM	1
70103700	TRAFFIC CONTROL COMPLETE	L. SUM	1
Δ 78001110	PAINT PAVEMENT MARKING - LINE 4"	FOOT	870
Δ 78200410	GUARDRAIL MARKERS, TYPE A	EACH	6
* X0656300	PAVEMENT REMOVAL AND REPLACEMENT	SQ. YD.	187
* XX002053	LANDSCAPE RESTORATION	L. SUM	1
* XX006853	CHANNEL SURVEY	L. SUM	1
* Z0013798	CONSTRUCTION LAYOUT	L. SUM	1
* Z0018905	DRILL AND GROUT BARS	EACH	128

* SEE SPECIAL PROVISIONS, HIGHWAY STANDARDS, GENERAL NOTES, AND/OR DETAILS IN PLANS

Δ SPECIALTY ITEMS

BITUMINOUS PAVEMENT DESIGN		
LOCATION(S):	PERRYVILLE ROAD, WINNEBAGO CO., IL	
MIXTURE USE(S):	8" BINDER COURSE	2" SURFACE COURSE
PG:	PG58-28	PG58-28
DESIGN AIR VOIDS:	4% @ N50	4% @ N50
MIXTURE COMPOSITION: (GRADATION MIXTURE)	IL 19.0	IL 9.5 OR IL 12.5
FRICTION AGGREGATE:	N/A	MIXTURE D
MIXTURE WEIGHT:	112 LB/SQ YD/IN	112 LB/SQ YD/IN

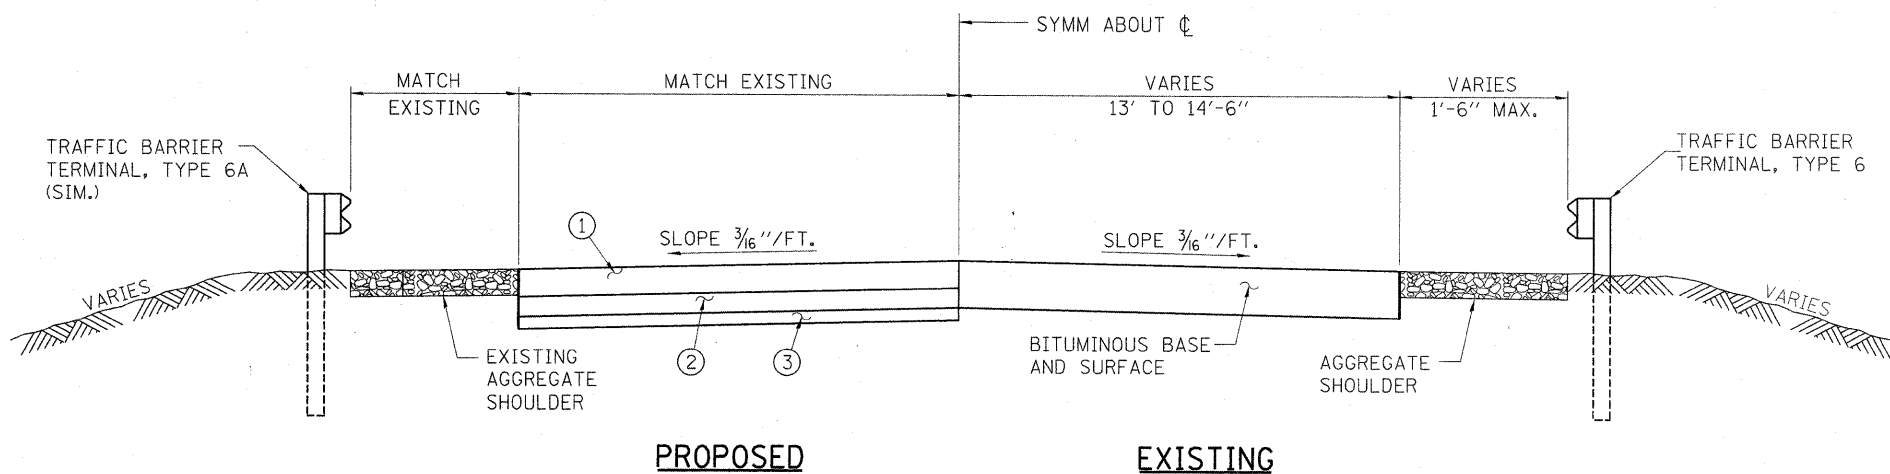

PROPOSED **EXISTING**

TYPICAL APPROACH ROADWAY SECTION

STA. 35+49.41 TO STA. 35+79.41
STA. 37+36.99 TO STA. 37+66.99

- ① HOT MIX ASPHALT PAVEMENT, FULL DEPTH, 10"
- ② SUB-BASE GRANULAR MATERIAL, TYPE A, 8"
- ③ SUB-BASE GRANULAR MATERIAL, TYPE B, 4"

GENERAL NOTES & QUANTITIES

**PERRYVILLE ROAD BRIDGE
OVER SOUTH BRANCH KISHWAUKEE RIVER
F.A.U. ROUTE 5148
SECTION 08-00448-00-BR
WINNEBAGO COUNTY
STRUCTURE NUMBER 101-3064
STATION 36+58.20**

Corporate License Number 184-001-084		© Copyright Hanson Professional Services Inc. 2008				
	09L0003	F.A.U. ROUTE	SECTION	COUNTY	TOTAL SHEETS	SHEET NO.
	5148	08-00448-00-BR	Winnebago	14	2	
01/28/10		CONTRACT NO. 85509				
FED. ROAD DIST. NO. 2 ILLINOIS FED. AID PROJECT						

01/27/2010
 I:\09\08\09L0003\Cadd\Struct\Sheet\5-002-Notes\Quant\Res.dgn
 LAYOUT: SMK 01/28/10
 DRAWN: JDM 01/28/10
 REVIEWED: SMK 01/28/10