
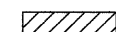






01/27/2010  
 I:\05\09\09\0003\Cadd\Struct\Sheet\03-Detour\_Plan.dgn  
 LAYOUT: SNK 01/28/10  
 DRAWN: JDM 01/28/10  
 REVIEWED: SNK 01/28/10

**LEGEND**

-  DETOUR ROUTE
-  PROJECT LOCATION
-  SIGN LOCATION
-  SIGN BARRICADE TYPE III LOCATION

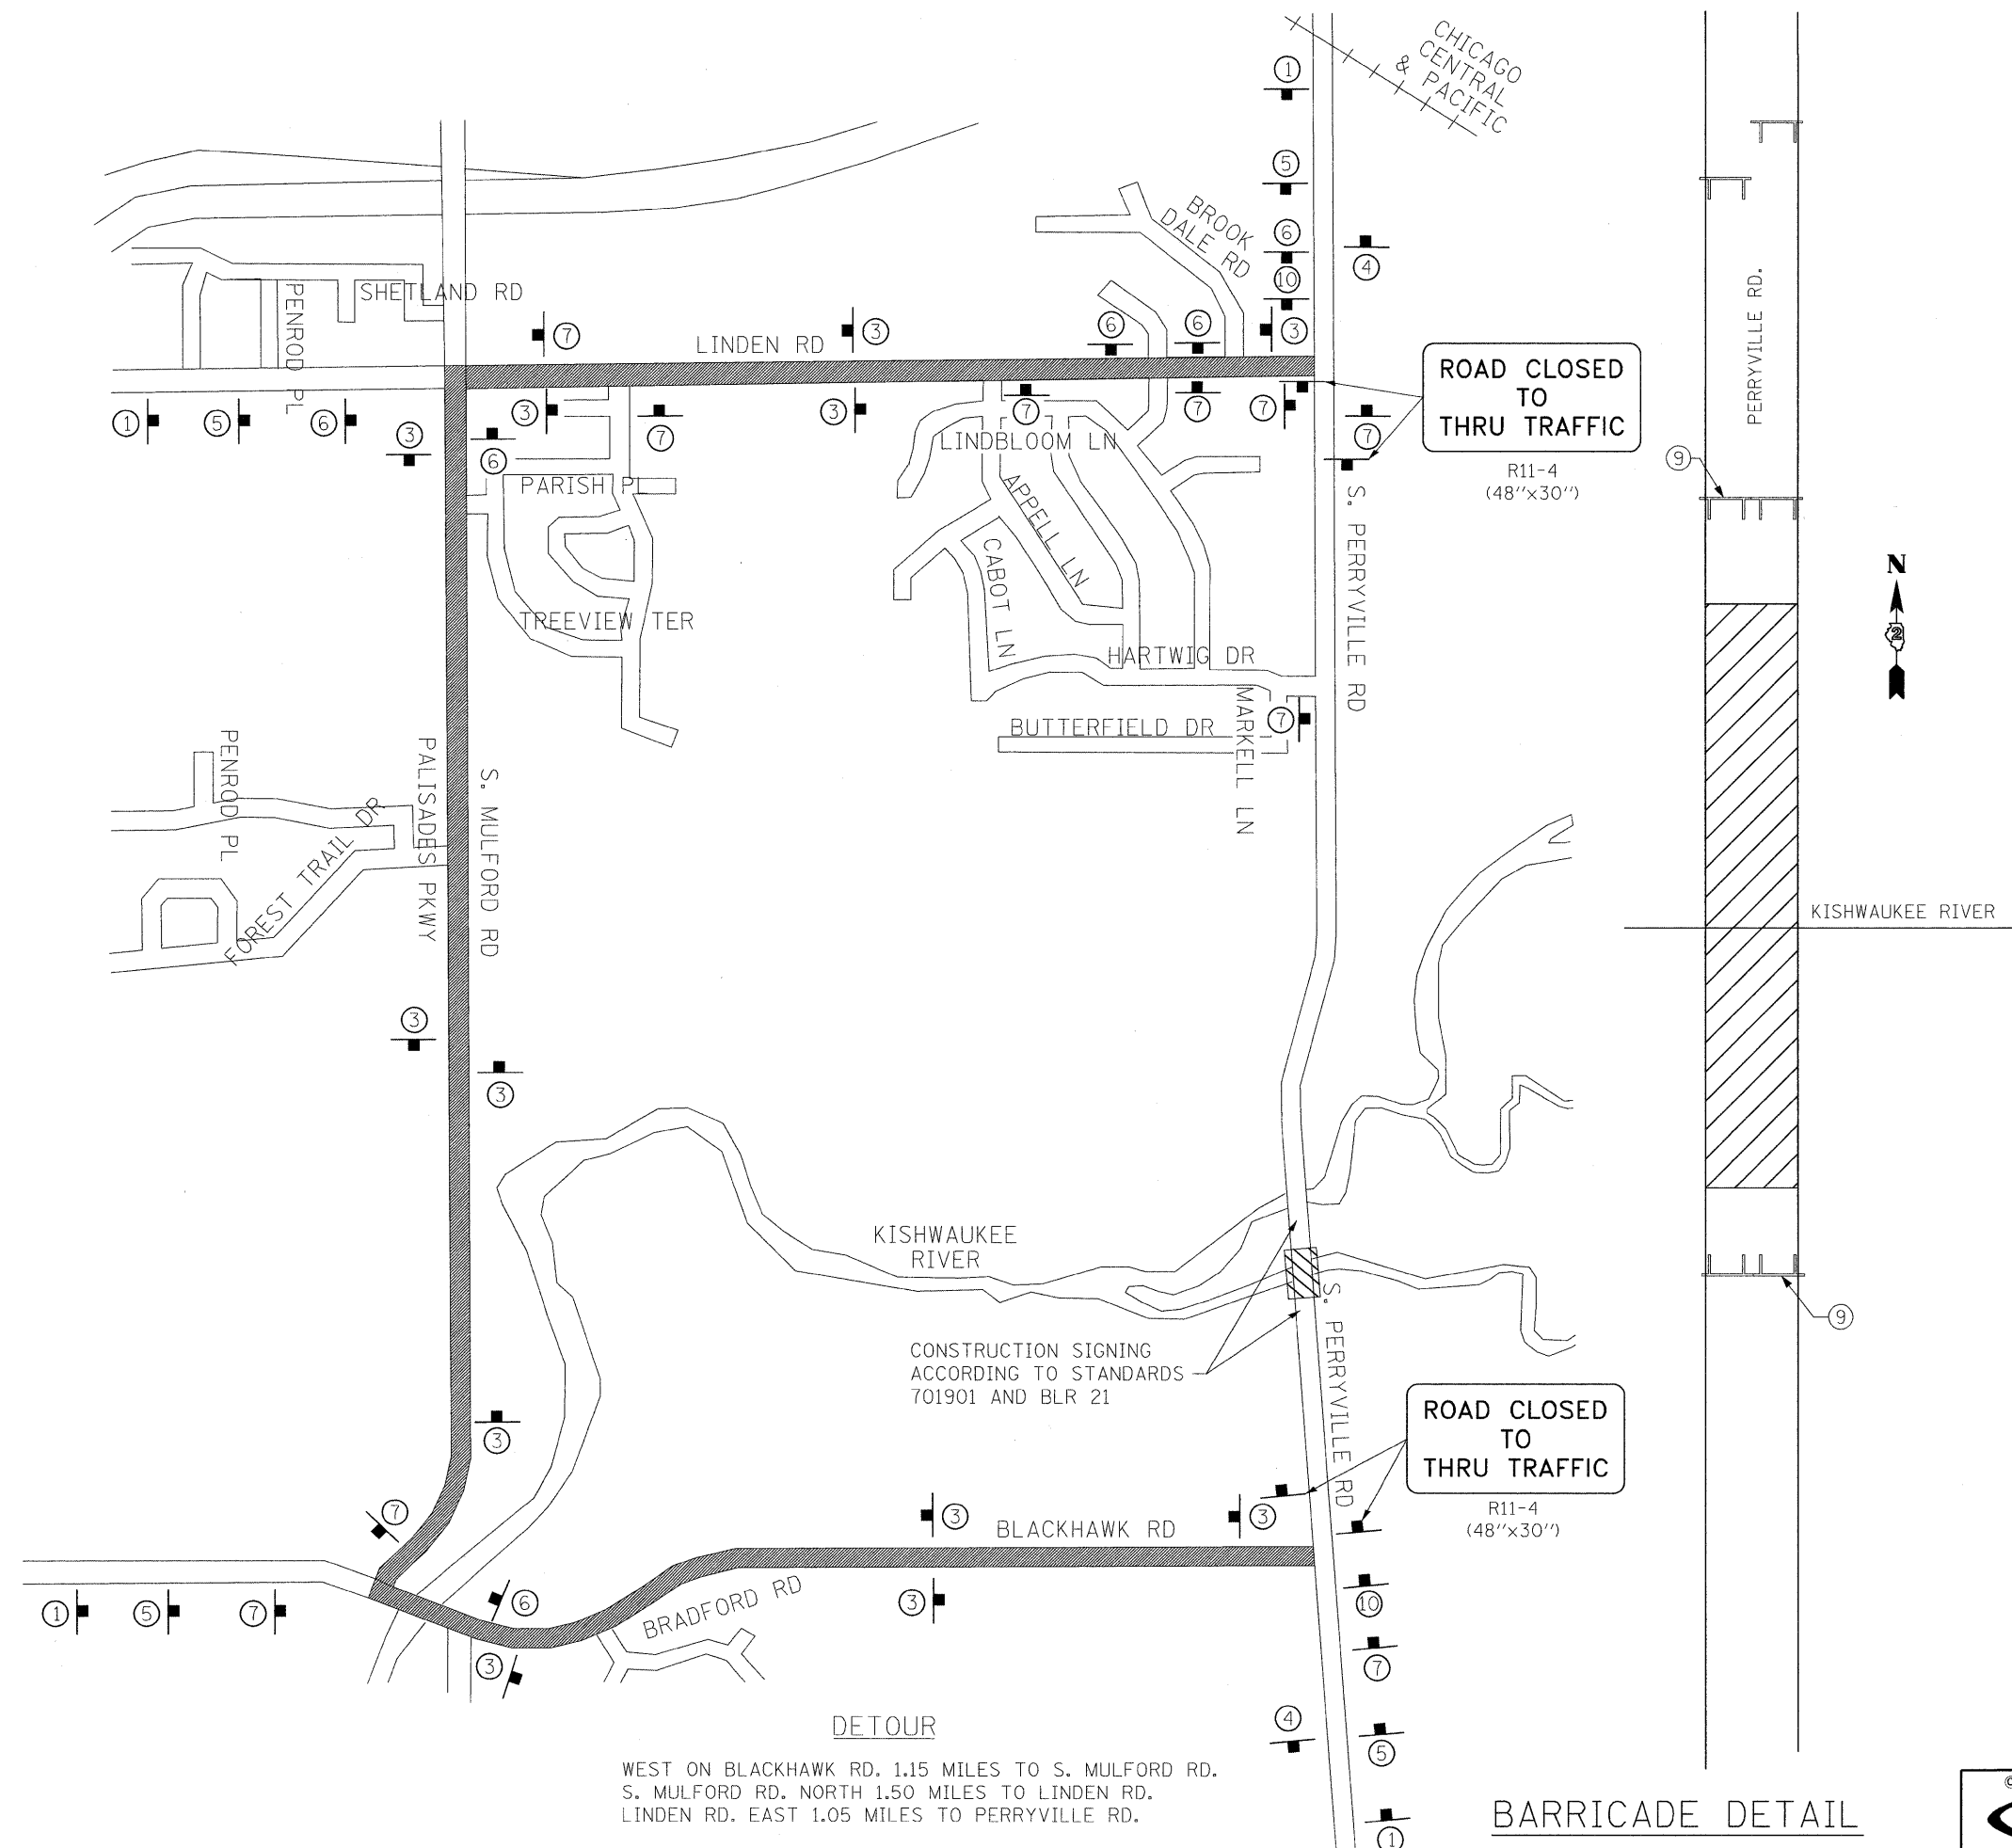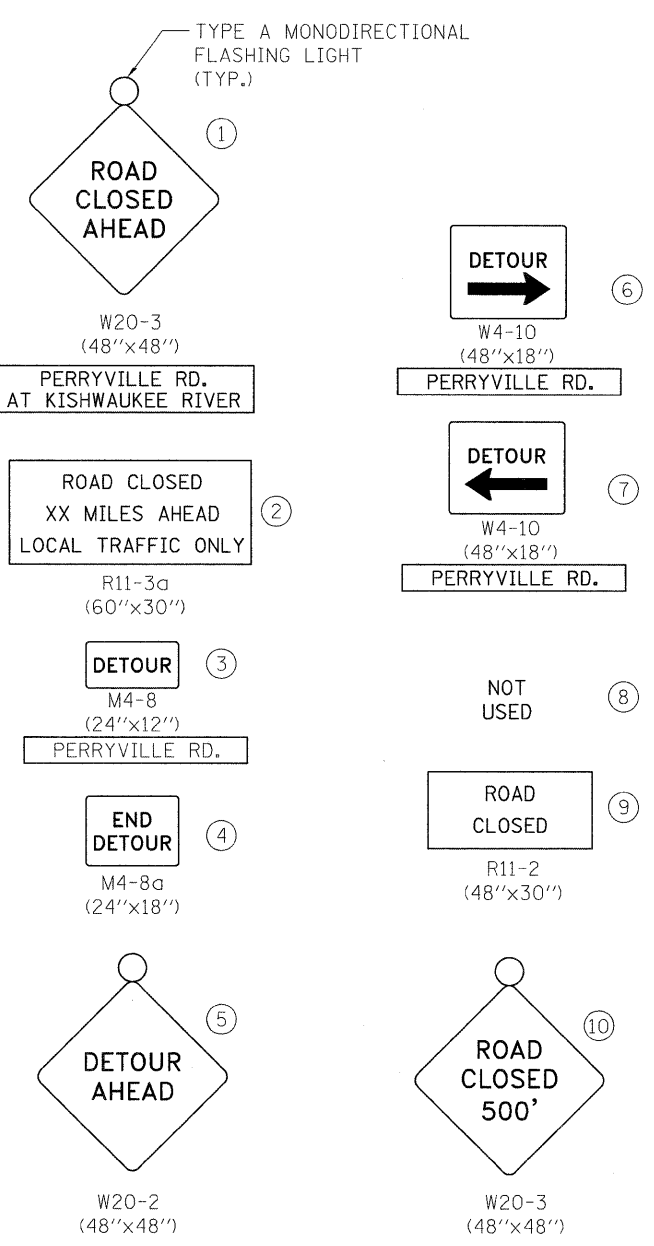

**BARRICADE DETAIL**

**DETOUR PLAN**  
**PERRYVILLE ROAD BRIDGE**  
**OVER SOUTH BRANCH KISHWAUKEE RIVER**  
**F.A.U. ROUTE 5148**  
**SECTION 08-00448-00-BR**  
**WINNEBAGO COUNTY**  
**STRUCTURE NUMBER 101-3064**  
**STATION 36+58.20**

Corporate License Number 194-001-084		© Copyright Hanson Professional Services Inc. 2009		TOTAL SHEETS		SHEET NO.	
09L0003	F.A.U. ROUTE	SECTION	COUNTY	14	3		
01/28/10	5148	08-00448-00-BR	Winnebago			CONTRACT NO. 85509	
				FED. ROAD DIST. NO. 2 ILLINOIS FED. AID PROJECT			