


LEGACY PARK

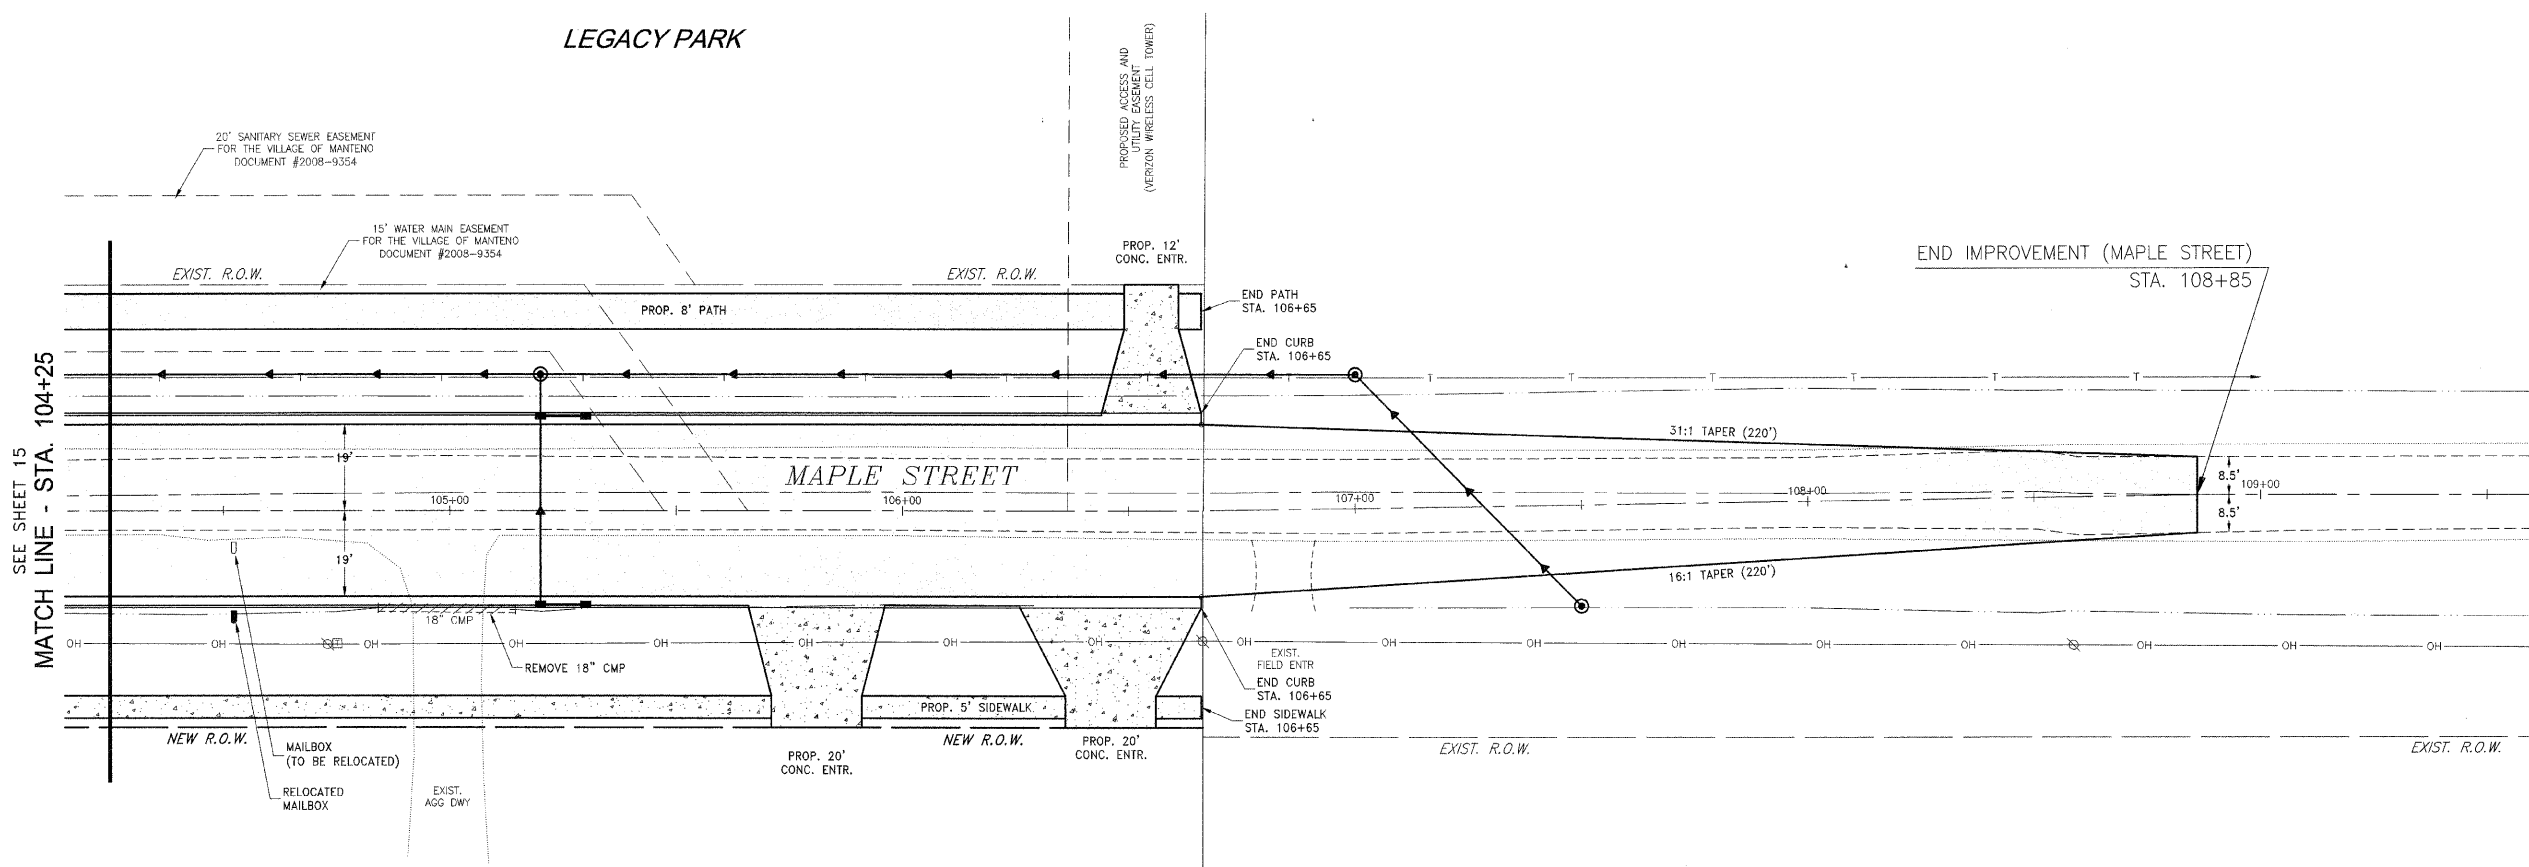

SEE SHEET 15
MATCH LINE - STA. 104+25

END IMPROVEMENT (MAPLE STREET)
STA. 108+85

F.A.U. DIST.	SECTION	COUNTY	TOTAL SHEETS	SHEET NO.
*	**	KANKAKEE	59	16

CONTRACT NO. 87252

FED. ROAD DIST. NO. ILLINOIS FED. AID PROJECT

* RONNIE GRAY DRIVE (6502)
MAPLE STREET (6512)

** 00-00054-00-FP

TYSON ENGINEERING, INC.
CONSULTING CIVIL ENGINEERS
LAND SURVEYORS
DESIGN FIRM LICENSE #184-001136
367 SOUTH SCHUYLER AVENUE
KANKAKEE, ILLINOIS 60901
PHONE (815) 932-7406

This document and the ideas and designs incorporated herein, as an instrument of professional service, is the property of Tyson Engineering Inc. and is not to be used in whole or in part, for any other project without written authorization of Tyson Engineering Inc.

Do not scale drawings. Use dimensions only.

Contractor shall be responsible for verifying all dimensions.

Information hereon and herein is confidential.

REVISIONS			
NO.	DATE	BY	DESCRIPTION
1	10/30/09	MRG	PER IDOT REVIEW

MAPLE STREET
REMOVAL PLAN

PROJECT:
**VILLAGE OF MANTENO
MAPLE STREET AND RONNIE
GRAY DRIVE IMPROVEMENTS
MANTENO, ILLINOIS**

SECTION
00-00054-00-FP

DATE:	9/25/09	JOB NO.	E06030
SCALE:	HORZ.: 1"=20' VERT.: N/A	FILE NO.	
DRAWN BY:	MRG	SHEET	16
CHECKED BY:	SRM		

