



F.A.S. ROUTE NO.	SECTION	ILLINOIS PROJECT	CONTRACT NO.	COUNTY	TOTAL SHEETS	SHEET NUMBER
268	06-00173-00-SW	TE-0003(58)	87359	LASALLE	15	7

F.A.S. 268 - MAIN STREET
 SECTION 06-00173-00-SW
 CITY OF MARSEILLES, LASALLE COUNTY

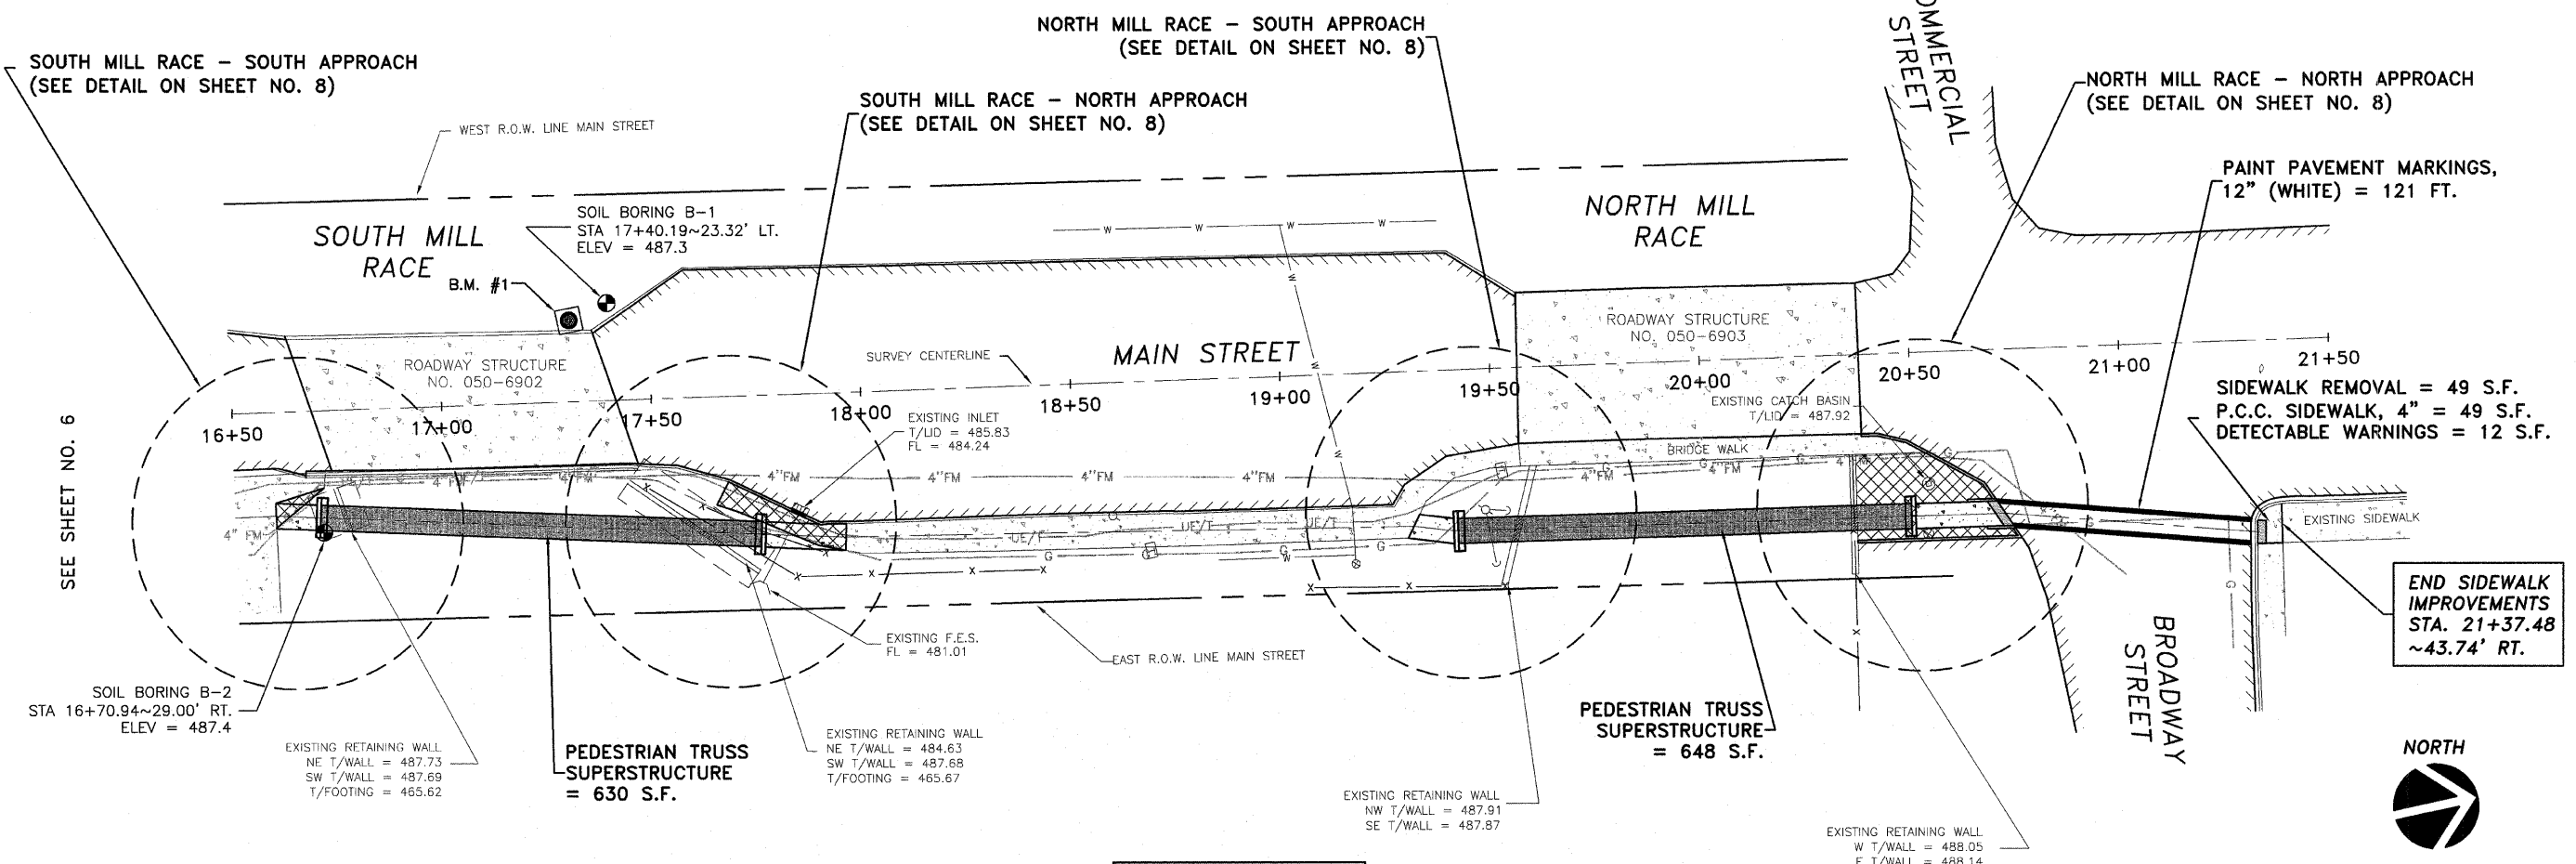

SCALES
PLAN
 HORIZ. : 1" = 20'
PROFILE
 HORIZ. : 1" = 20'
 VERT. : 1" = 5'

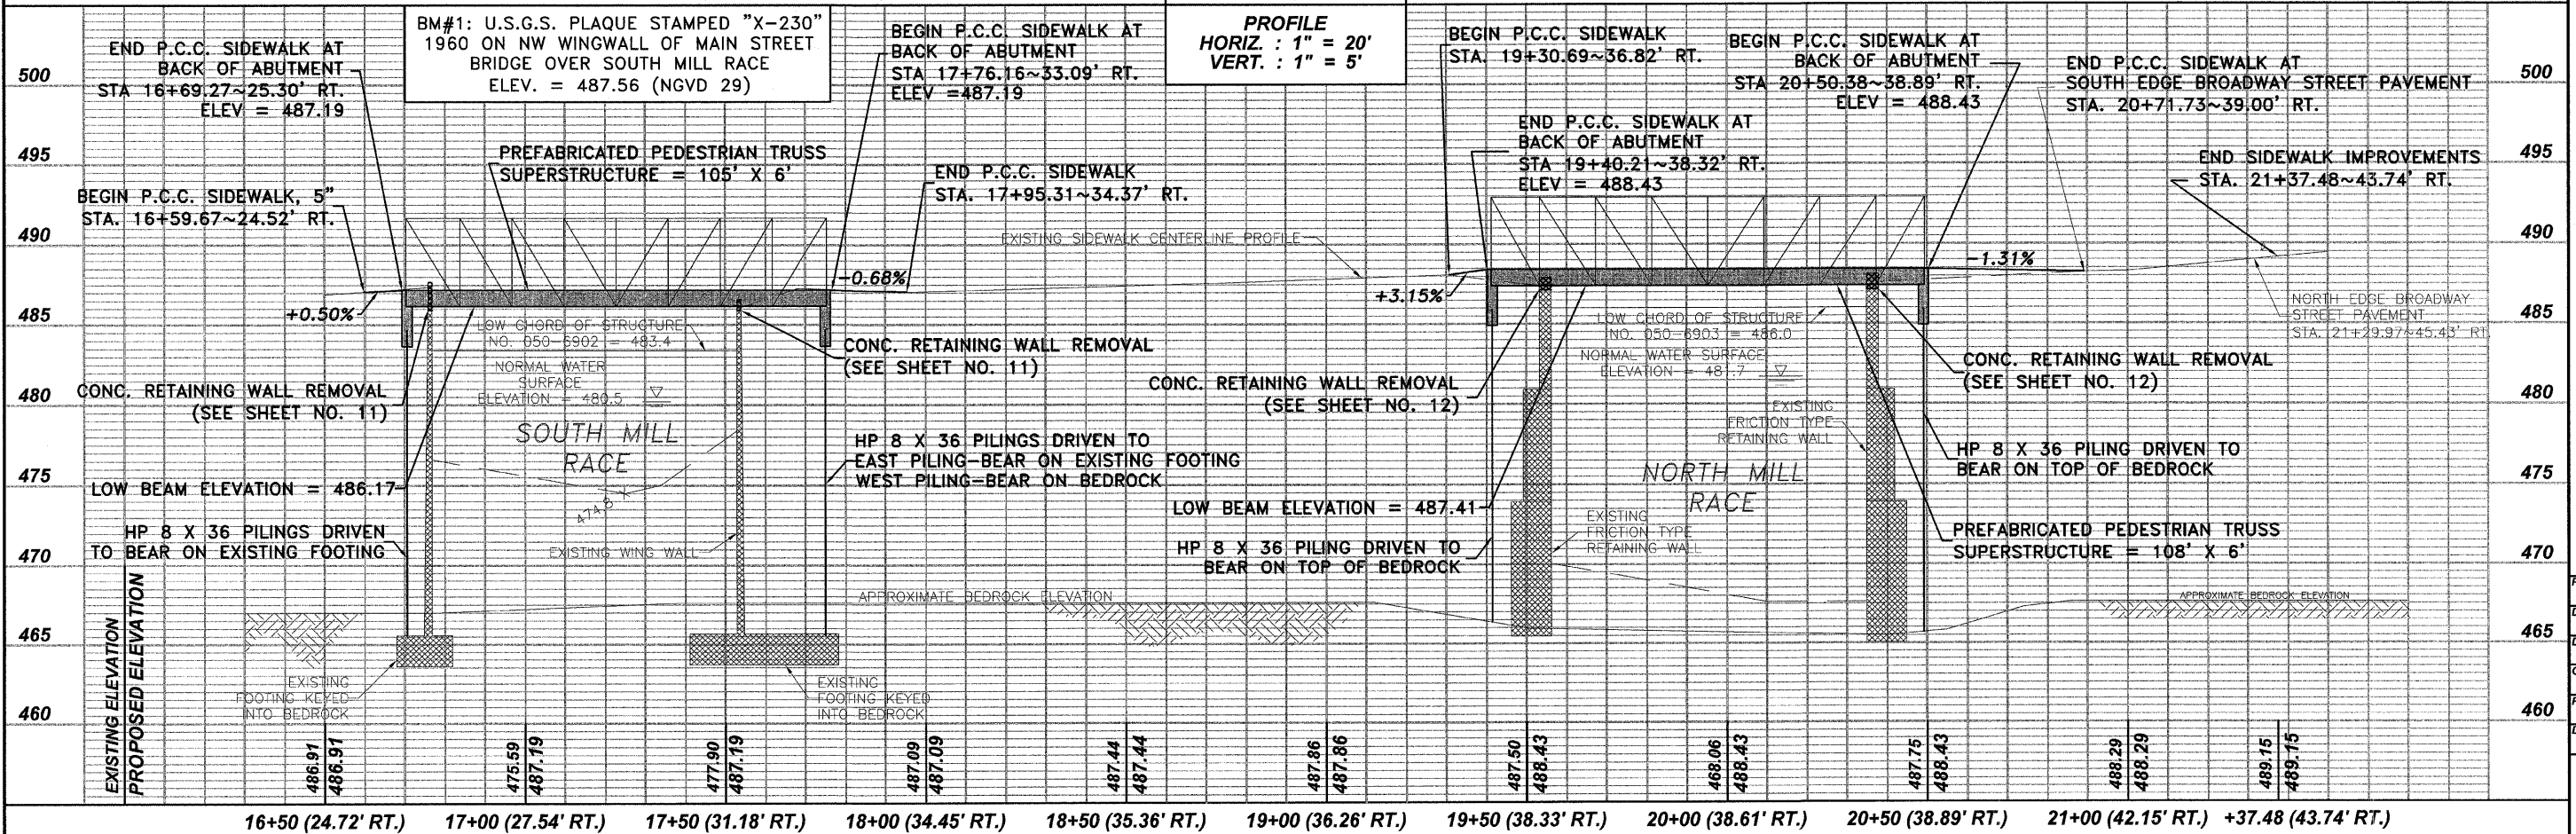

ETSCHIED
 DUTTLINGER
 & ASSOCIATES INC.
 Professional Engineers & Land Surveyors

PROFESSIONAL DESIGN
 FIRM # 184-000711
 DATE PLOTTED:
 OCTOBER 21, 2009
 DRAWN BY:
 R.M.S.
 CHECKED BY:
 PROJECT NUMBER:
 2057.92
 DRAWING FILE:
 J:\205792_BASE2.DWG
SHEET NO.
7 OF 15