


35 30 25 20 15 10 5 0 5 10 15 20 25 30 35

F.A.S. ROUTE NO.	SECTION	ILLINOIS PROJECT	CONTRACT NO.	COUNTY	TOTAL SHEETS	SHEET NUMBER
268	06-00173-00-SW		87359	LASALLE	15	15

F.A.S. 268 - MAIN STREET  
SECTION 06-00173-00-SW  
CITY OF MARSEILLES, LASALLE COUNTY

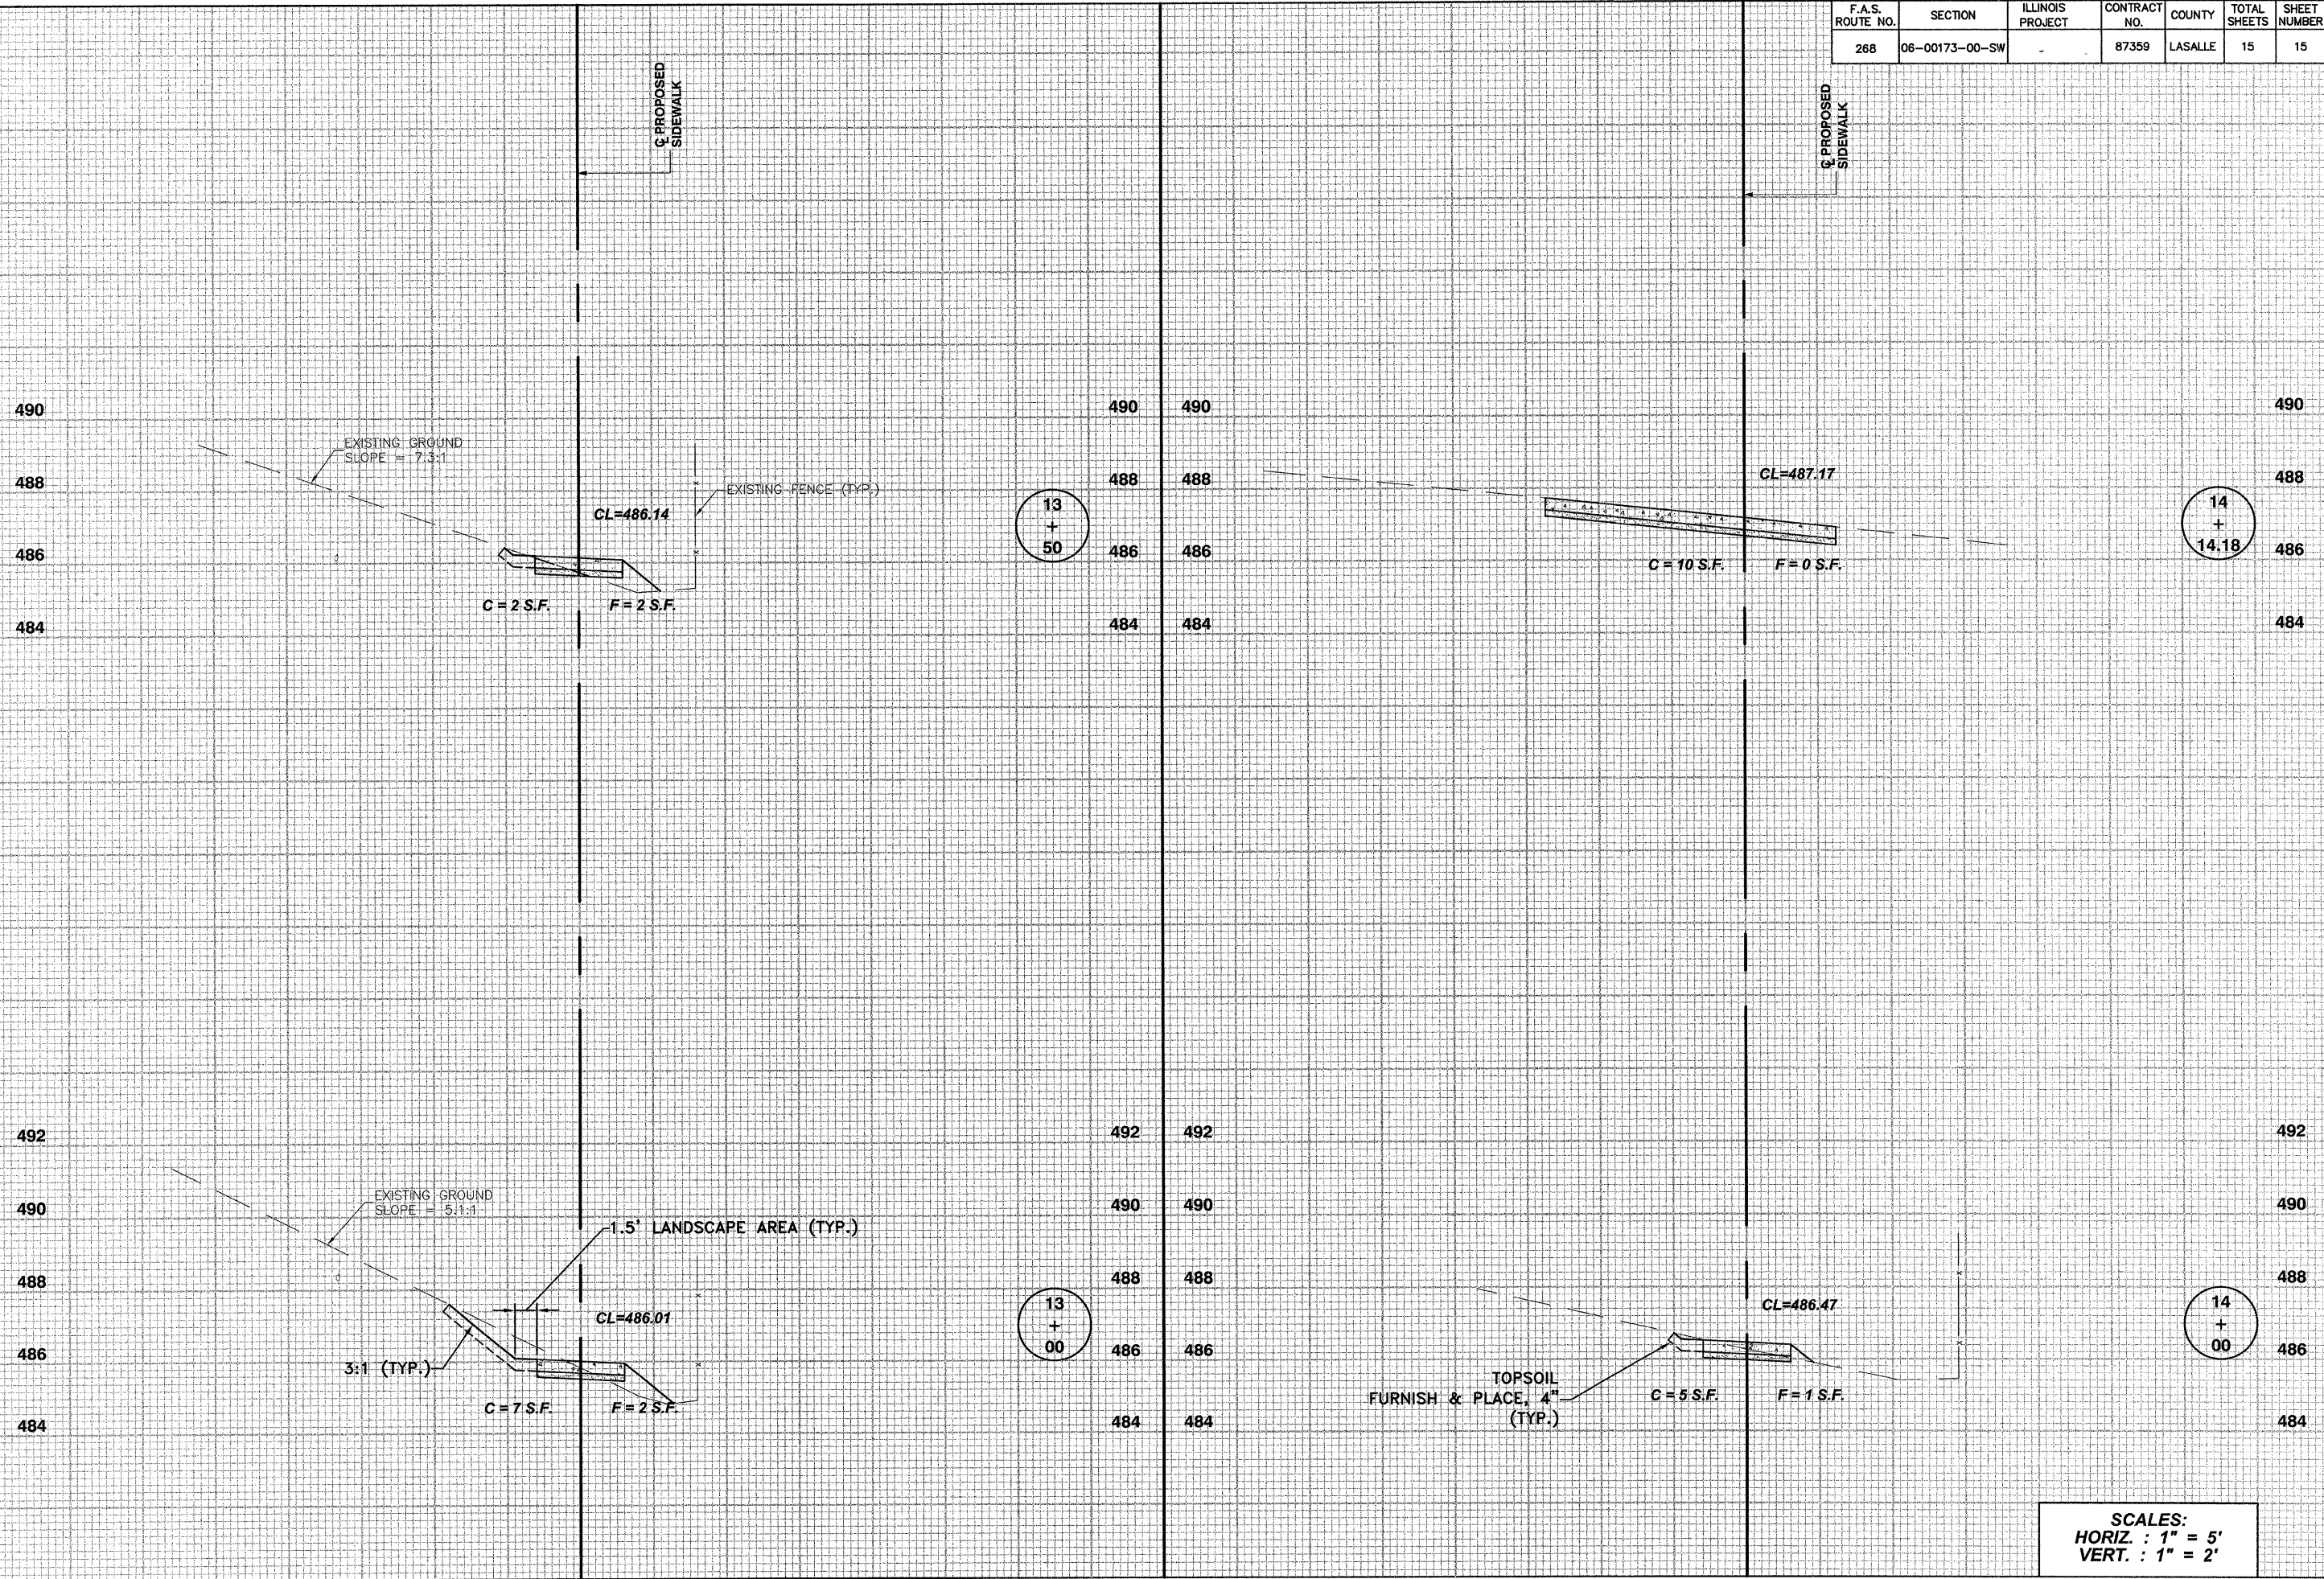

1304 GEMINI CIRCLE  
OTTAWA, IL 61350-1692  
TEL: 815-64-3925  
FAX: 815-64-3925

**E TSCHIED**  
**DUTTlinger**  
& ASSOCIATES INC.  
Professional Engineers & Land Surveyors

PROFESSIONAL DESIGN FIRM # 184-000711
DATE PLOTTED: OCTOBER 21, 2009
DRAWN BY: R.M.S.
CHECKED BY:
PROJECT NUMBER: 2057.92
DRAWING FILE: J:\205792_XSEC.DWG
<b>SHEET NO.</b>

SCALES:  
HORIZ. : 1" = 5'  
VERT. : 1" = 2'