


DATE _____
 BY _____
 SURVEYED _____
 PLOTTED _____
 NOTE BOOK _____
 NO. _____
 AREAS CHECKED _____

DATE _____
 BY _____
 SURVEYED _____
 PLOTTED _____
 NOTE BOOK _____
 NO. _____
 AREAS CHECKED _____

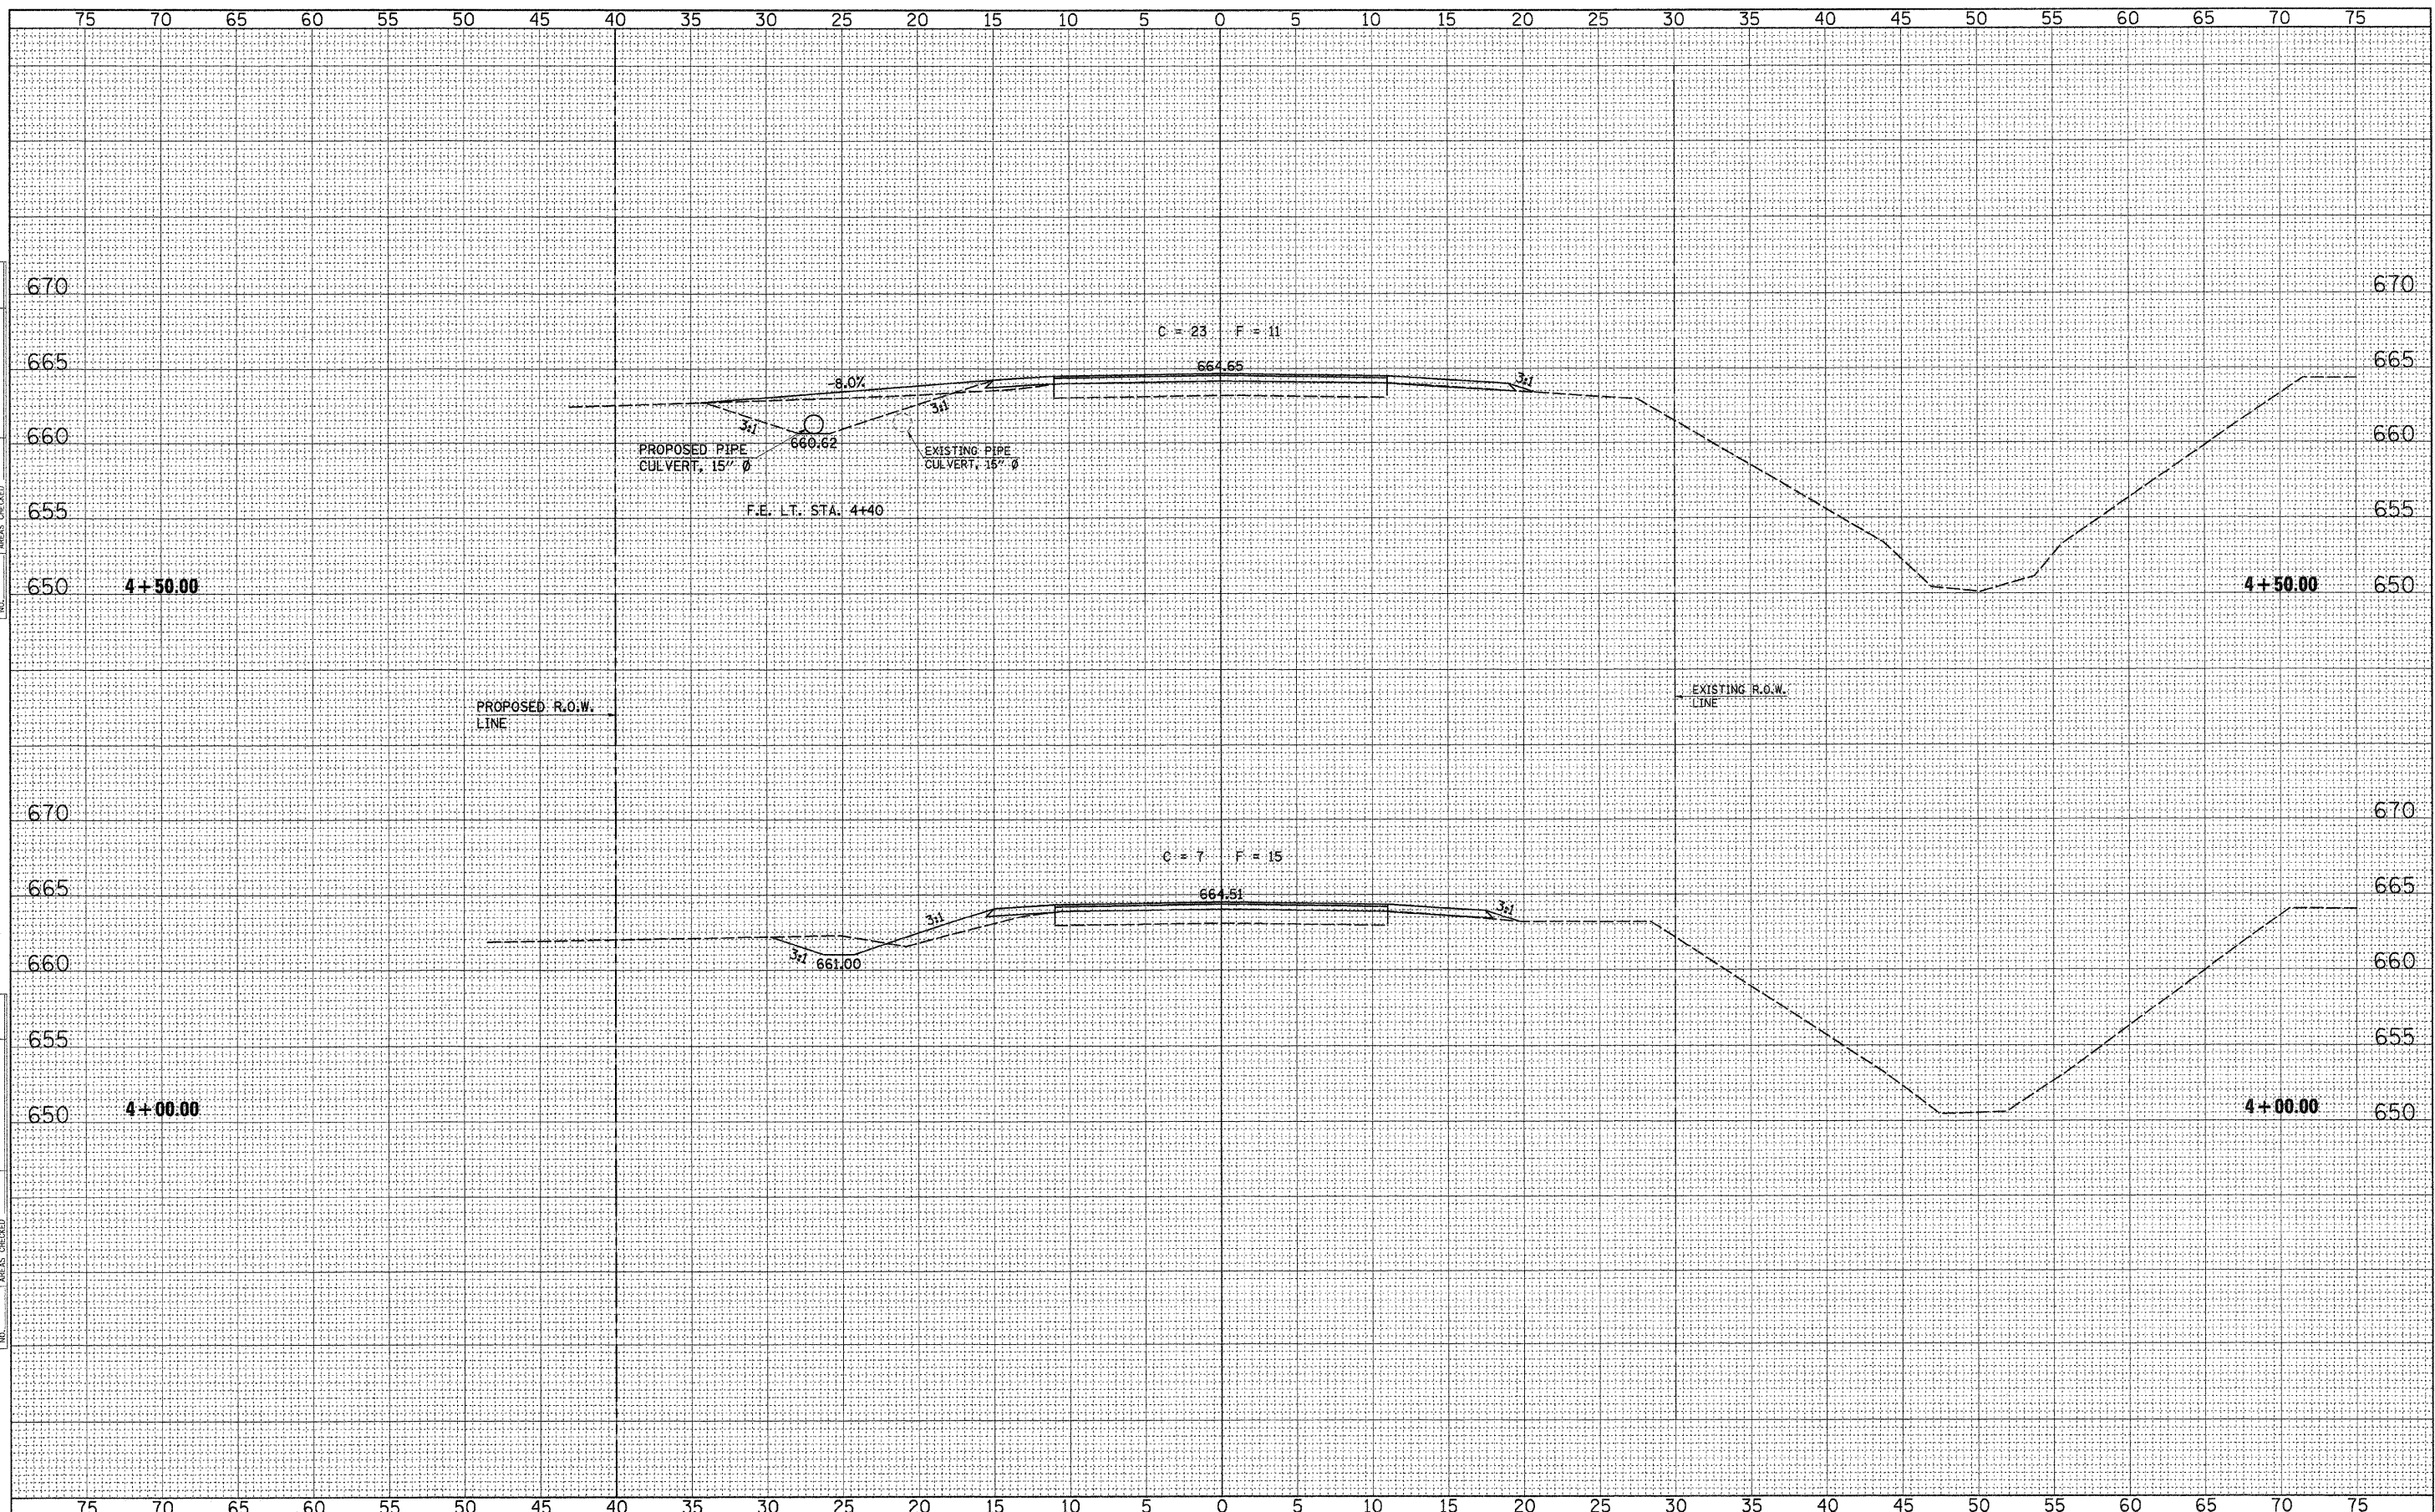


FILE NAME = 09-202.XS-SHEETS
 USER NAME = S.A.P.
 PLOT SCALE = 5
 PLOT DATE = 04/15/09

DESIGNED - G.J.C.
 DRAWN - S.A.P.
 CHECKED - R.J.C.
 DATE - 10/05/09

REVISED -
 REVISED -
 REVISED -
 REVISED -

4440 ASH GROVE
 SPRINGFIELD, IL. 62711
 (217) 793-8600
 www.fehr-graham.com

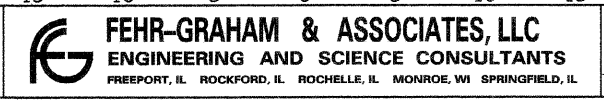

ROADWAY CROSS SECTIONS - C.H. 8 (F.A.S. 319)
 SHEET NO. 2 OF 5 SHEETS
 STA. 4+00.00 TO STA. 4+50.00

C.H.	SECTION	COUNTY	TOTAL SHEETS	SHEET NO.
8	06-00098-01-BR	IROQUOIS	18	15
F.A.S. 319			CONTRACT NO. 87447	
ILLINOIS				